


### EXISTING TYPICAL CROSS SECTION

F.A.P. 832 (IL. 49)

STATION	TO	STATION
603+45.00		612+26.50
823+47.00		834+48.60

F.A. RTE.	SECTION	COUNTY	TOTAL SHEETS	SHEET NO.
VAR.		VARIOUS	26	10

D-5 PPP 2004-1  
CONTRACT NO. 70440

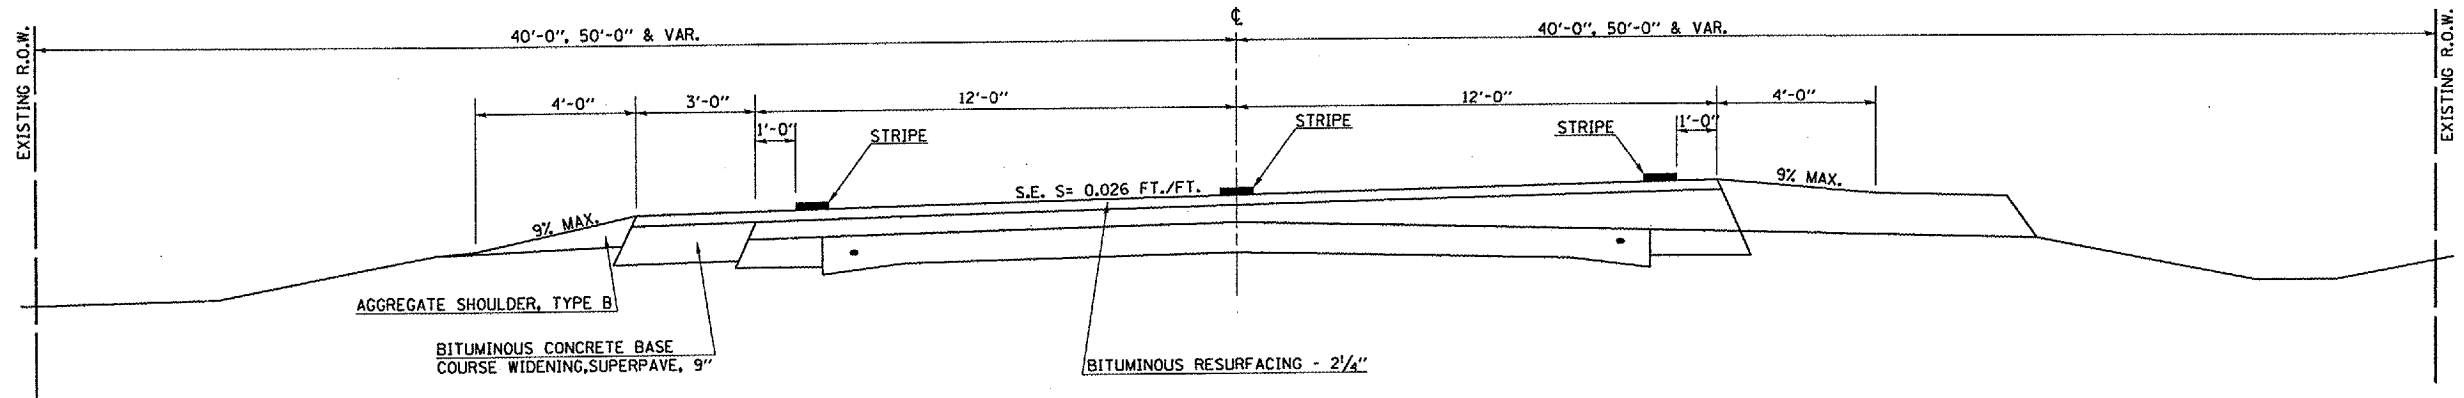

SUPER-ELEVATION RATES		
STATION	STATION	SUPERELEVATION
603+45.00	612+26.50	0.074 FT./FT.
823+47.00	834+48.60	0.026 FT./FT.

### EXISTING TYPICAL CROSS SECTION

F.A.P. 832 (IL. 49)

STATION	TO	STATION
845+28.00		846+80.67
847+85.33		848+35.00

PAVING OMISSION  
STA. 846+80.67 TO STA. 847+85.33

