


F.A. RTE.	SECTION	COUNTY	TOTAL SHEETS	SHEET NO.
VAR.	-	VARIOUS	26	11

D-5 PPP 2004-1  
CONTRACT NO. 70440

### EXISTING TYPICAL CROSS SECTION

F.A.S. 659 (CADWELL ROAD)  
STA. 1+29.8 TO STA. 7+67.62

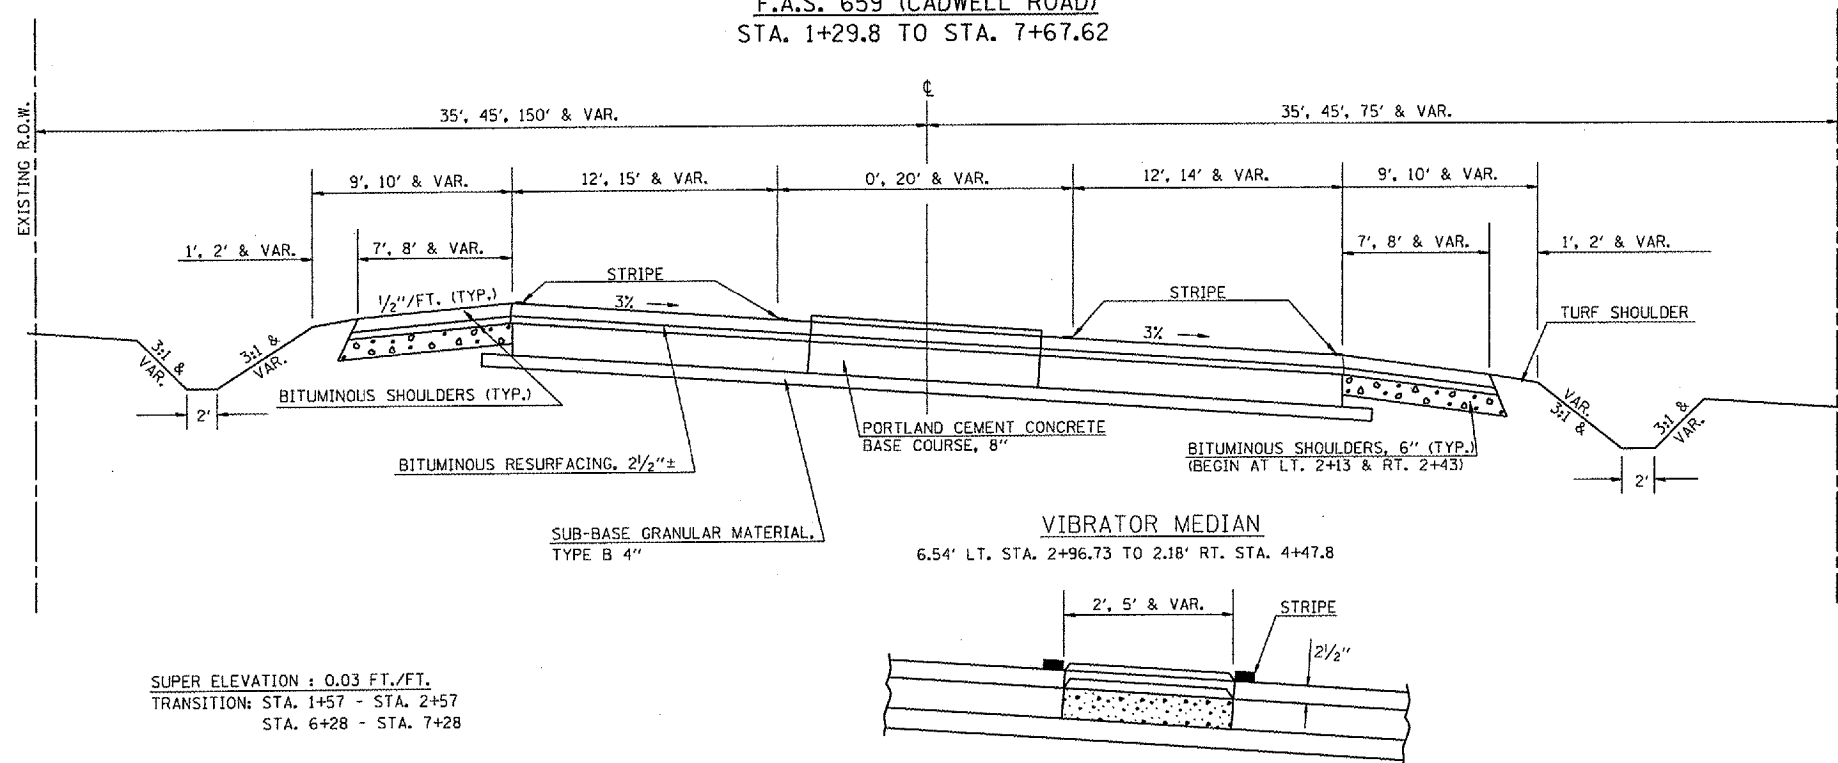

### EXISTING TYPICAL CROSS SECTION

F.A.S. 659 (CADWELL ROAD)  
STA. 7+67.62 TO STA. 27+71.62  
STA. 43+51.04 TO STA. 65+25  
STA. 69+50 TO STA. 218+84  
OMISSION STA. 44+60.18 TO STA. 45+77.72 (SECTION 1BR-2)  
OMISSION STA. 154+16.12 TO STA. 155+33.66 (SECTION 1BR-1)  
OMISSION STA. 172+71.41 TO STA. 174+51.72 (SECTION 1BR)

