


F.A. RTE.	SECTION	COUNTY	TOTAL SHEETS	SHEET NO.
		VARIOUS	26	12

D-5 PPP 2004-1
CONTRACT NO. 70440

EXISTING TYPICAL CROSS SECTION

F.A.S. 659 (CADWELL RD.)
STA. 27+71.62 TO STA. 43+51.04

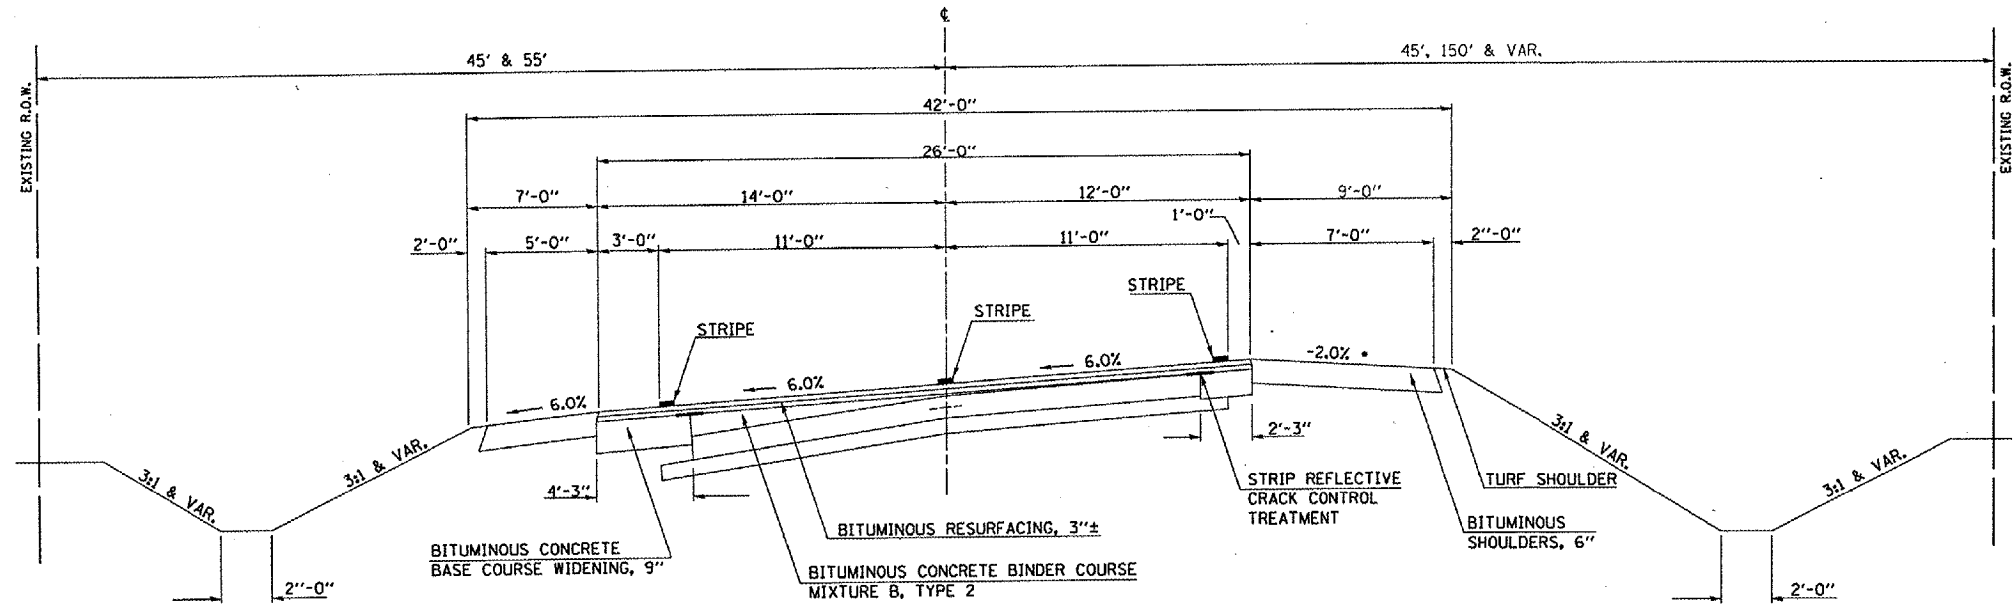


STATION 27+71.62 TO STATION 43+51.04
SUPERELEVATED CURVE AND TRANSITIONS
TO AND FROM NORMAL CROWN.

EXISTING SUPERELEVATION= 0.06 FT./FT.
EXISTING SUPERELEVATION TRANSITION
IS 240' (160' OUT, 80' IN CURVE)

EXISTING TYPICAL CROSS SECTION

F.A.S. 659 (CADWELL RD.)
STA. 218+84 TO STA. 432+13.40
OMISSION-STA. 227+31.10 TO STA. 228+36.74 (SECTION 1 BR-3)
OMISSION-STA. 302+42.96 TO STA. 302+56.05 (UNION PACIFIC R.R.)

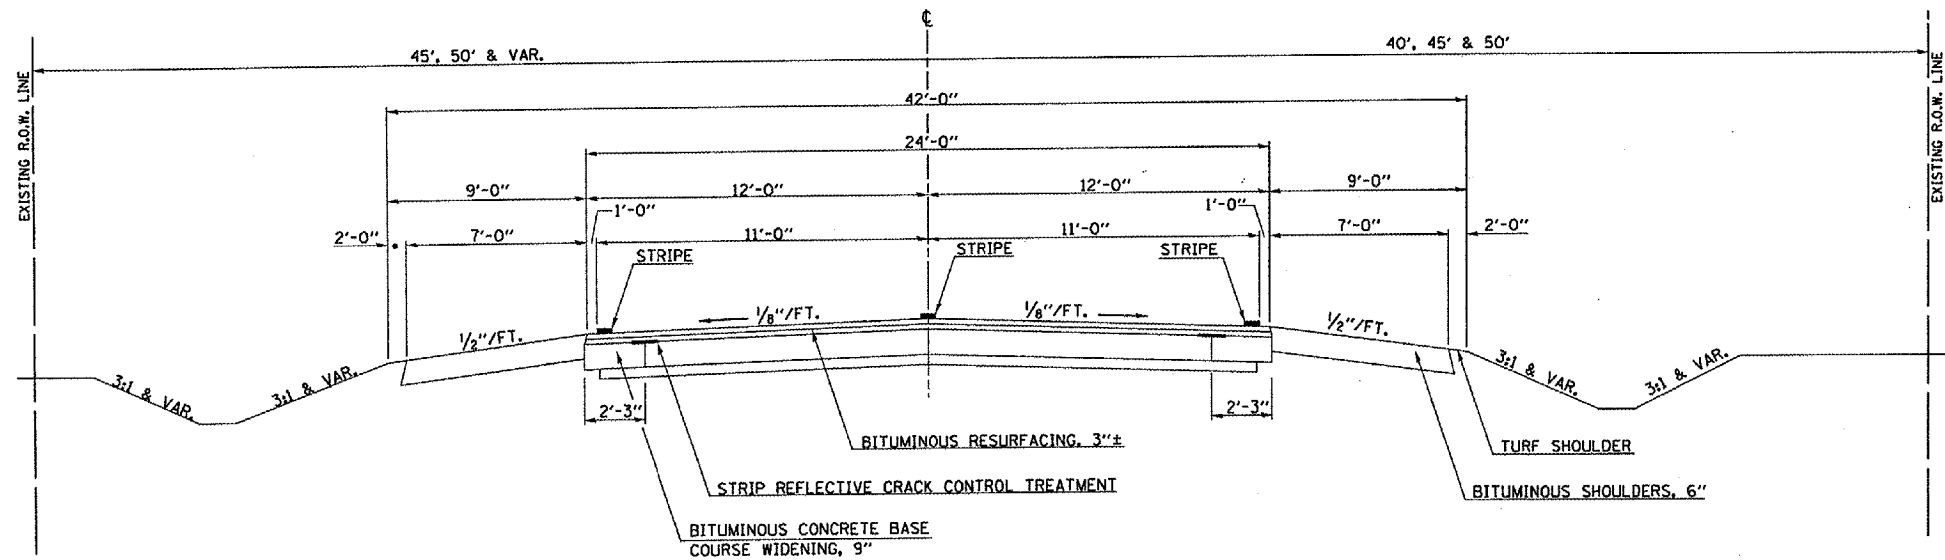

• CONCRETE GUTTER, TYPE A LOCATIONS

STATION	TO	STATION
231+24.15		233+62.00
399+72.90		404+71.00
404+71.00		405+00.00 (MODIFIED)
417+00.00		419+51.40
419+51.40		420+47.20 (MODIFIED)