

F.A. RTE.	SECTION	COUNTY	TOTAL SHEETS	SHEET NO.
VAR.	*	VARIOUS	26	16


D-5 PPP 2004-1
CONTRACT NO. 70440

③ PROPOSED TYPICAL CROSS SECTION ③

F.A.P. 832 (IL. 49)

STATION	TO	STATION
575+81.00		579+69.00 ④
612+26.50		615+02.00 BK. = 614+52.00 AH.
615+02.00 BK. = 614+52.00 AH.		633+20.00

STATION EQUATION: 615+02.00 BK. = 614+52.00 AH.

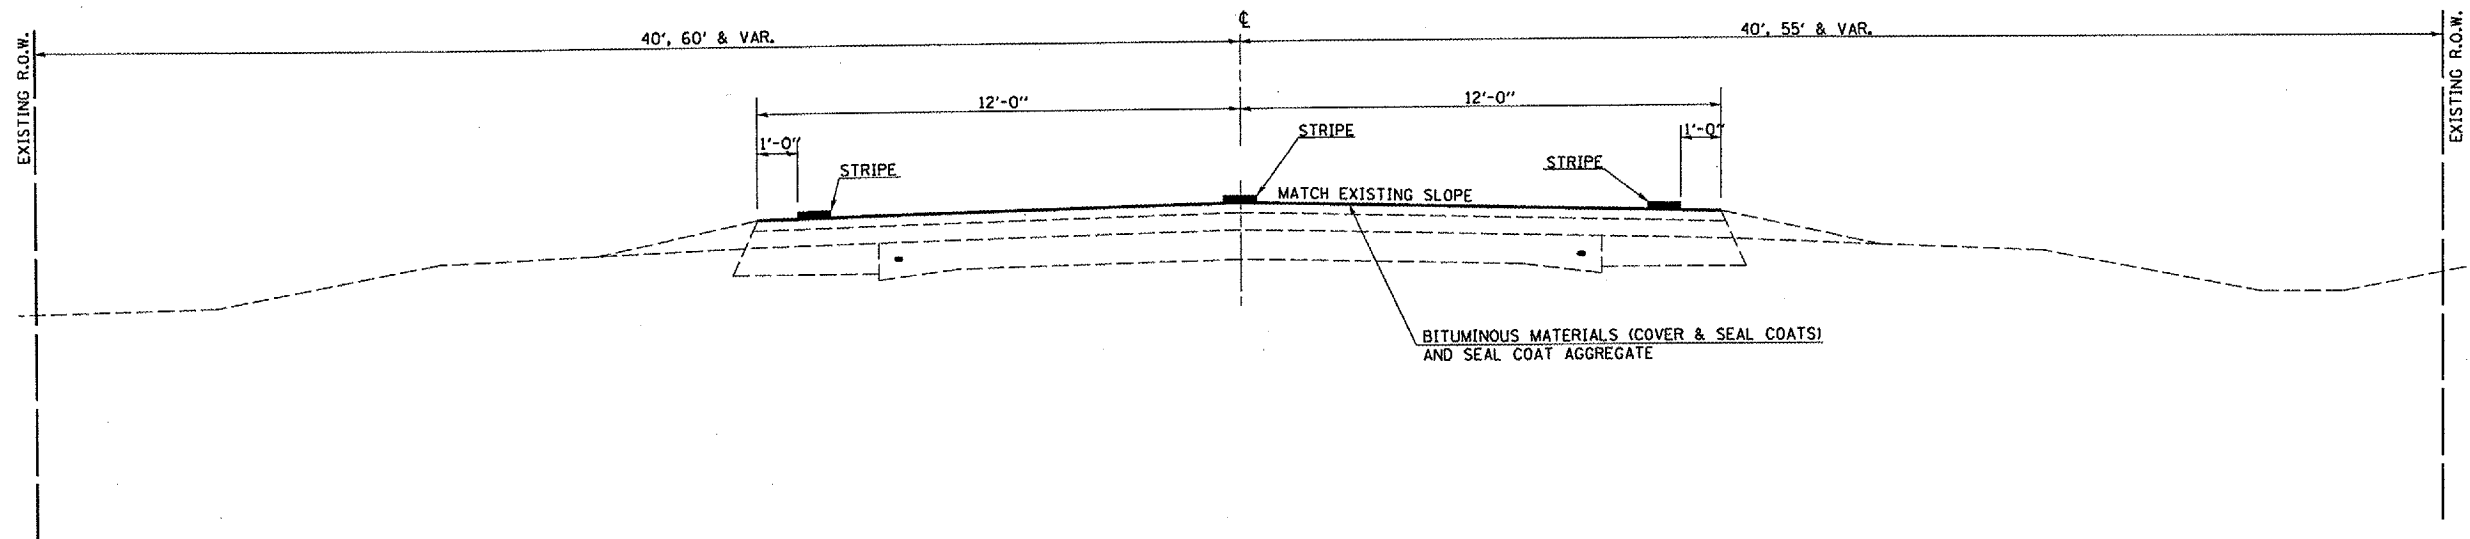

④ PROPOSED TYPICAL CROSS SECTION ④

F.A.P. 832 (IL. 49)

STATION	TO	STATION
579+69.00		588+26.00 ⑤
⑤ 598+42.00		602+44.00 ⑥

