


⑤ PROPOSED TYPICAL CROSS SECTION ⑤

F.A.P. 832 (IL. 49)

STATION	TO	STATION
④ 588+26.00		589+18.00 ⑥
⑥ 597+51.00		598+42.00 ④

F.A. RTE.	SECTION	COUNTY	TOTAL SHEETS	SHEET NO.
VAR.	•	VARIOUS	26	17

D-5 PPP 2004-1
CONTRACT NO. 70440

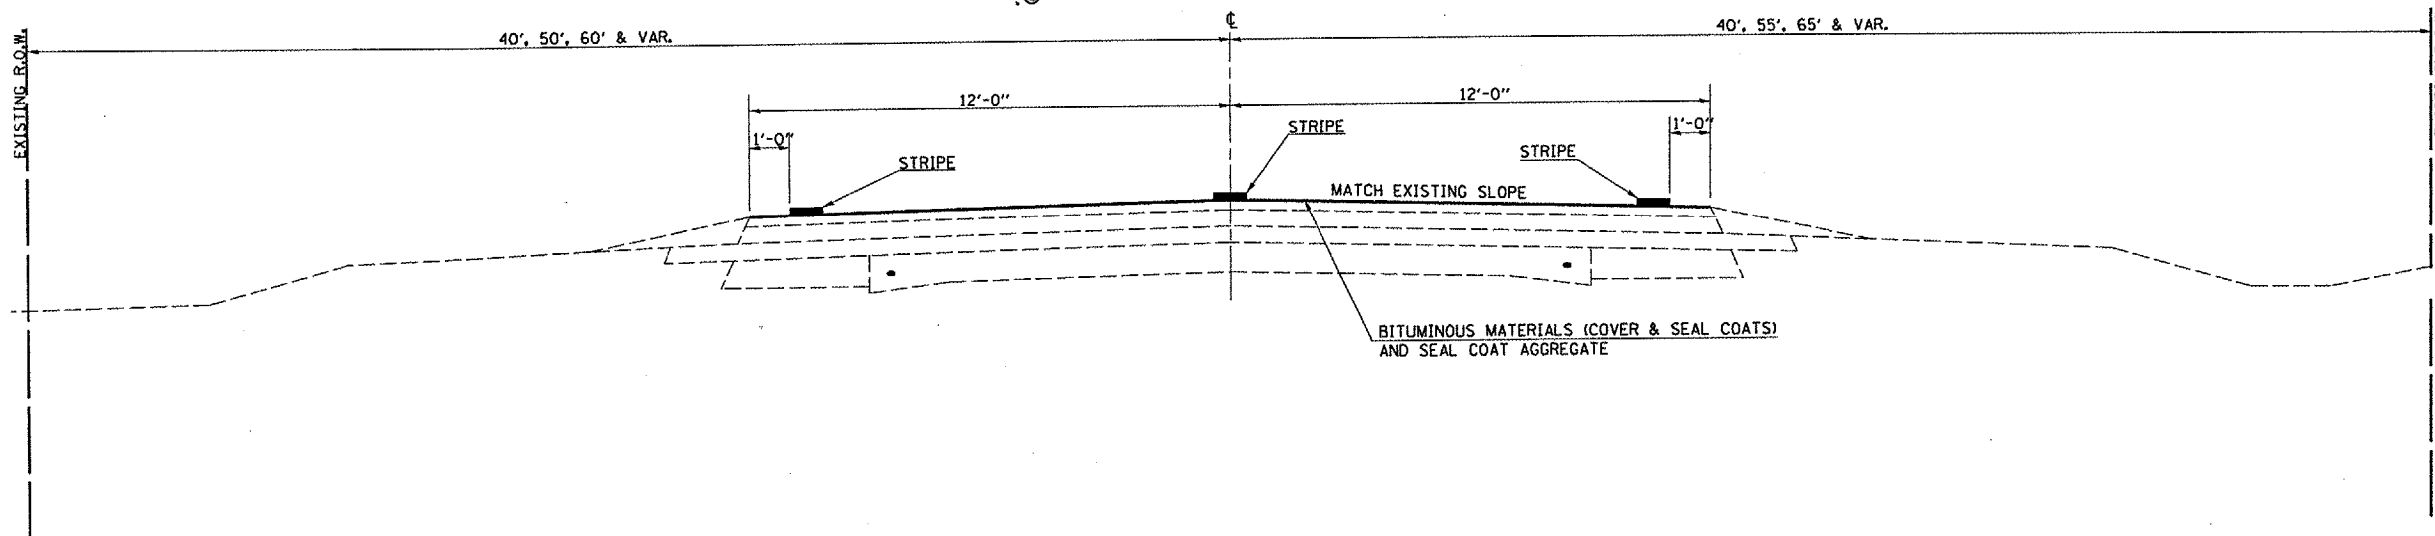

⑥ PROPOSED TYPICAL CROSS SECTION ⑥

F.A.P. 832 (IL. 49)

STATION	TO	STATION
⑤ 589+18.00		591+76.00 ⑦
⑦ 597+41.00		597+51.00 ⑤

