


F.A. RTE.	SECTION	COUNTY	TOTAL SHEETS	SHEET NO.
VAR.	.	VARIOUS	26	25

D-5 PPP 2004-1  
CONTRACT NO. 70440

### TYPICAL APPLICATIONS OF PAVEMENT MARKINGS AND MARKERS

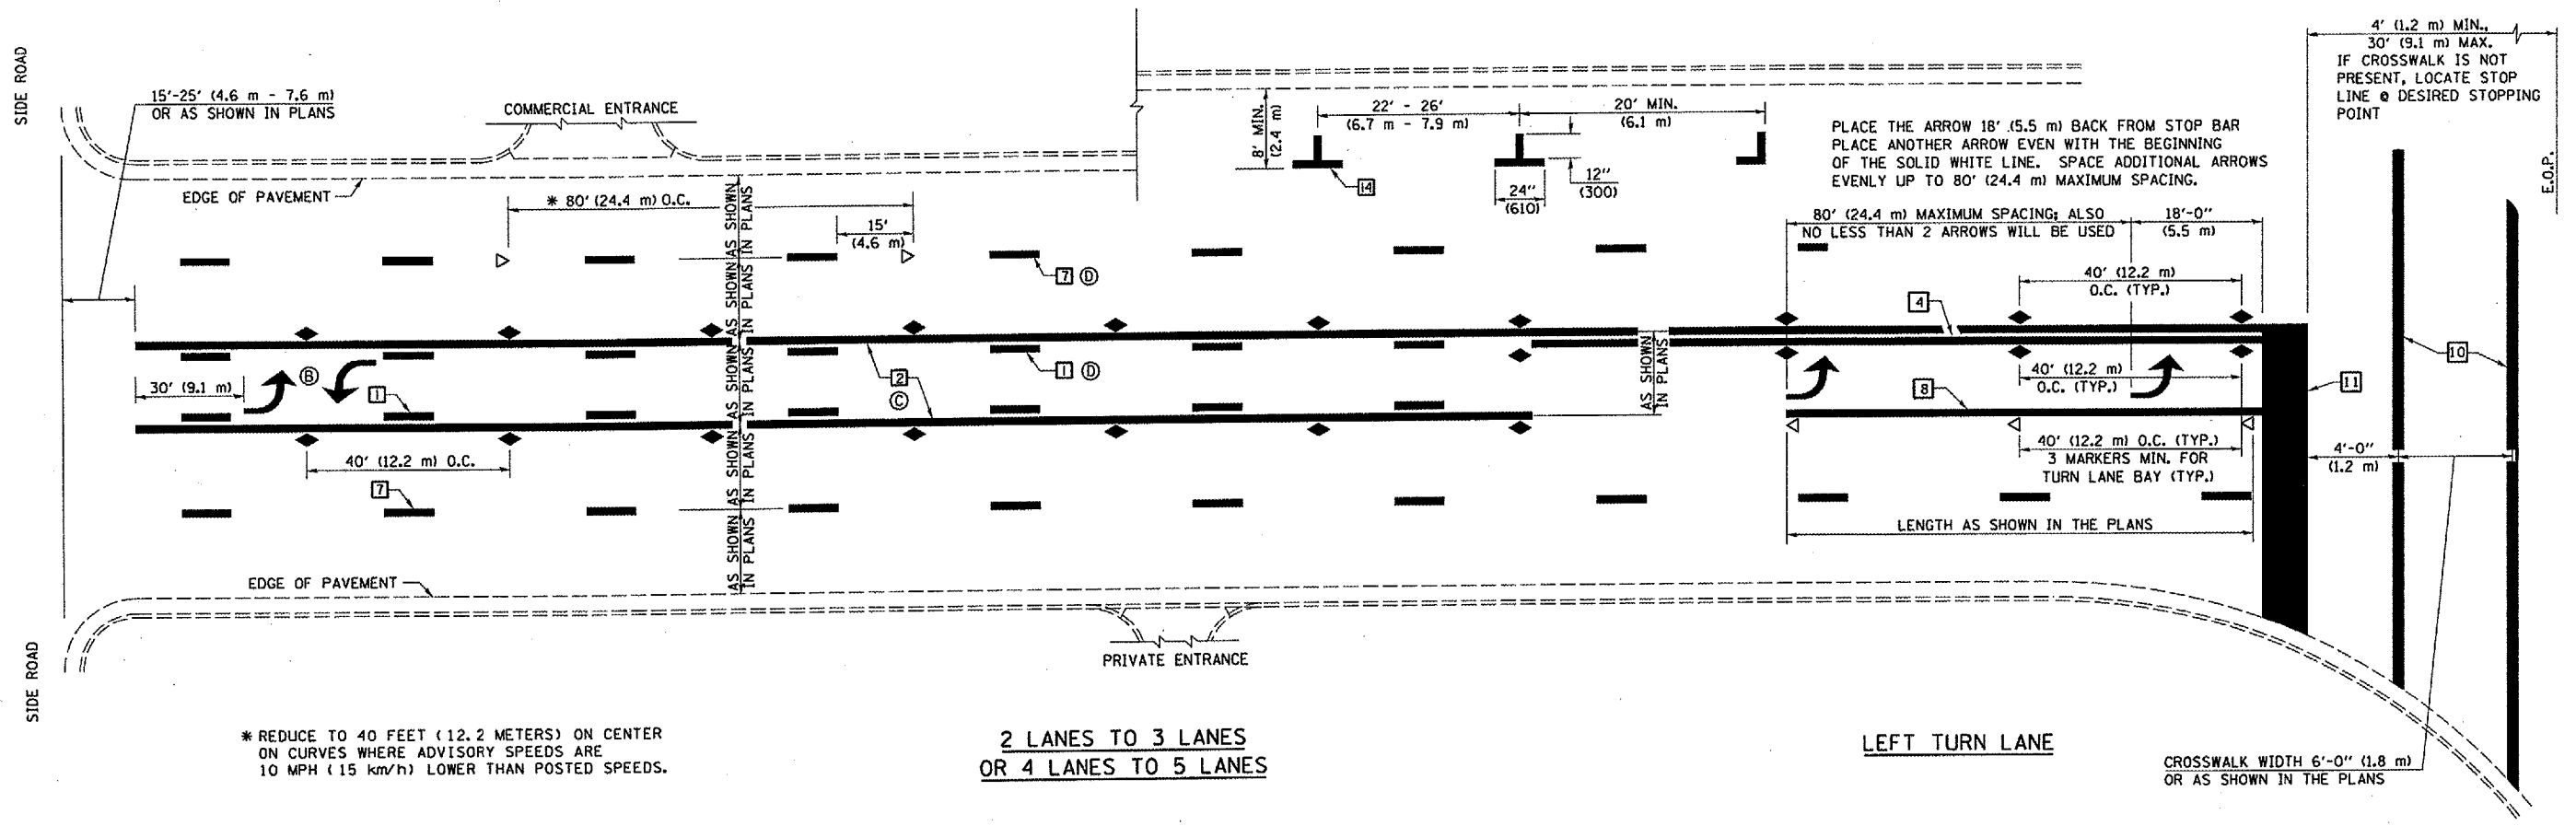

SHEET 2 OF 3

	NAME	DATE	REVISIONS
DESIGNED	J.M.H.	5/85	NAME
CHECKED	FMS	6/85	DATE
CADD NO.	F-5-25	6/88	GEOMETRICS/K.A.G.
			K.A.G.

ALL DIMENSIONS ARE IN INCHES (MILLIMETERS) UNLESS OTHERWISE SHOWN.