


F.A.I. RTE.	SECTION	COUNTY	TOTAL SHEETS	SHEET NO.
72		**	16	6

CONTRACT NO. 70443
 • D-5 CONTRACT MAINT 2005-4
 •• MACON & PIATT

EXISTING TYPICAL CROSS SECTION ③


F. A. I. 72
 TO
 STATION ENGLISH (METRIC)
 965+00 (244+178.766) TO STATION ENGLISH (METRIC)
 1210+00 (251+646.366)

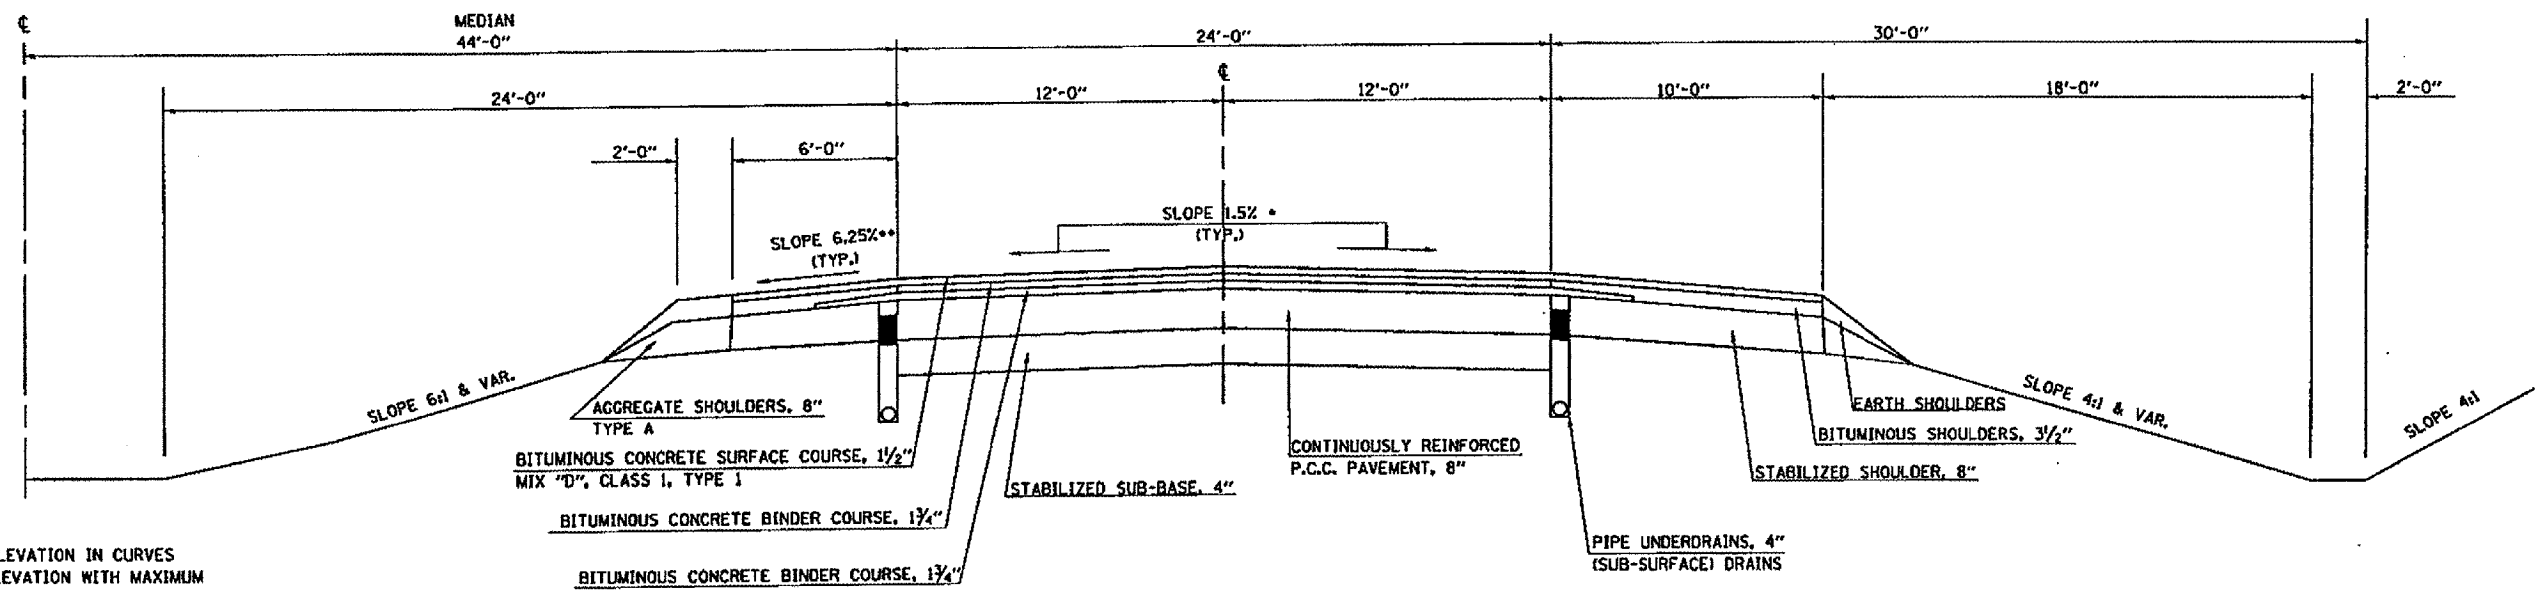

• SLOPE VARIES FOR SUPERELEVATION IN CURVES
 •• SLOPE VARIES IN SUPERELEVATION WITH MAXIMUM OF 0.08 FT/FT DIFFERENCE
 EASTBOUND F.A.I. 72 SHOWN; SAME TYPICAL FOR WESTBOUND F.A.I. 72

EXISTING TYPICAL CROSS SECTION ④

F. A. I. 72
 TO
 STATION 1210+00 TO STATION 1464+20

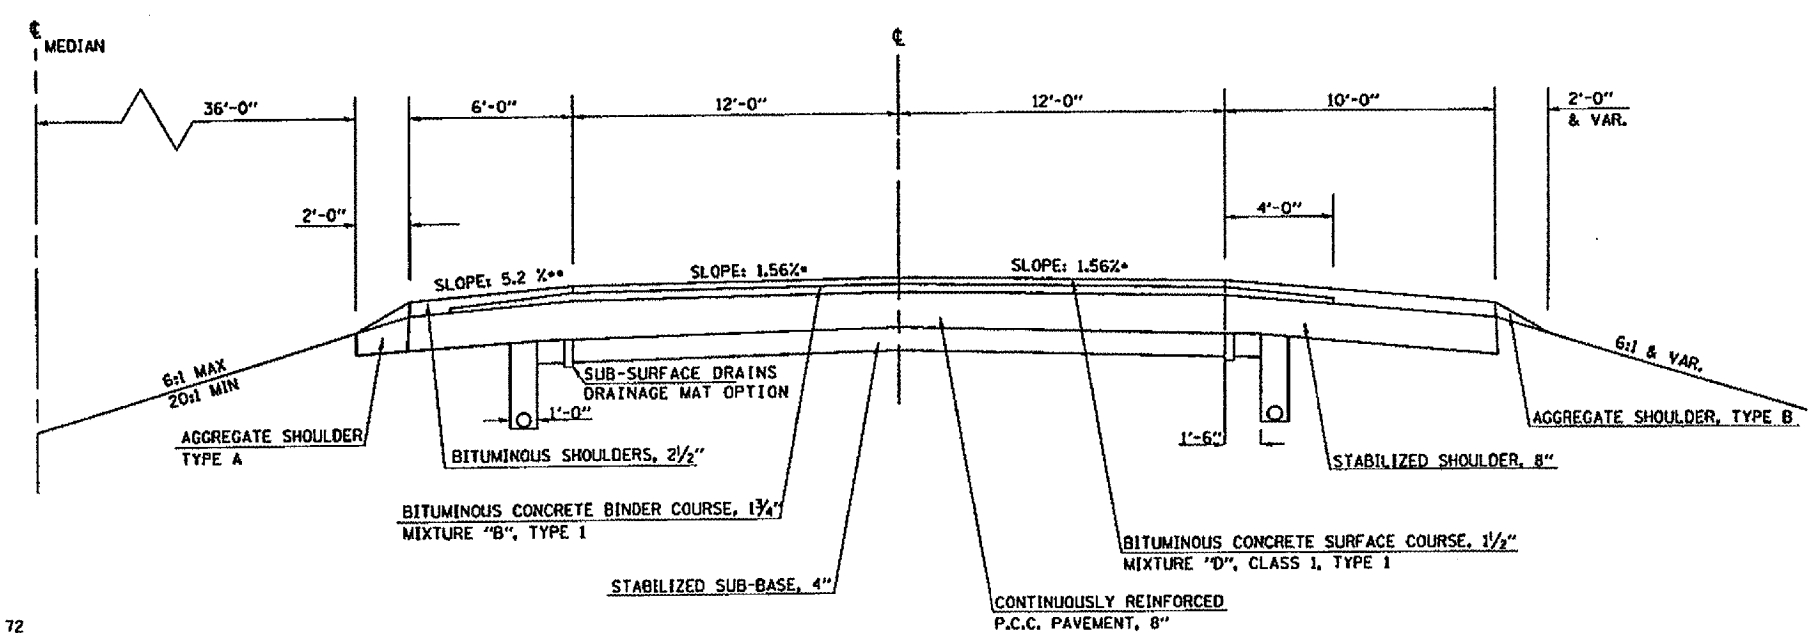

• SLOPE VARIES FOR SUPERELEVATION IN CURVES
 •• SLOPE VARIES IN SUPERELEVATION WITH MAXIMUM OF 0.08 FT/FT DIFFERENCE
 EASTBOUND F.A.I. 72 SHOWN; SAME TYPICAL FOR WESTBOUND F.A.I. 72