


EXISTING TYPICAL CROSS SECTION ⑤

F.A.I. RTE.	SECTION	COUNTY	TOTAL SHEETS	SHEET NO.
72	*	**	16	7

CONTRACT NO. 70443
 • D-5 CONTRACT MAINT 2005-4
 •• MACON & PIATT

F. A. I. 72
TO

STATION ENGLISH	(METRIC)		STATION ENGLISH	(METRIC)
1464+20.00	(259+394.458)		1489+02.09	(260+151.000) WB
			1493+22.04	(260+279.000) EB

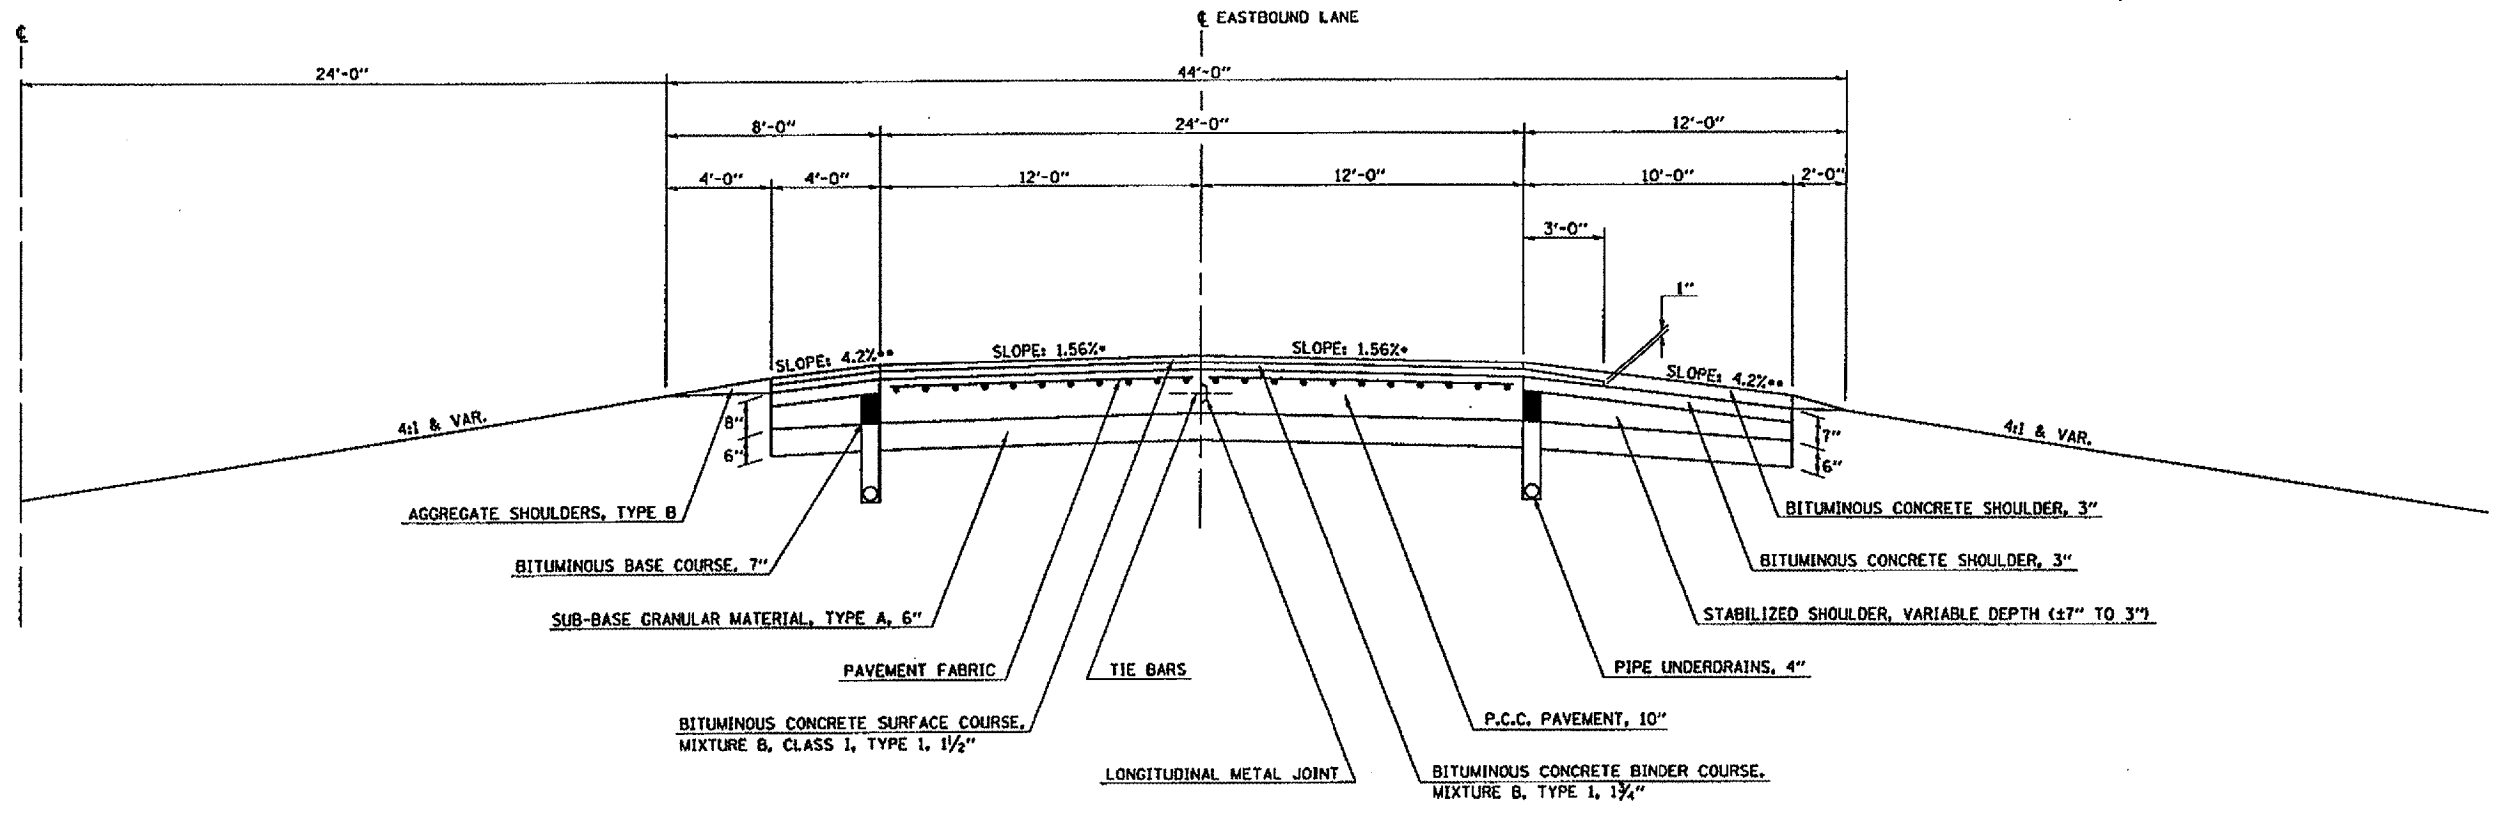

EASTBOUND F.A.I. 72 SHOWN; SAME TYPICAL FOR WESTBOUND F.A.I. 72

- SLOPE VARIES FOR SUPERELEVATION IN CURVES
- SLOPE VARIES IN SUPERELEVATION WITH MAXIMUM OF 0.08 FT/FT DIFFERENCE

EASTBOUND F.A.I. 72 SHOWN; SAME TYPICAL FOR WESTBOUND F.A.I. 72

NOTE: PIPE UNDERDRAINS BEGIN AT STATION 1492+50 (260+257.045)