


F.A. RTE.	SECTION	COUNTY	TOTAL SHEETS	SHEET NO.
804	321-2	CHAMPAIGN	15	8

CONTRACT NO. 70446

PROPOSED TYPICAL CROSS SECTION

PROSPECT AVE.

STATION 101+55.00 TO STATION 102+96.00

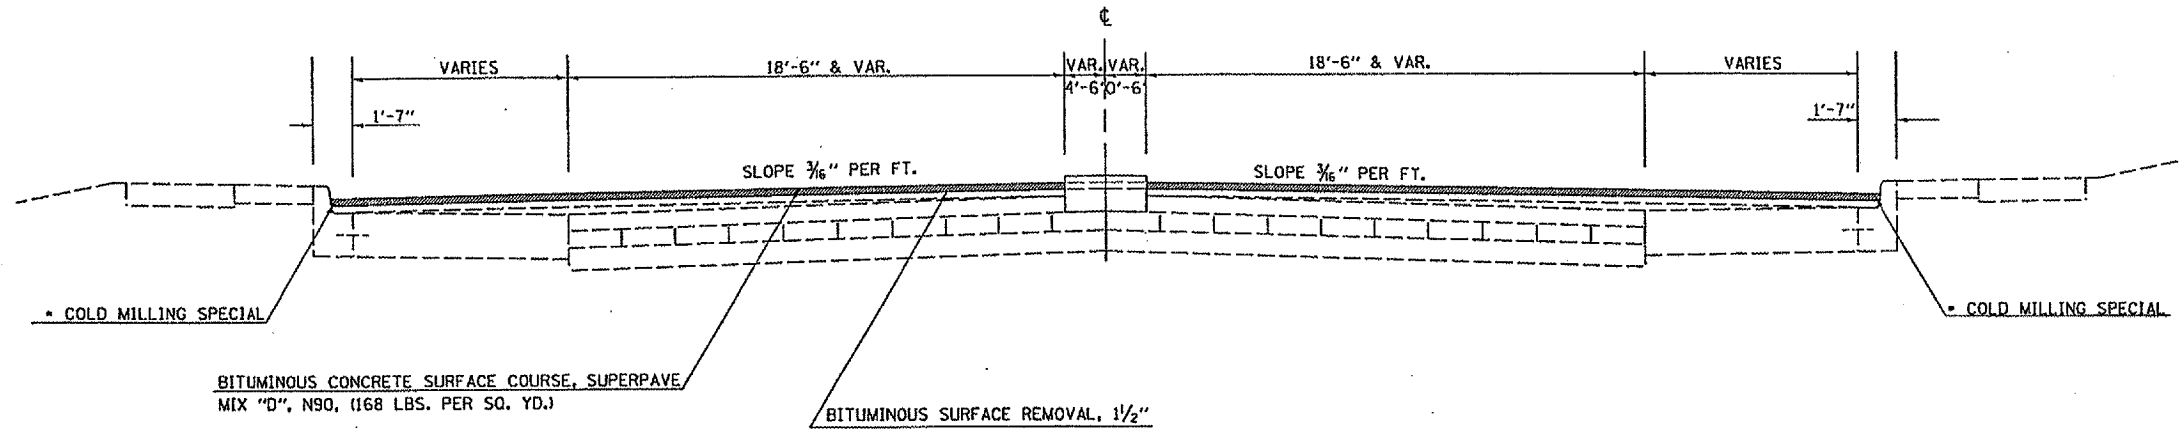


* = AS DIRECTED BY THE ENGINEER, SEE SPECIAL PROVISIONS

PROPOSED TYPICAL CROSS SECTION

PROSPECT AVE.

STATION 99+70 TO STATION 101+55.00

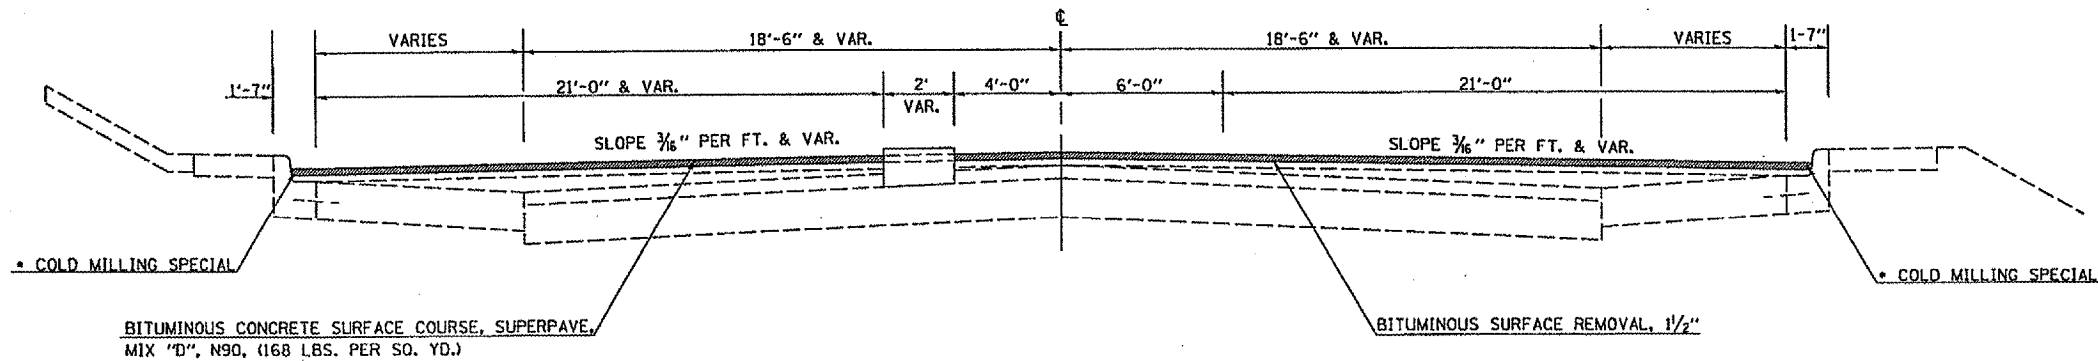

* = AS DIRECTED BY THE ENGINEER, SEE SPECIAL PROVISIONS