


SIGNING DETAIL

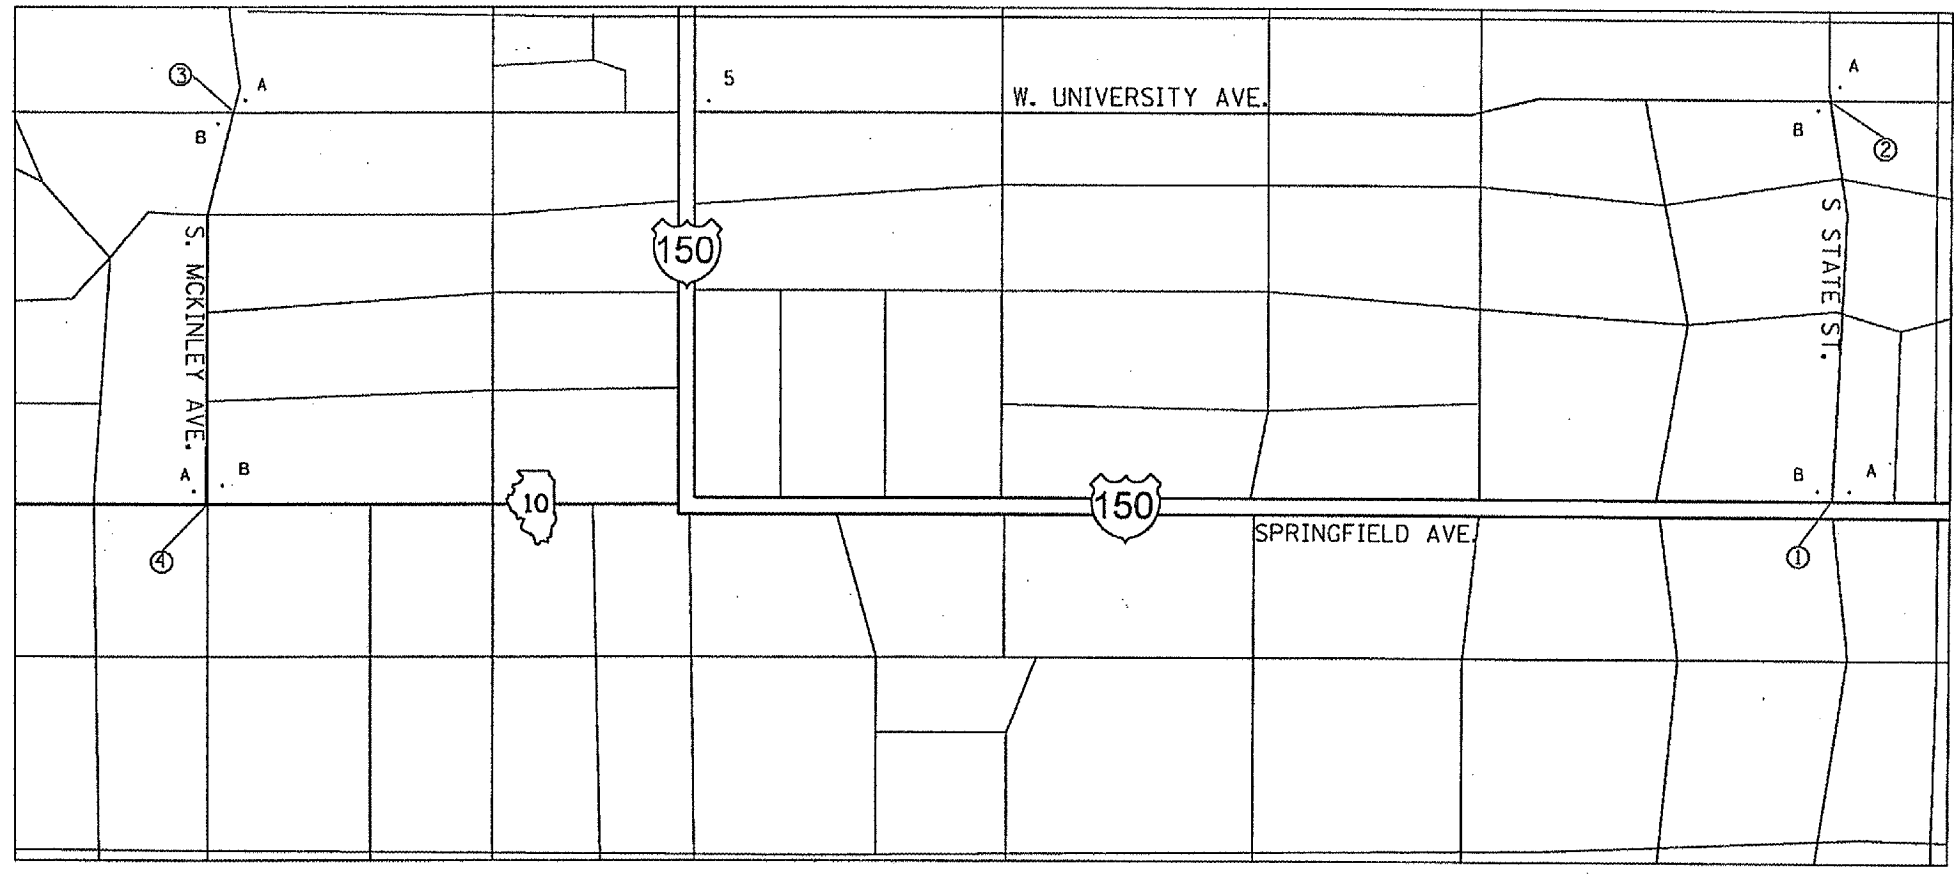

- 1A
 4A
 5
 - ROAD CONSTRUCTION AHEAD
 TRUCKS USE ALTERNATE ROUTE

- 3
 2
 -ALTERNATE TRUCK ROUTE (A & B)

- 4B
 1B
 -TO SPRINGFIELD AVE.

