


F.A.U. RTE.	SECTION	COUNTY	TOTAL SHEETS	SHEET NO.
7165		CHAMPAIGN	12	5

CONTRACT NO. 70461  
• DS CONTRACT MAINT 2005-12


# 1 EXISTING TYPICAL CROSS SECTION

STATION TO STATION  
 11+95 TO 22+26 ②  
 ① 39+00 TO 44+71

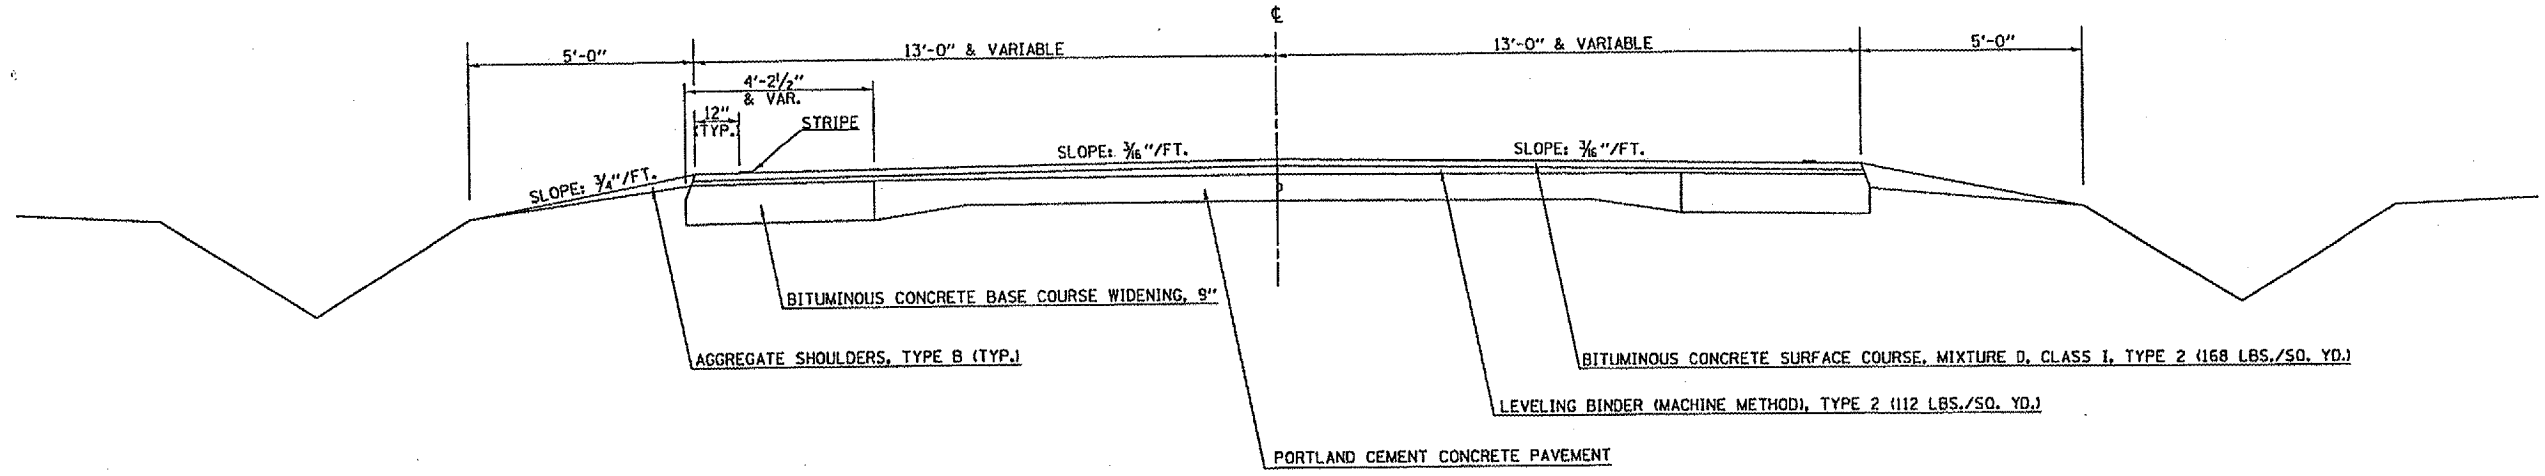

# 2 EXISTING TYPICAL CROSS SECTION

STATION TO STATION  
 ① 22+26 TO 35+81 ③

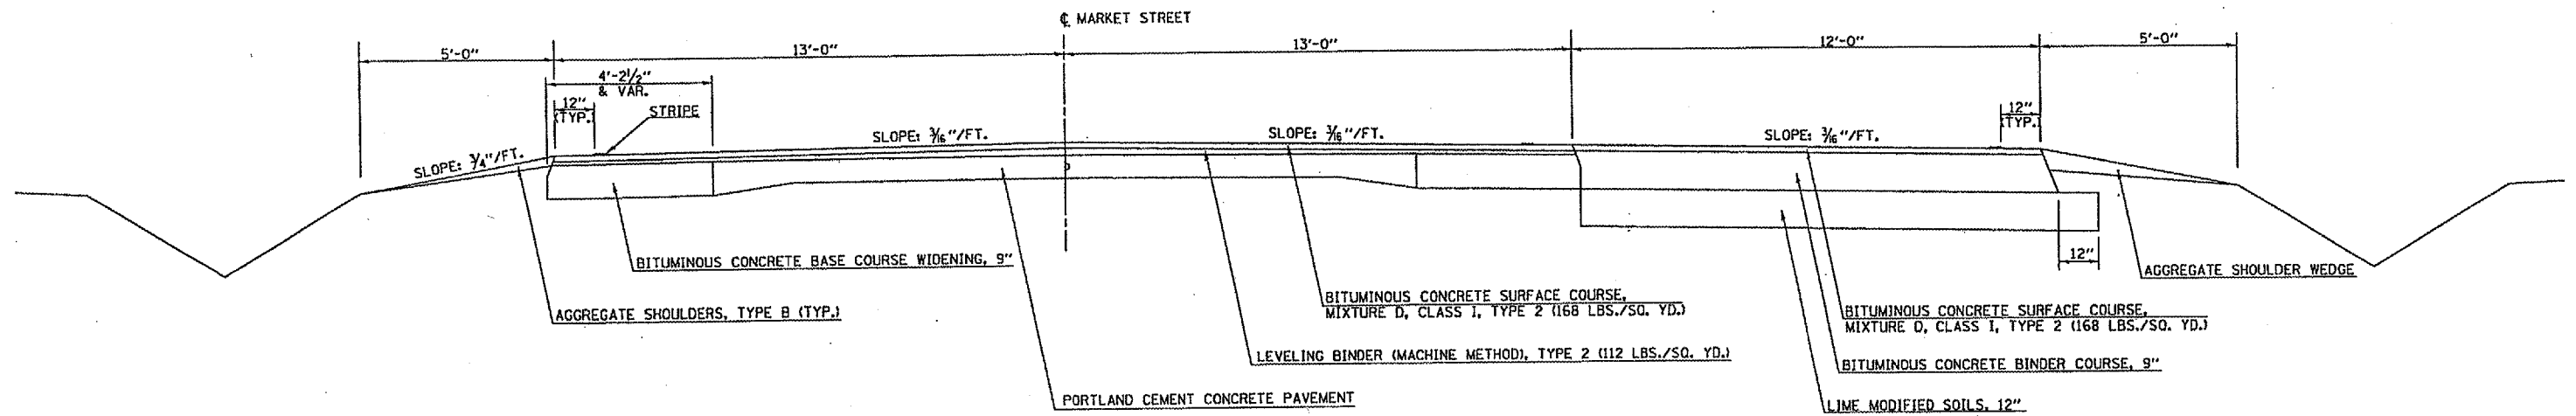

**NOTES:**

- WIDENING VARIES:
  - 0' TO 12' STATION 22+26 TO STATION 27+06
  - 12' STATION 27+06 TO STATION 31+01
  - 12' TO 0' STATION 31+01 TO STATION 35+81