


F.A.U. RTE.	SECTION	COUNTY	TOTAL SHEETS	SHEET NO.
7169		CHAMPAIGN	12	8

CONTRACT NO. 70461
 • 05 CONTRACT MAINT 2005-12

3 PROPOSED TYPICAL CROSS SECTION

STATION TO STATION
 ② 35+81 39+00 ①

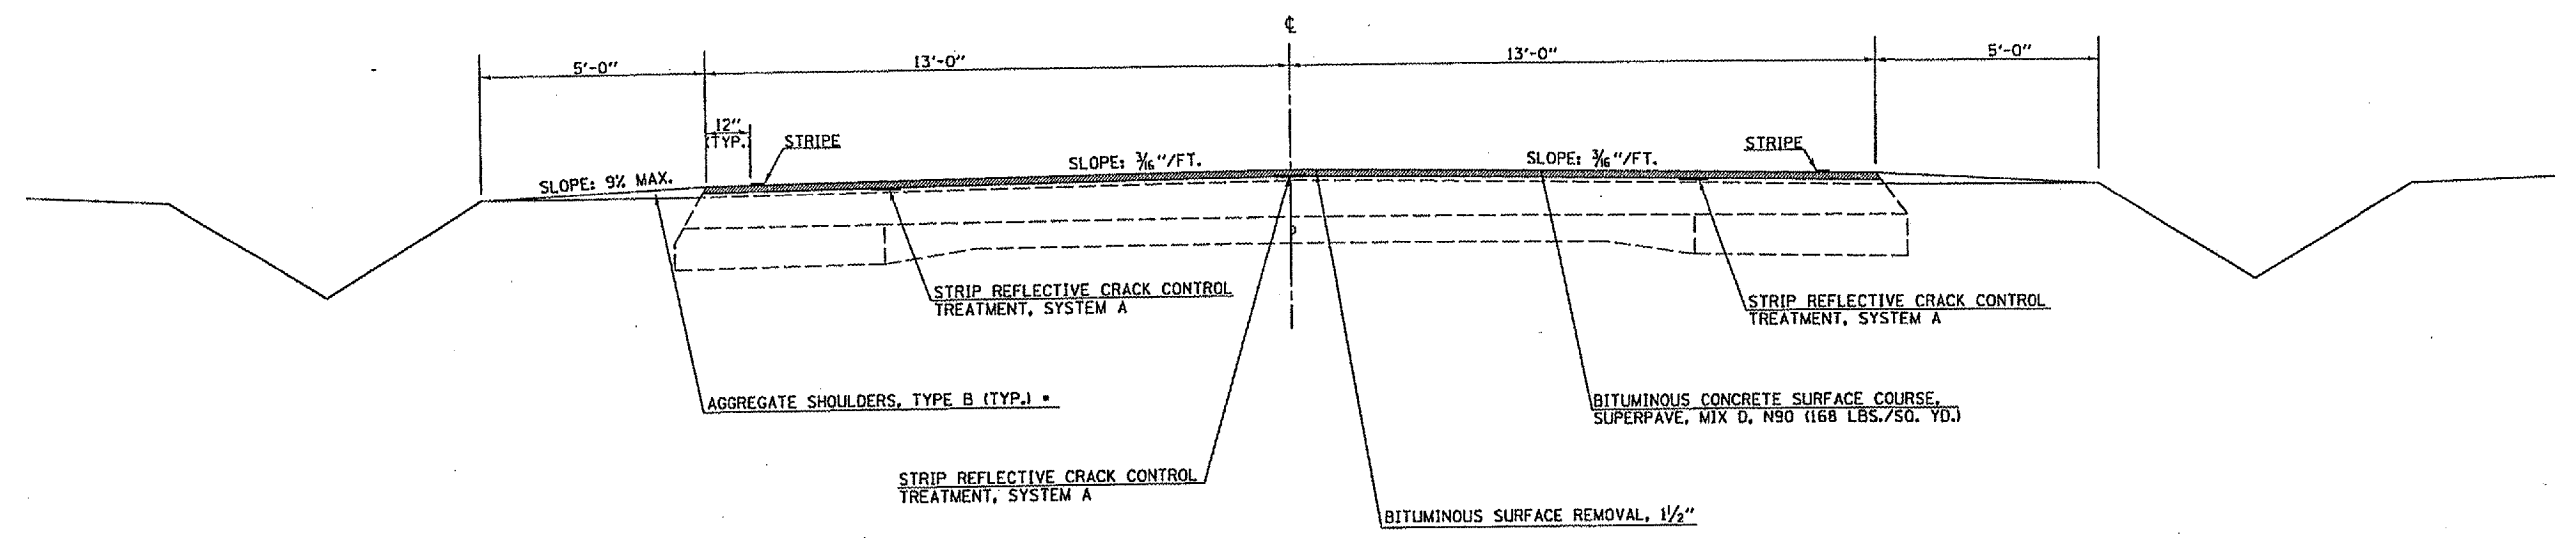

• - INTENT OF AGGREGATE SHOULDERS, TYPE B, IS TO BRING LOW SHOULDERS EQUAL TO FINISHED GRADE