
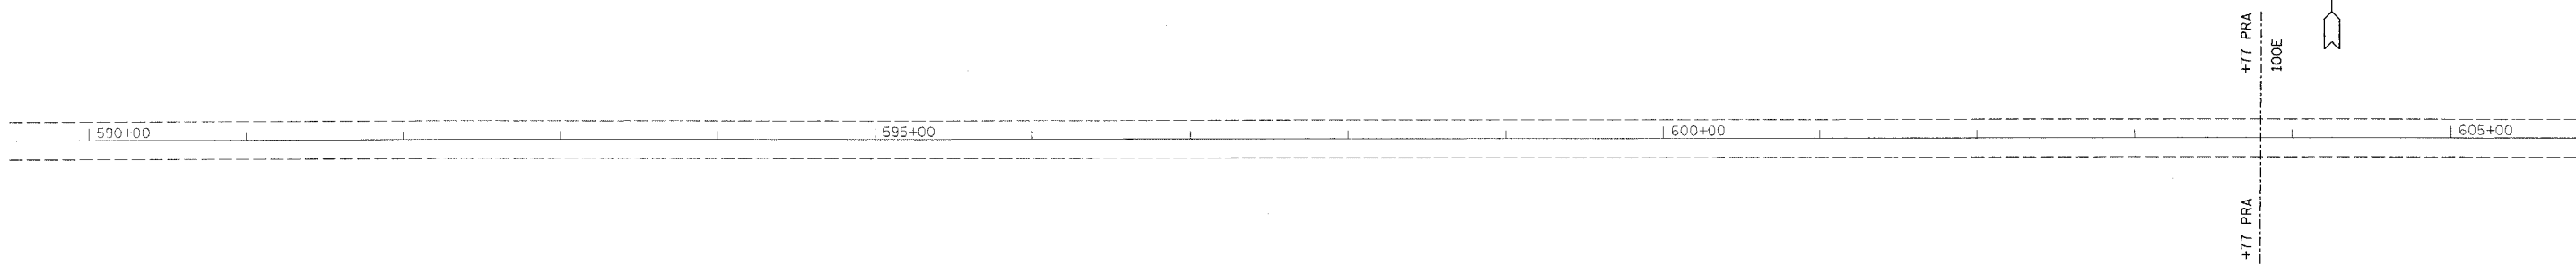
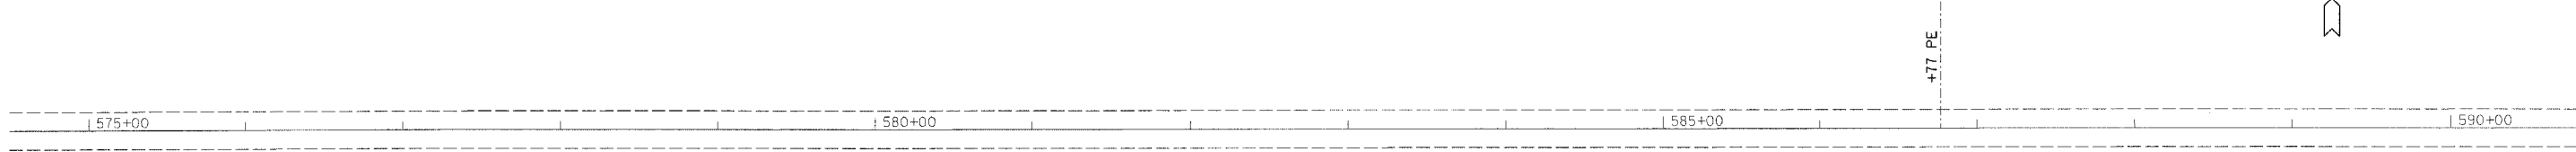


steffennk
12/3/2004
c:\projects\74047\d\02804pa.dgn

FAP NO.	SECTION	COUNTY	TOTAL SHEETS	SHEET NO.
327	(4-2)RS-3	LAWRENCE	12	9
FED. ROAD DIST. NO. 1		ILLINOIS	FED. AID PROJECT NO.	

CONTRACT NO. 74047

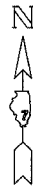

REVISIONS	
NAME	DATE

ILLINOIS DEPARTMENT OF TRANSPORTATION

**STA 575 + 00
TO
STA 605 + 00**

SCALE: VERT.
HORIZ.
DATE

DRAWN BY
CHECKED BY