


12/16/2004  
 10:28:15 AM  
 C:\projects\71108\plan\71108.dwg  
 C:\projects\71108\plan\71108.dwg  
 C:\projects\71108\plan\71108.dwg

DATE	
BY	
NO.	
STRUCTURE	NOTRPHS CHRD
PROFILE	
NOTE BOOK	
BLANK	
CHECKED	
DATE	
BY	
NO.	

DATE	
BY	
NO.	
PLAN	
NOTE BOOK	
BLANK	
CHECKED	
DATE	
BY	
NO.	

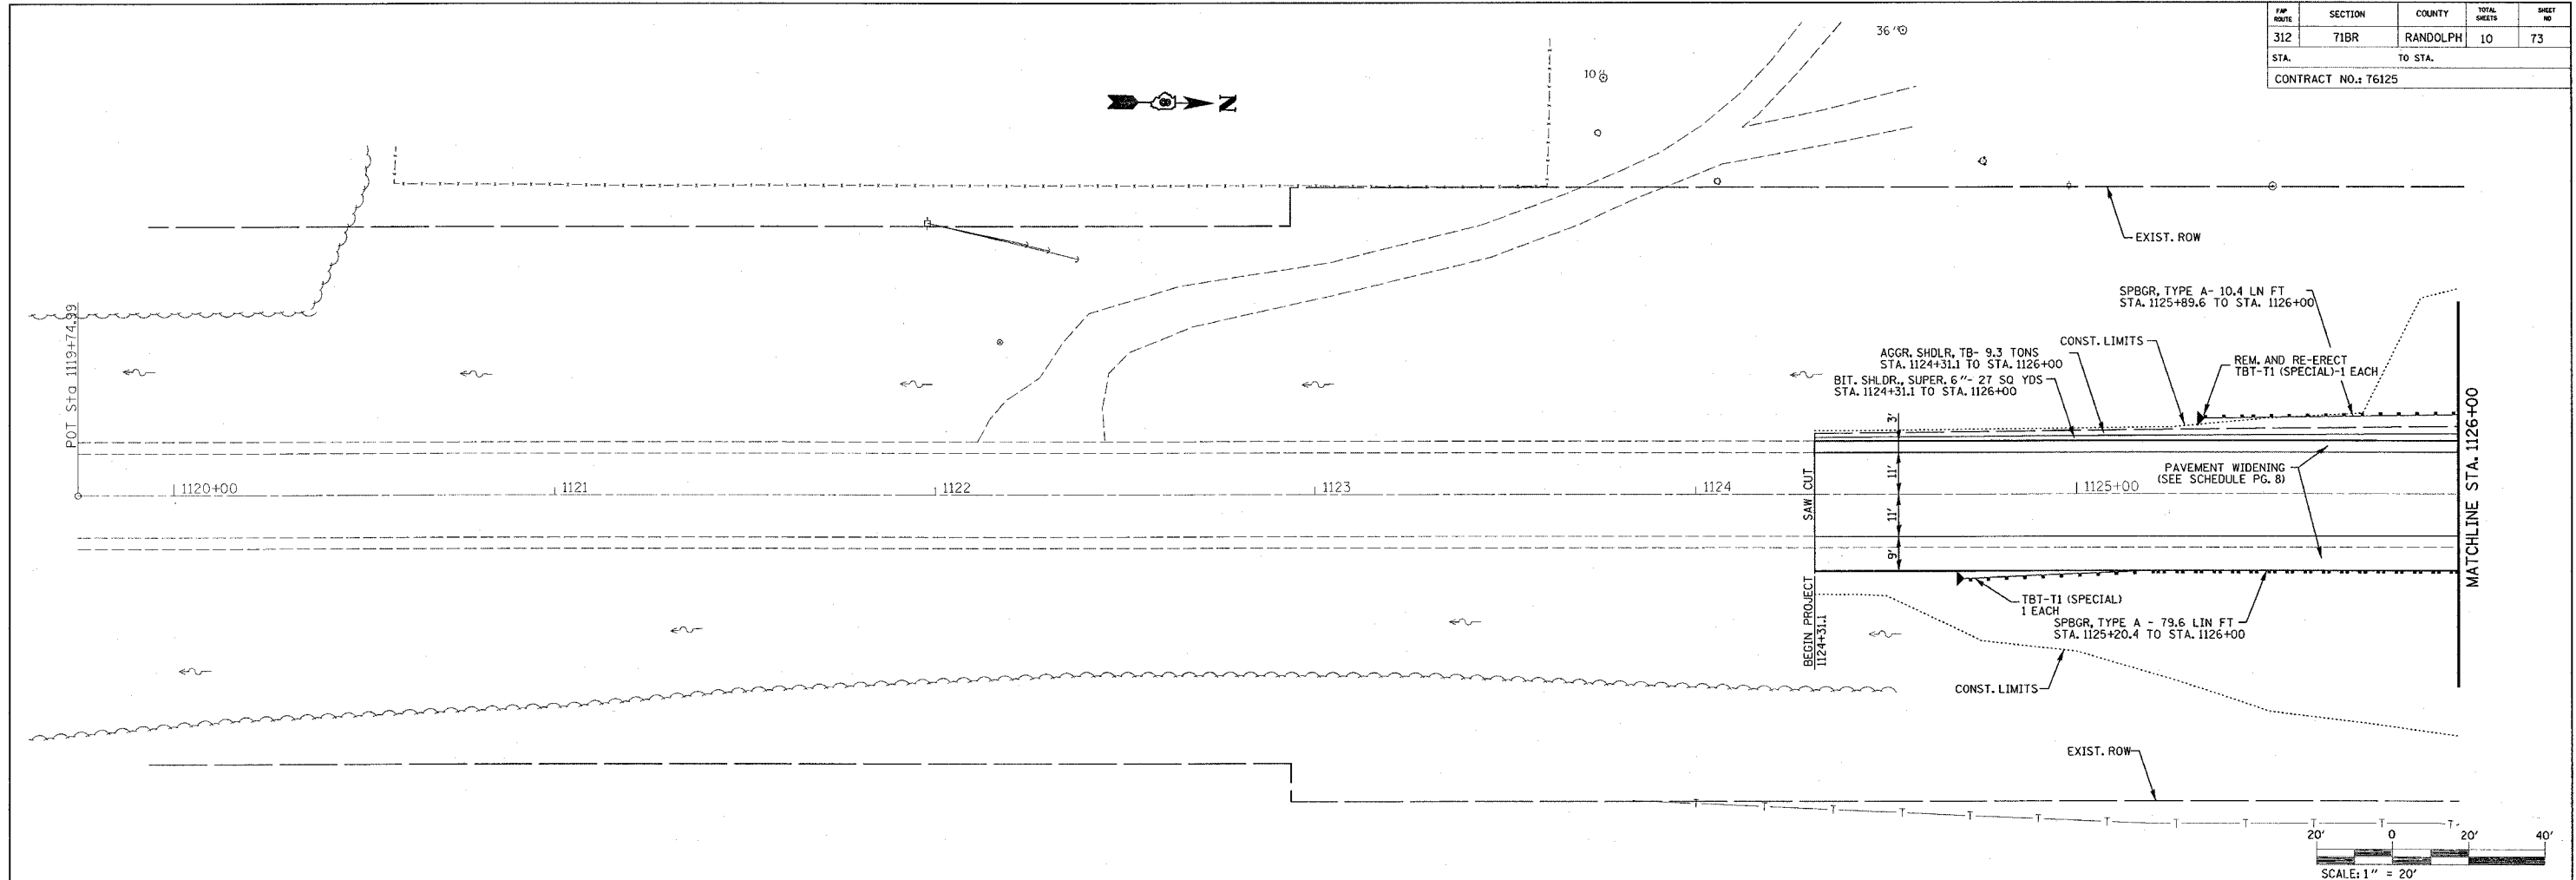

F&P ROUTE	SECTION	COUNTY	TOTAL SHEETS	SHEET NO.
312	71BR	RANDOLPH	10	73
STA.	TO STA.			
CONTRACT NO.: 76125				

