



FAP NO.	SECTION	COUNTY	TOTAL SHEETS	SHEET NO.
312	71BR	RANDOLPH	18	73
STA. TO STA.		CONTRACT NO.: 76125		

PLAN	DATE
STREKED	
PLOTTED	
NOTE BOOK	
NO.	
CAD FILE NAME	

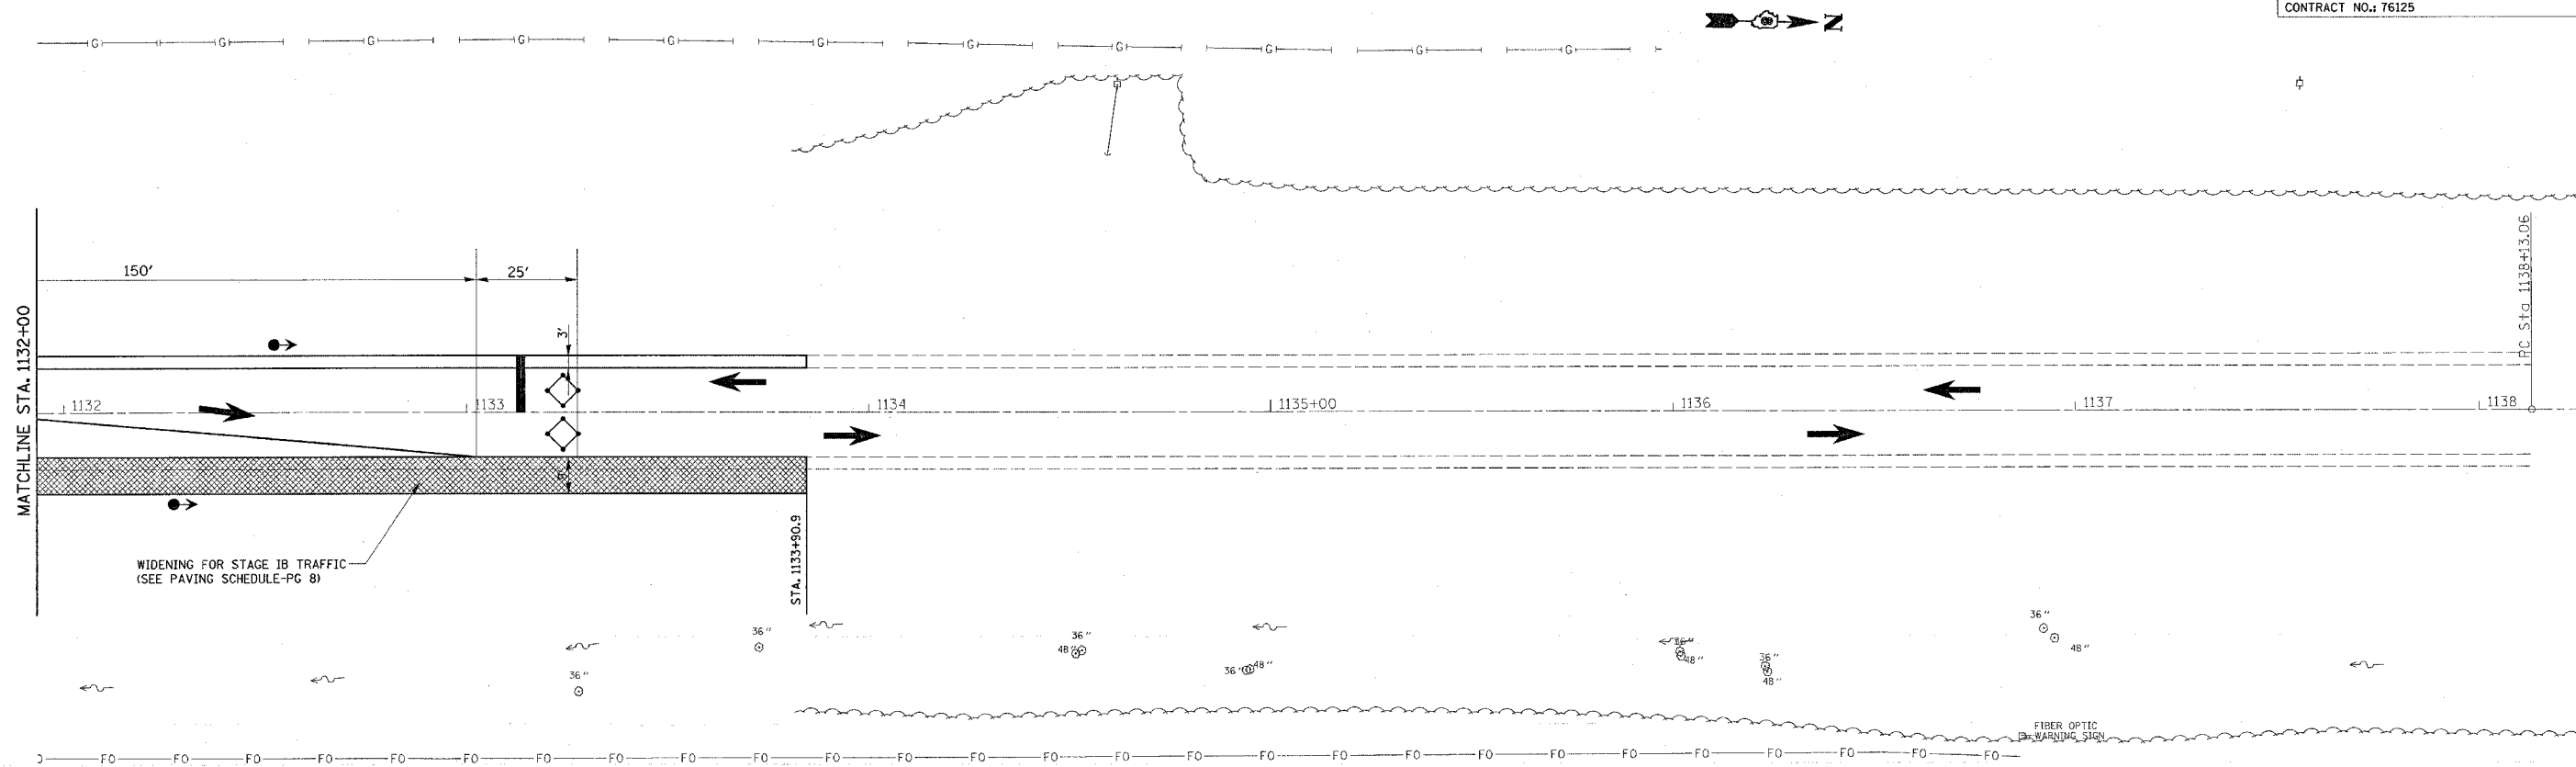

**LEGEND:**

- CONSTRUCTION AREA
- REMOVAL
- TEMPORARY CONCRETE BARRIER
- IMPACT ATTENUATOR
- DRUM WITH STEADY BURNING LIGHT
- INDUCTOR LOOP DETECTOR
- SIGNALIZED TWO-WAY LANE
- TEMPORARY TRAFFIC SIGNAL

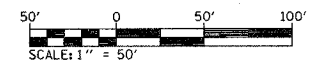

REVISIONS	
NAME	DATE

ILLINOIS DEPARTMENT OF TRANSPORTATION

**STAGE IB CONSTRUCTION**

FAP 312  
SECTION 71BR  
RANDOLPH COUNTY

DRAWN BY: