
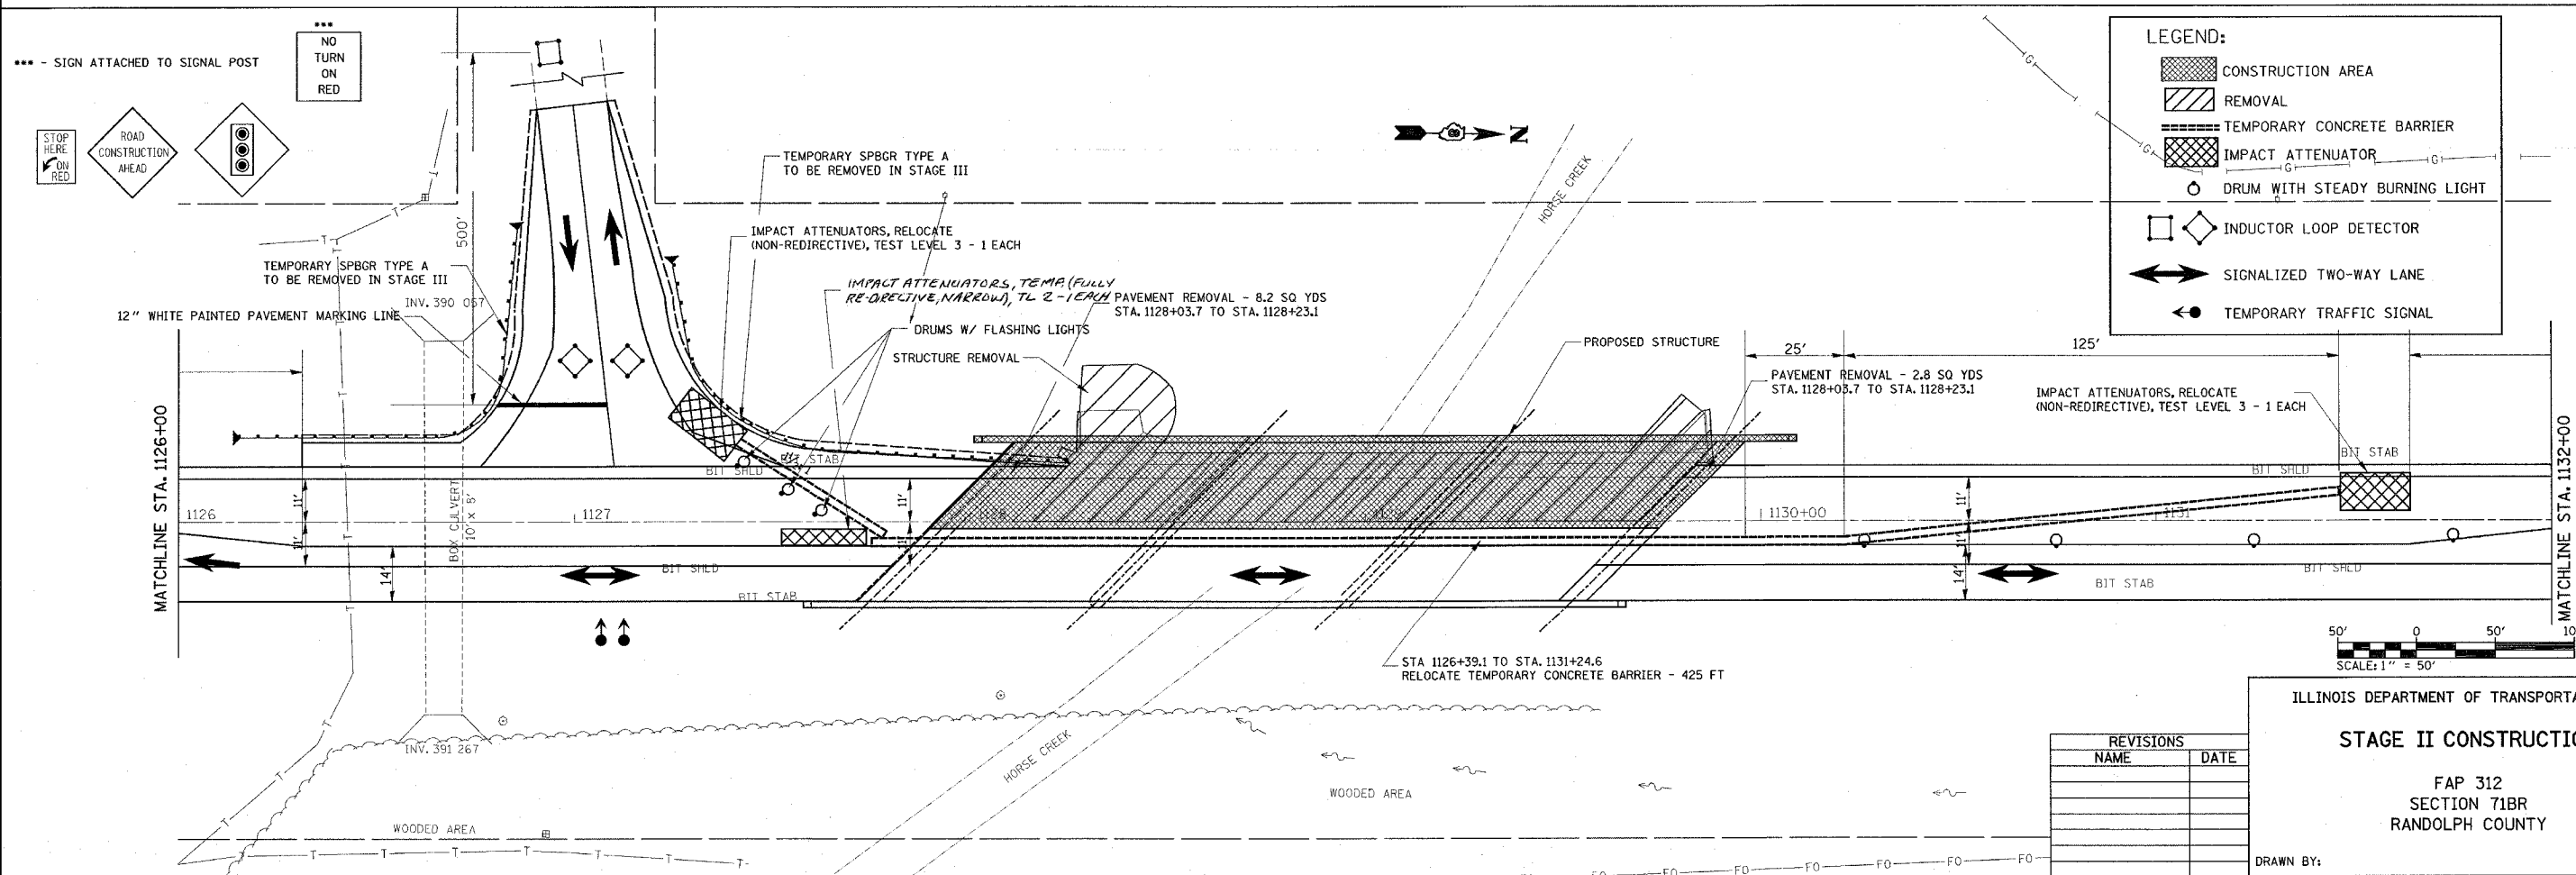


FAP NO.	SECTION	COUNTY	TOTAL SHEETS	SHEET NO.
312	71BR	RANDOLPH	19	73
STA.	TO STA.			
			CONTRACT NO.: 76125	

PLAN	SURVEYED	DATE
	ALIGNED	
	NOTED	
	CHECKED	
	BY	
	DATE	

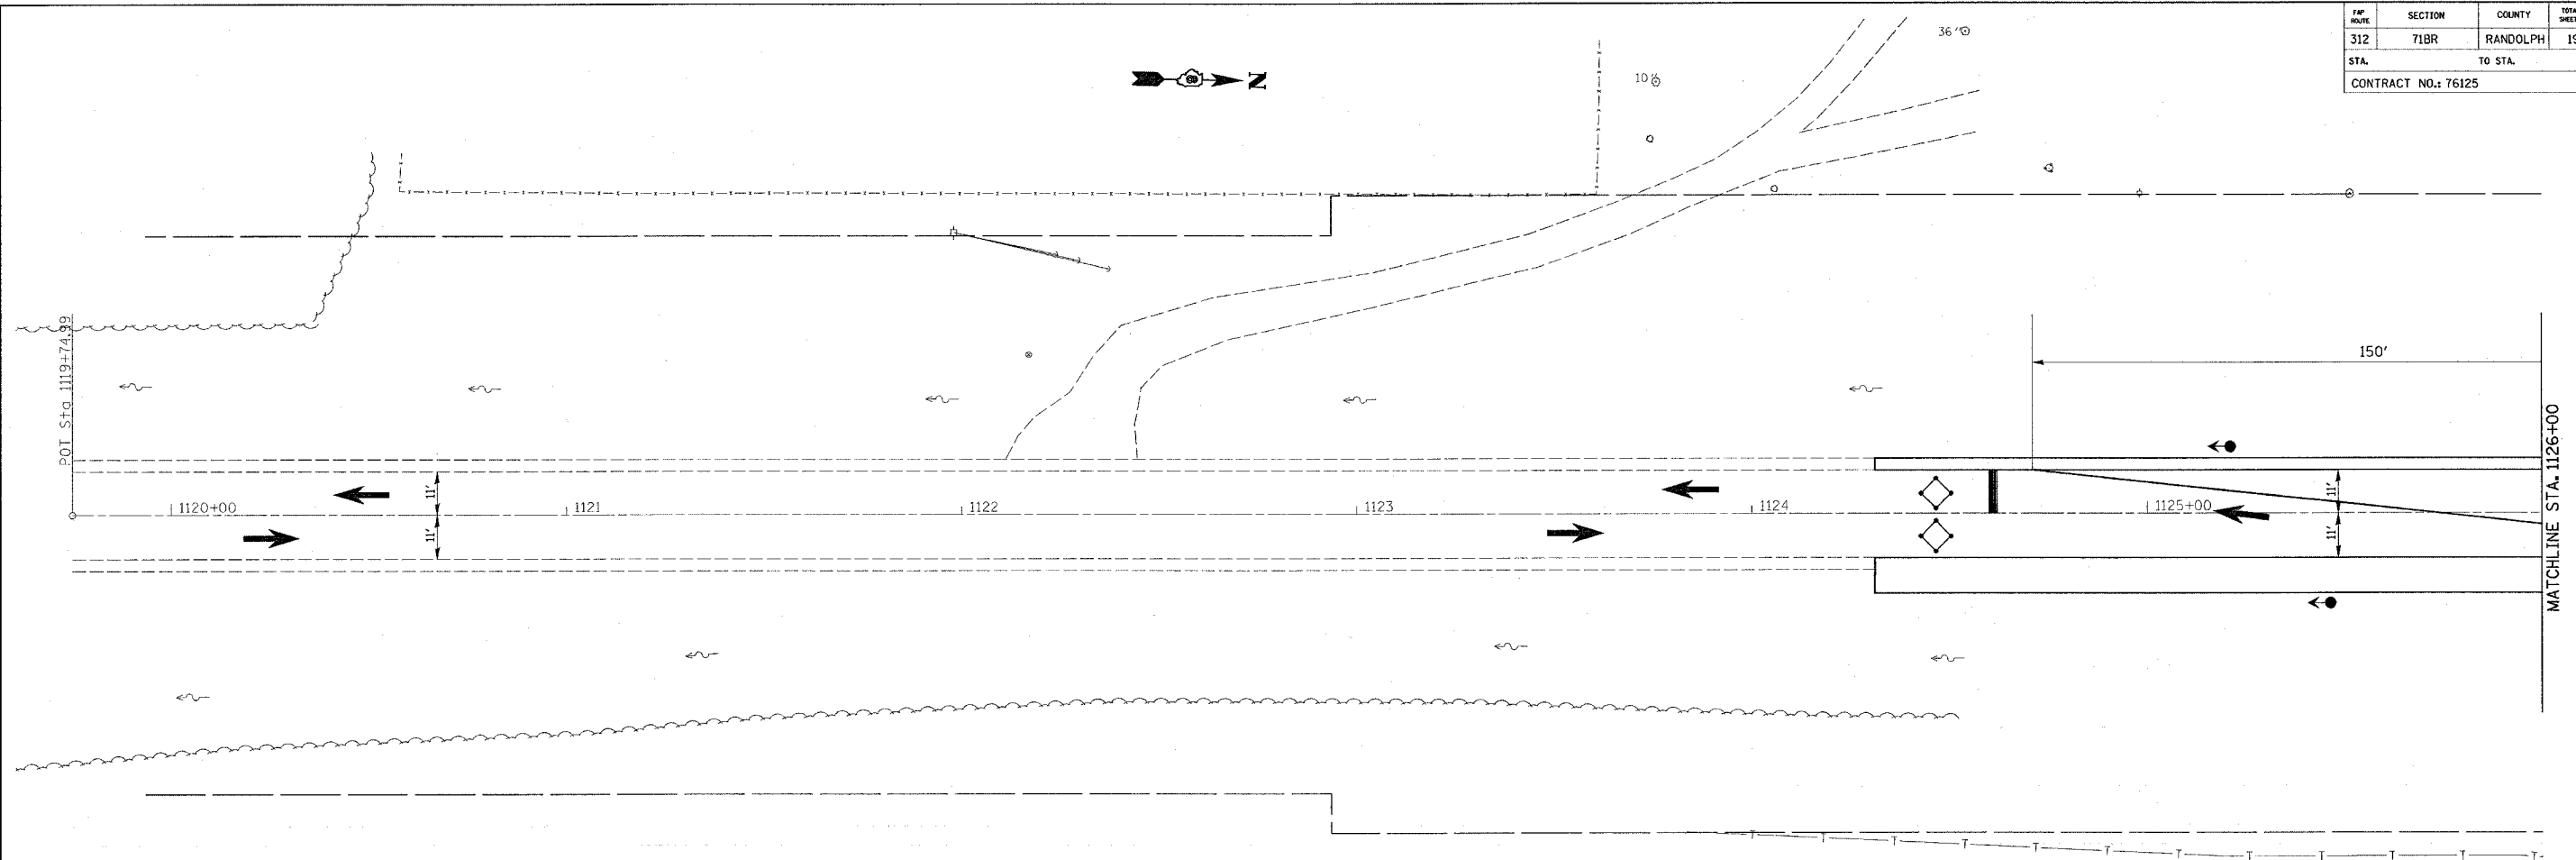

LEGEND:

- CONSTRUCTION AREA
- REMOVAL
- TEMPORARY CONCRETE BARRIER
- IMPACT ATTENUATOR
- DRUM WITH STEADY BURNING LIGHT
- INDUCTOR LOOP DETECTOR
- SIGNALIZED TWO-WAY LANE
- TEMPORARY TRAFFIC SIGNAL

REVISIONS	
NAME	DATE

ILLINOIS DEPARTMENT OF TRANSPORTATION

STAGE II CONSTRUCTION

FAP 312
SECTION 71BR
RANDOLPH COUNTY

DRAWN BY:

Thursday December 16, 2004 @ 2:28:08 PM
c:\proj\er\312\plan\71br\04b.dgn LV:1-16:18-42,44-62,73

PLOT DATE: Thursday December 16, 2004 @ 2:28:08 PM

Rev.