


STATE OF ILLINOIS
DEPARTMENT OF TRANSPORTATION


ROUTE NO.	SECTION	COUNTY	STATION	SHEET NO.	SHEET NO. 8
F.A.P. 312	71BR	RANDOLPH	73	32	31 SHEETS
FED. ROAD DIST. NO. 7	ILLINOIS	FED. AID PROJECT	Contract No. 76125		

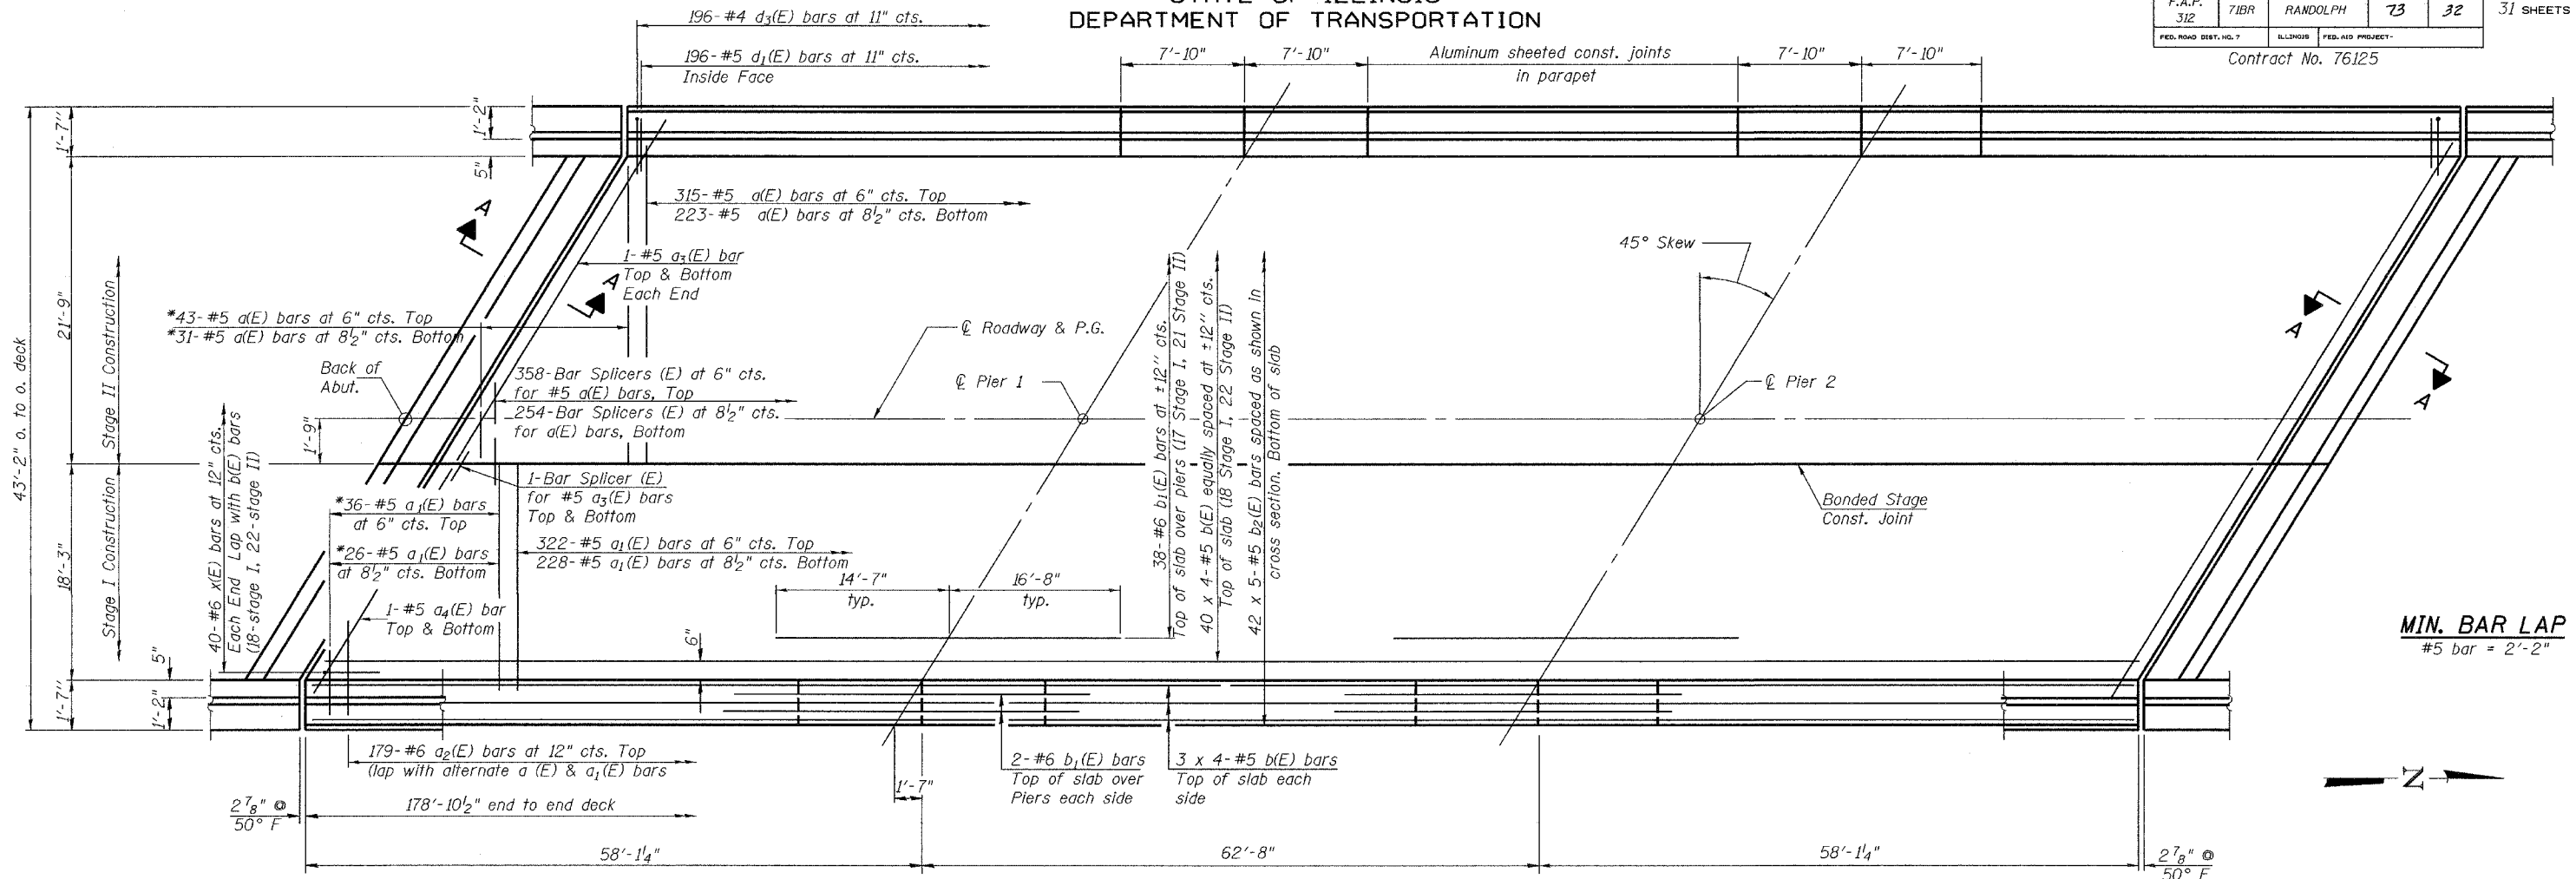

PLAN

*Order a(E) & a1(E) bars full length. Cut to fit skew and use remainder of bars in opposite end.

- Notes:
- See Sheet 10 of 31 for superstructure details and Bill of Material.
 - Reinforcement bars designated (E) shall be epoxy coated.
 - Bars indicated thus 20 x 3-#5 etc. indicates 20 lines of bars with 3 lengths per line.
 - See Sheet 9 of 31 for parapet reinforcement.
 - See sheet 10 of 31 for section A-A and diaphragm details.
 - See sheet 1 of 31 for location of floor drains.

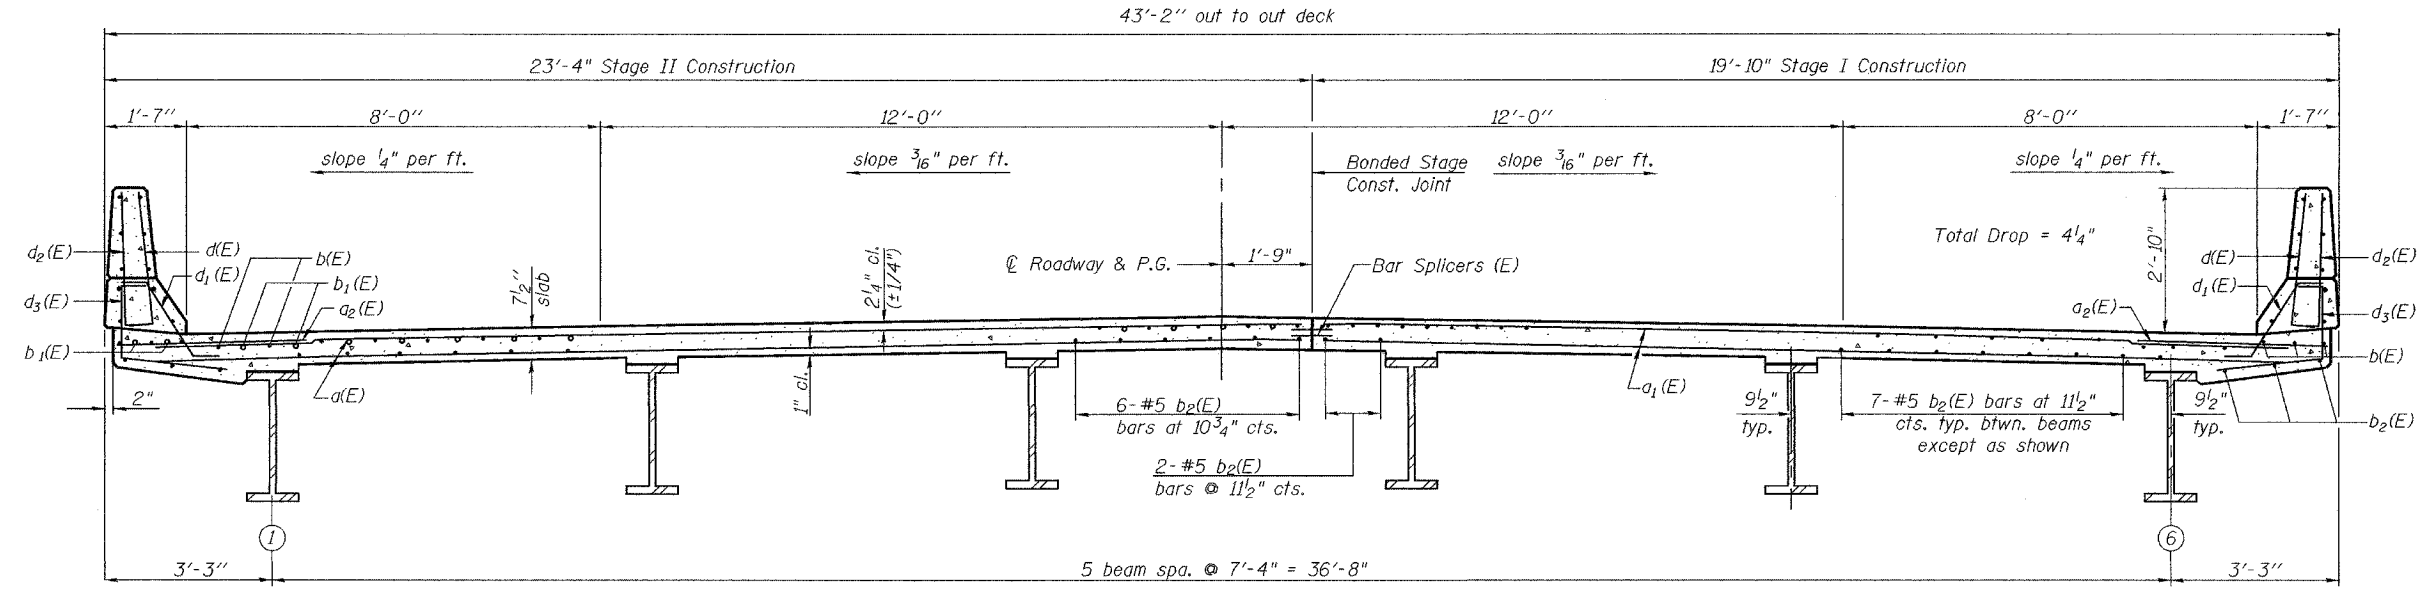

NEAR PIER

CROSS SECTION
(Looking North)

NEAR MIDSPAN

DESIGNED	J.E. Kramer
CHECKED	T.L. Kurtenbach
DRAWN	A.M. Seiber
CHECKED	JEK/TLK

EXAMINED	January 26, 2005	Thomas J. Domagalaki
PASSED		Ralph E. Anderson

SUPERSTRUCTURE
F.A.P. RT. 312 - SEC. 71BR
RANDOLPH COUNTY
STATION 1128+90
STRUCTURE NO. 079-0048