


STATE OF ILLINOIS
DEPARTMENT OF TRANSPORTATION


ROUTE NO. F.A.P. 312	SECTION 71BR	COUNTY RANDOLPH	DISTRICT 73	SHEET NO. 44	SHEET NO. 20 31 SHEETS
FED. ROAD DIST. NO. 7		ILLINOIS		FED. AID PROJECT-	

Contract No. 76125

Notes:
Space reinforcement in cap to miss anchor bolts.
Pour steps monolithically with cap.
For Anchor Bolt installation see details sheet 16 of 31.
Reinforcement Bars designated (E) shall be epoxy coated.
Hatched area to be poured after superstructure forms have been removed. Quantity of concrete included with Concrete Superstructure on sheet 10 of 31.

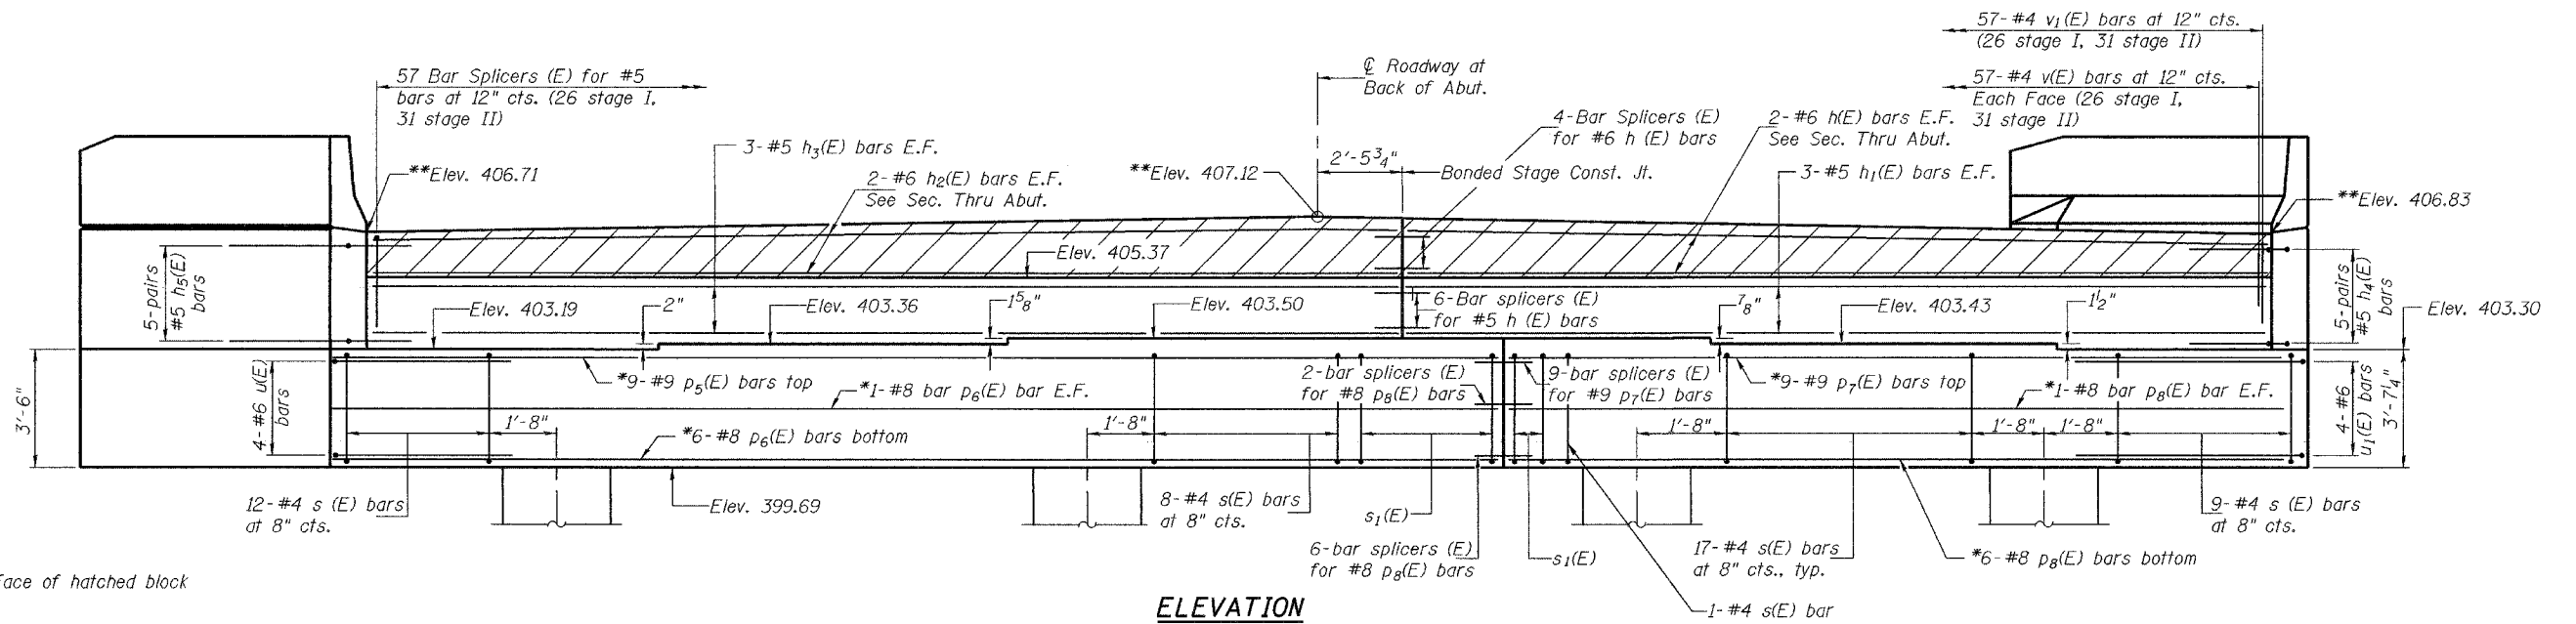

*Cut the bars in field to fit
**Elevations are taken at Front Face of hatched block

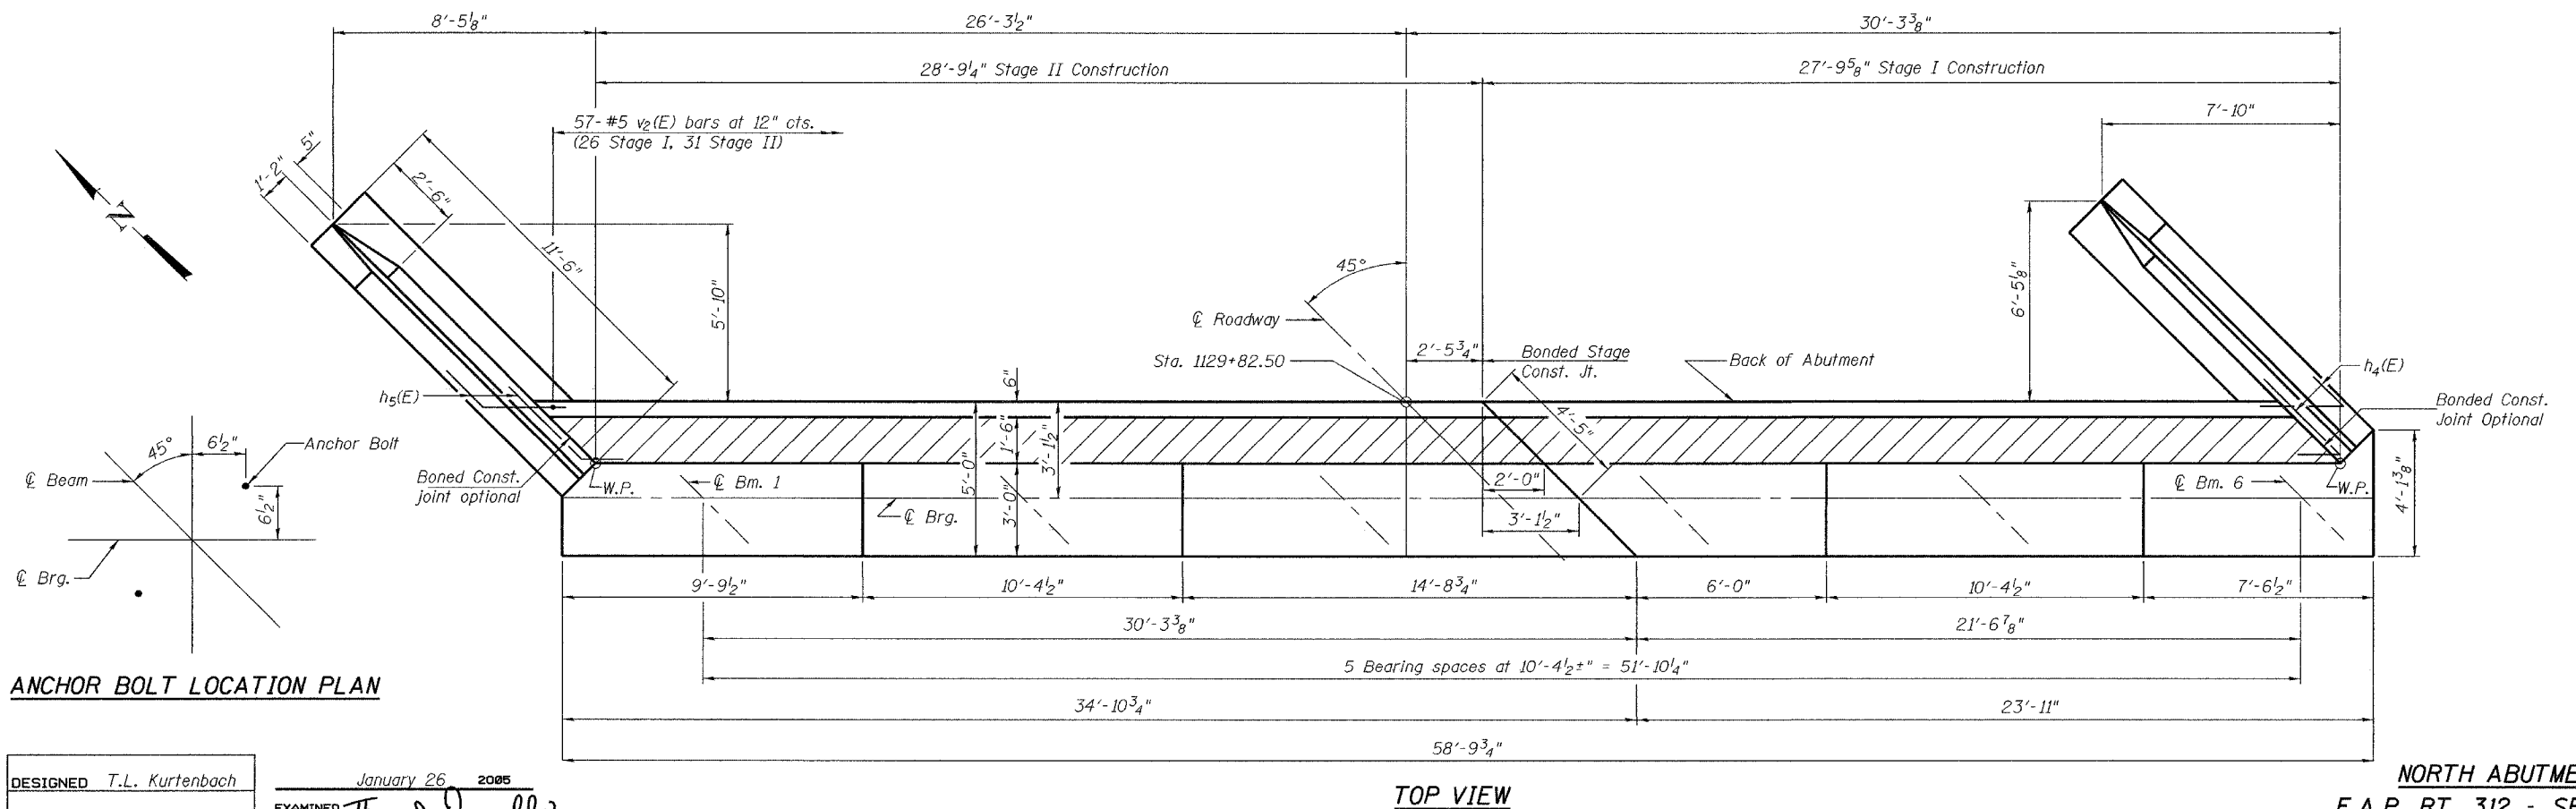

ANCHOR BOLT LOCATION PLAN

DESIGNED	T.L. Kurtenbach
CHECKED	J.E. Kramer
DRAWN	A.M. Seiber
CHECKED	JEK/TLK

EXAMINED	January 26, 2005	Thomas J. Demagalaki
PASSED		Ralph E. Anderson

NORTH ABUTMENT
F.A.P. RT. 312 - SEC. 71BR
RANDOLPH COUNTY
STATION 1128+90
STRUCTURE NO. 079-0048