


FINAL SURVEY PLOTTED
 NOTE BOOK NO. _____
 SURVEYED BY _____
 PLOTTED BY _____
 TEMPLATE NO. _____
 AREAS CHECKED _____
 DATE _____

ORIGINAL SURVEY PLOTTED
 NOTE BOOK NO. _____
 SURVEYED BY _____
 PLOTTED BY _____
 TEMPLATE NO. _____
 AREAS CHECKED _____
 DATE _____

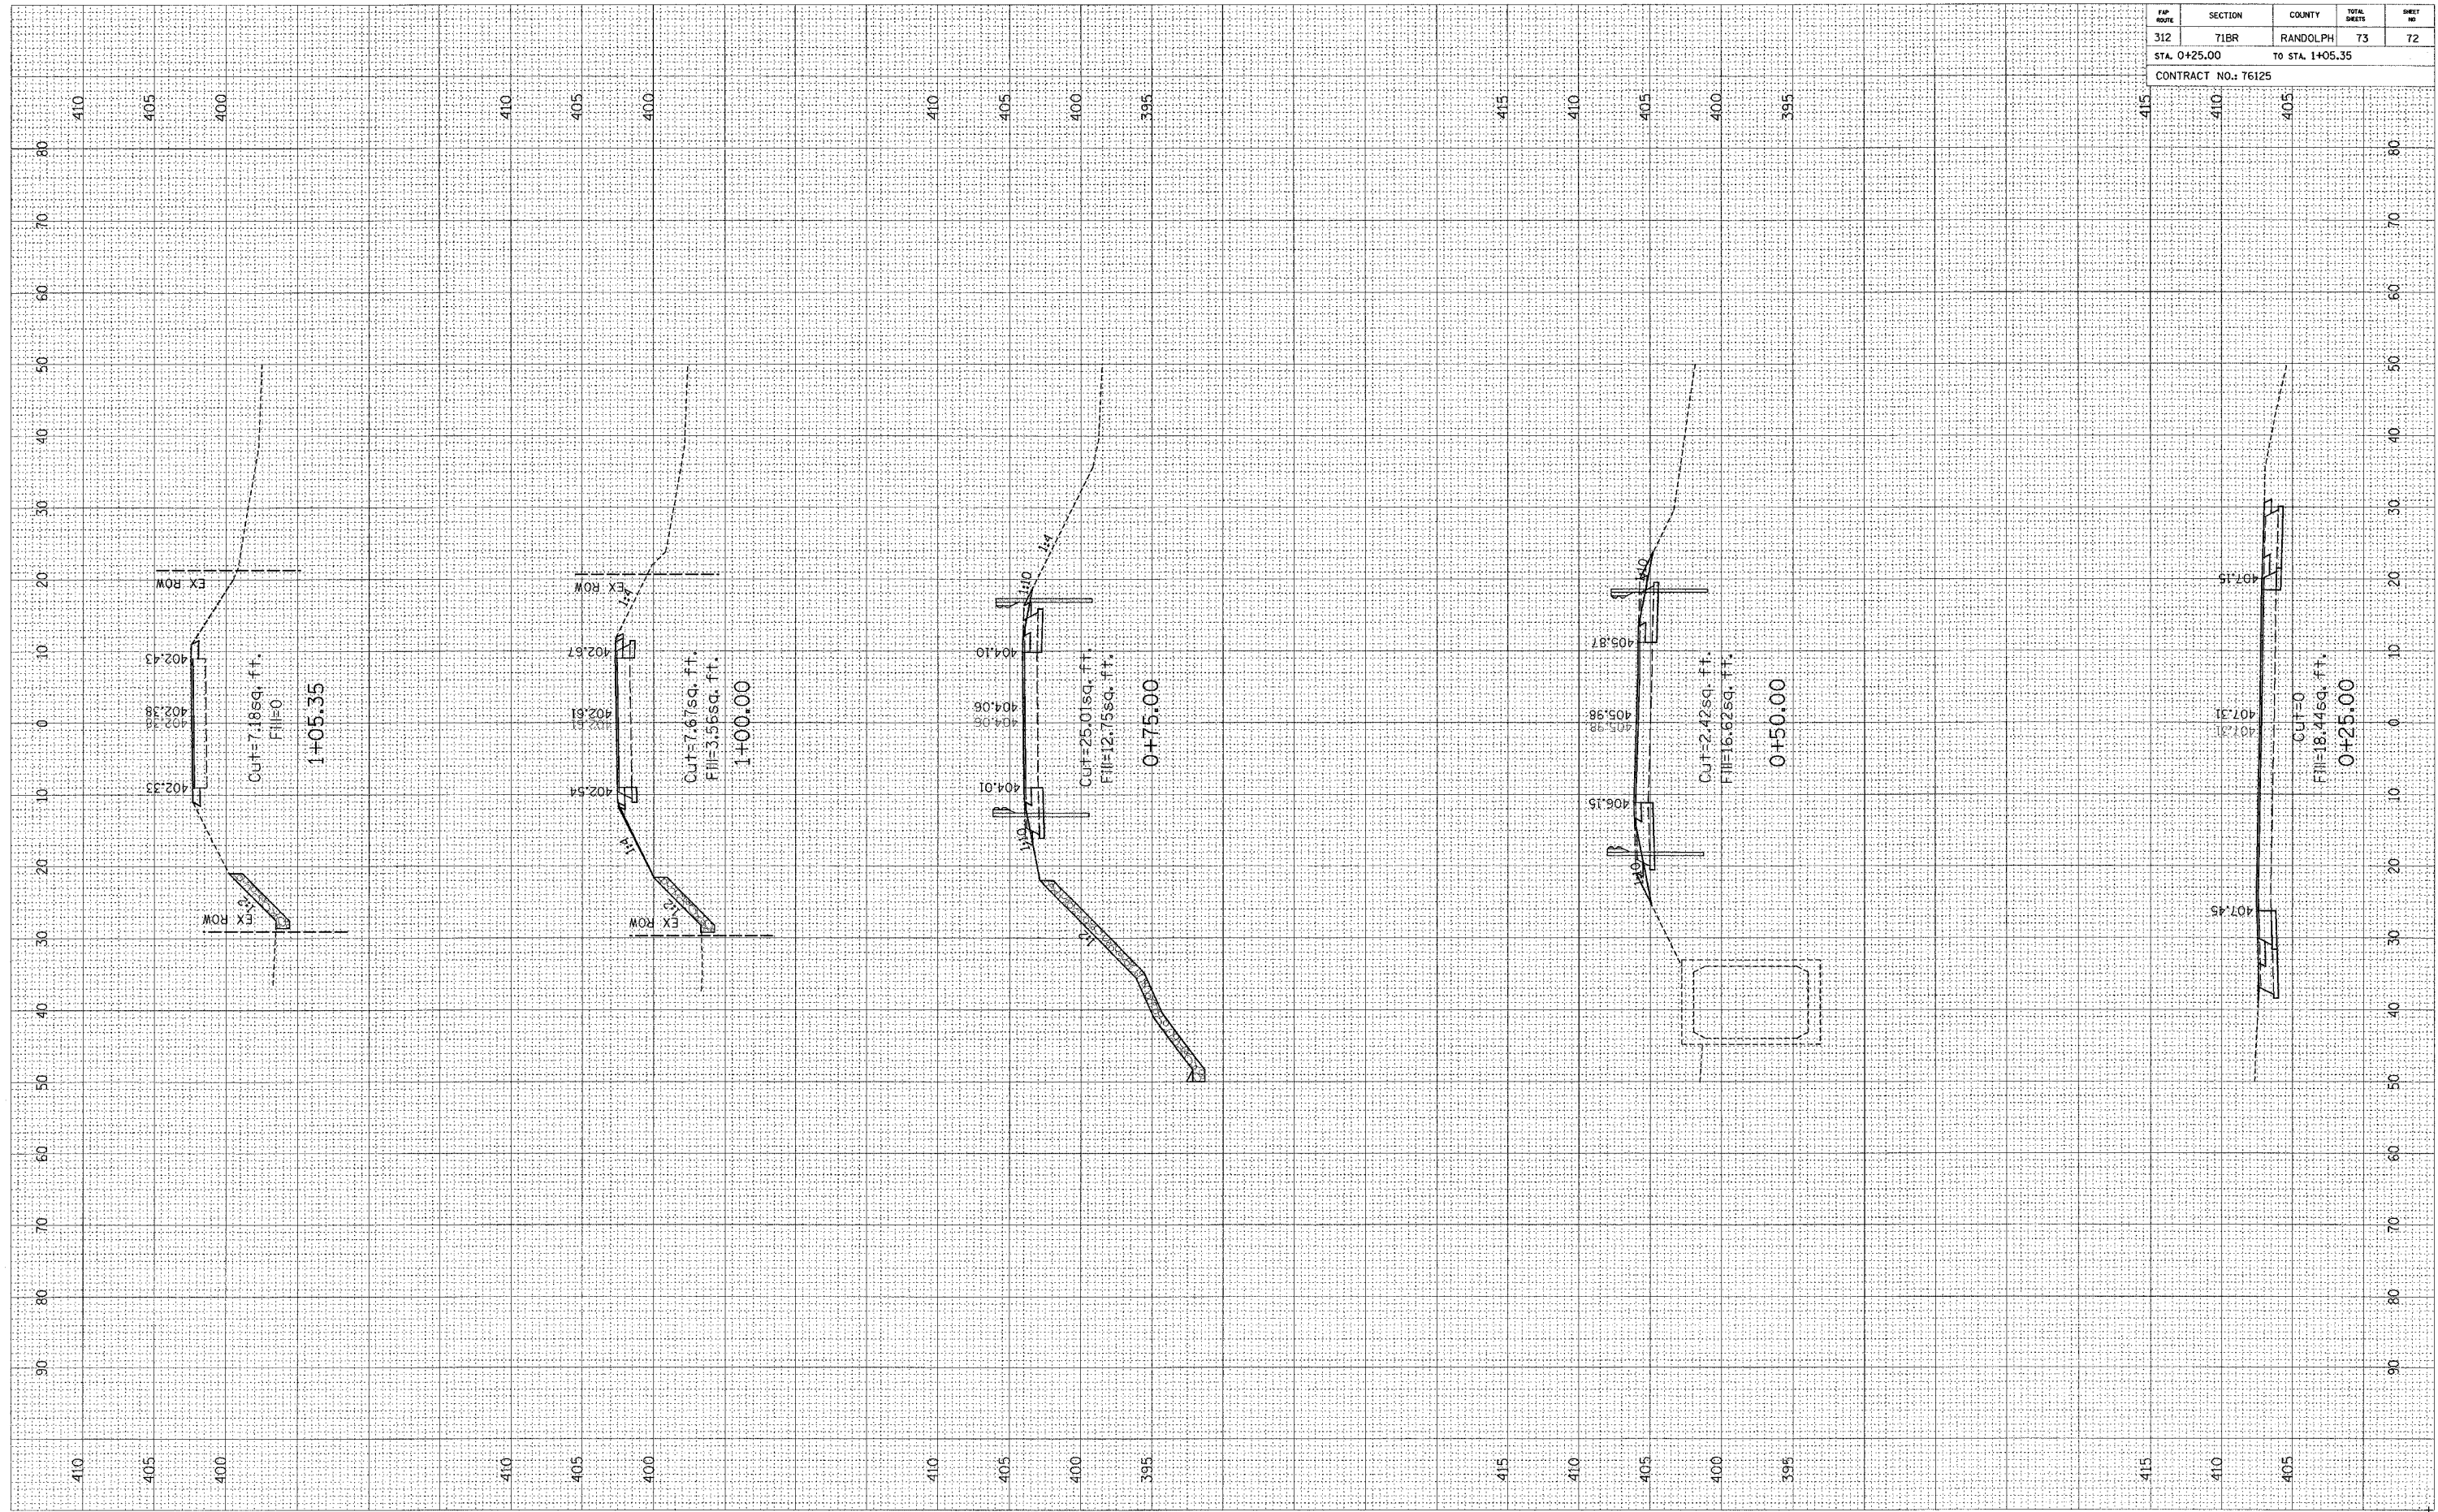

FAP ROUTE	SECTION	COUNTY	TOTAL SHEETS	SHEET NO.
312	71BR	RANDOLPH	73	72
STA. 0+25.00		TO STA. 1+05.35		
CONTRACT NO.: T6125				