



FIP ROUTE	SECTION	COUNTY	TOTAL SHEETS	SHEET NO
586	60R-2,37R-1	MADISON	502	56
STA. 560+00		TO STA. 566+00		
CONTRACT NO: T6301				

PROP. CURVE 162PR1-2
 PI STA. = 564+20.88
 $\Delta = 44^\circ 31' 34''$ (RT)
 $D = 5^\circ 18' 10''$
 $R = 1,080.50'$
 $T = 442.33'$
 $L = 839.69'$
 $E = 07.03'$
 T.R. =
 S.E. RUN = 559+78.55
 P.C. STA = 568+18.23
 P.T. STA = 568+18.23

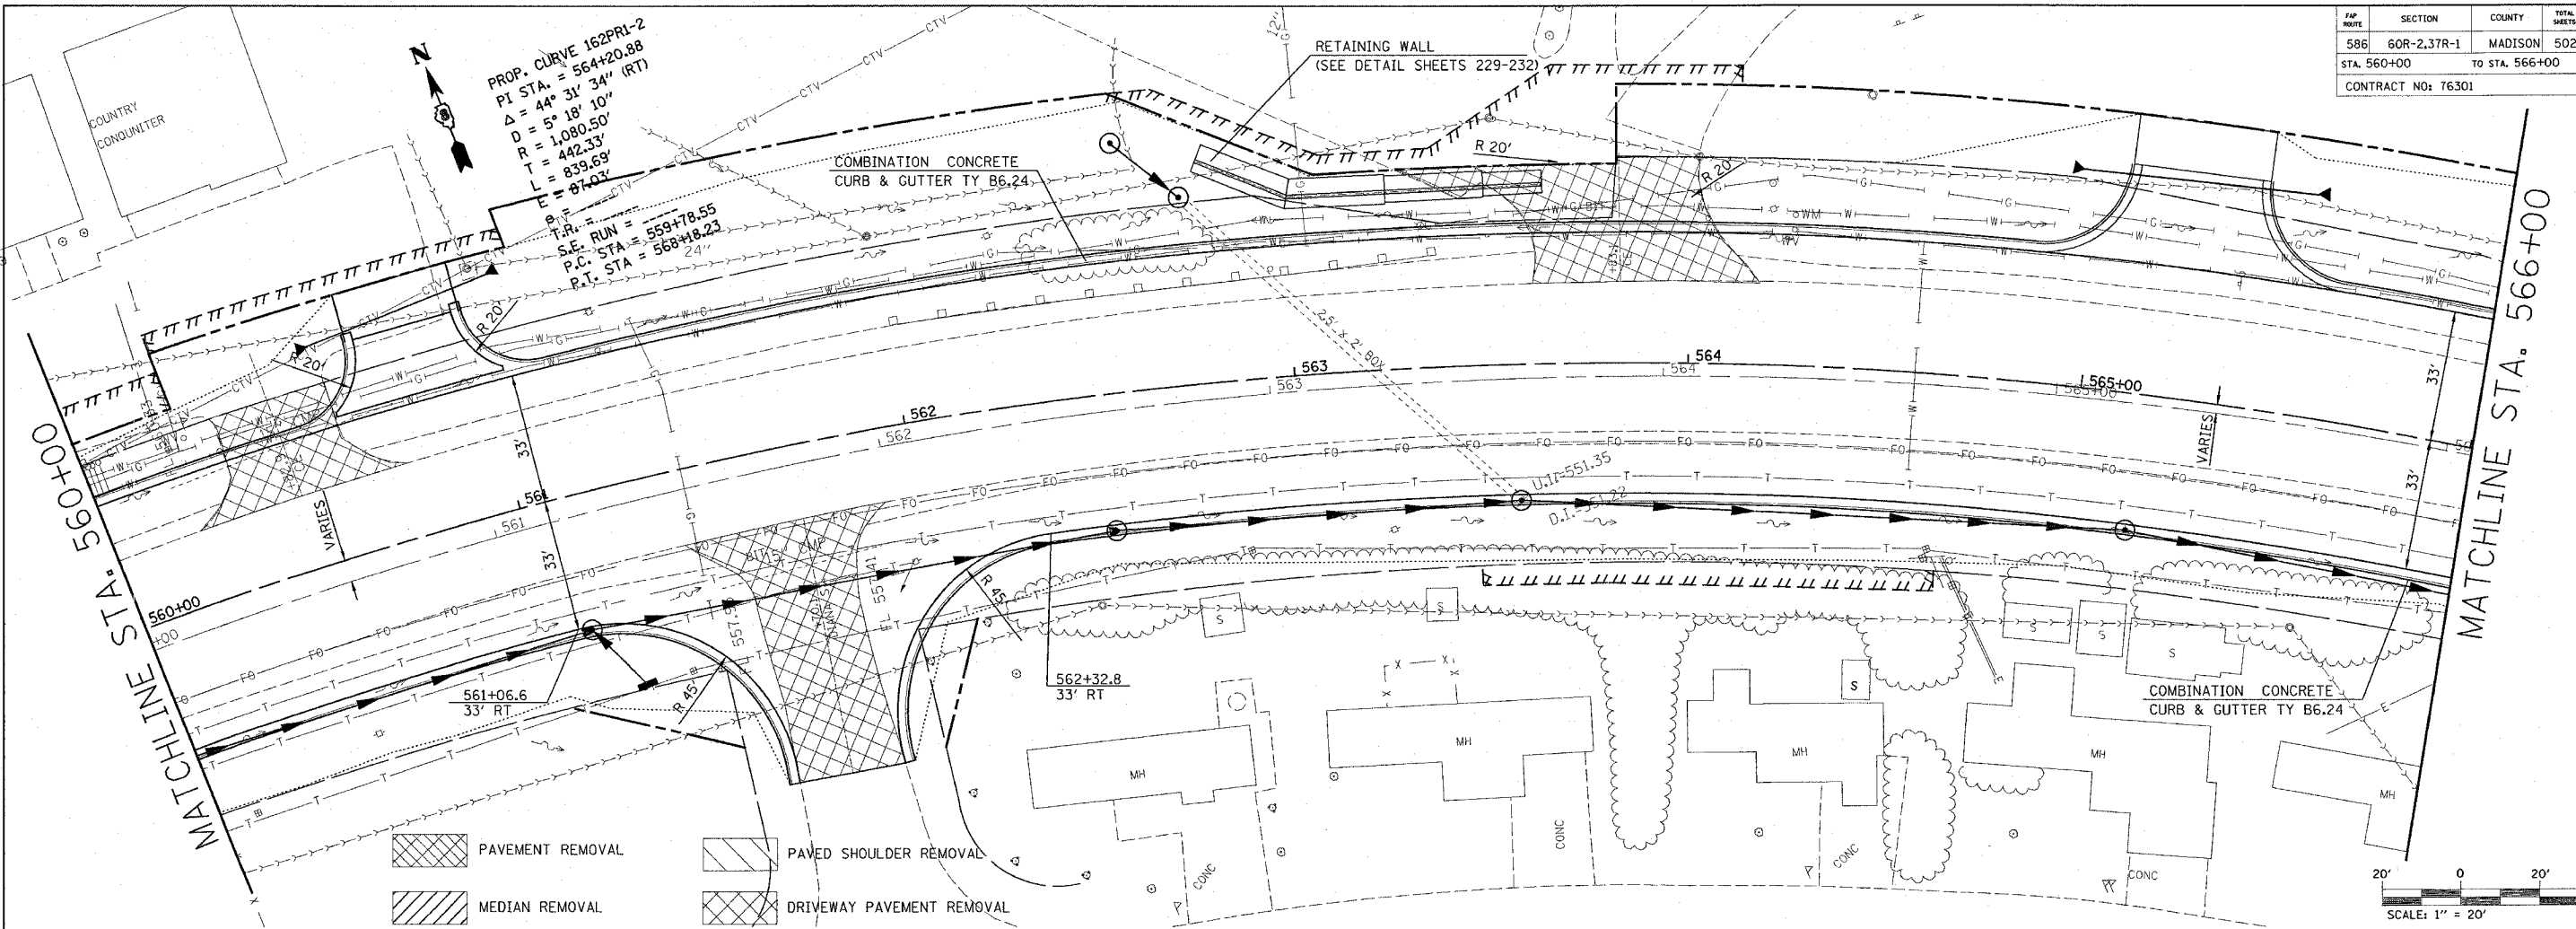


- PAVEMENT REMOVAL
- PAVED SHOULDER REMOVAL
- MEDIAN REMOVAL
- DRIVEWAY PAVEMENT REMOVAL

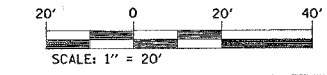

PLAN	DATE

PROFILE	DATE

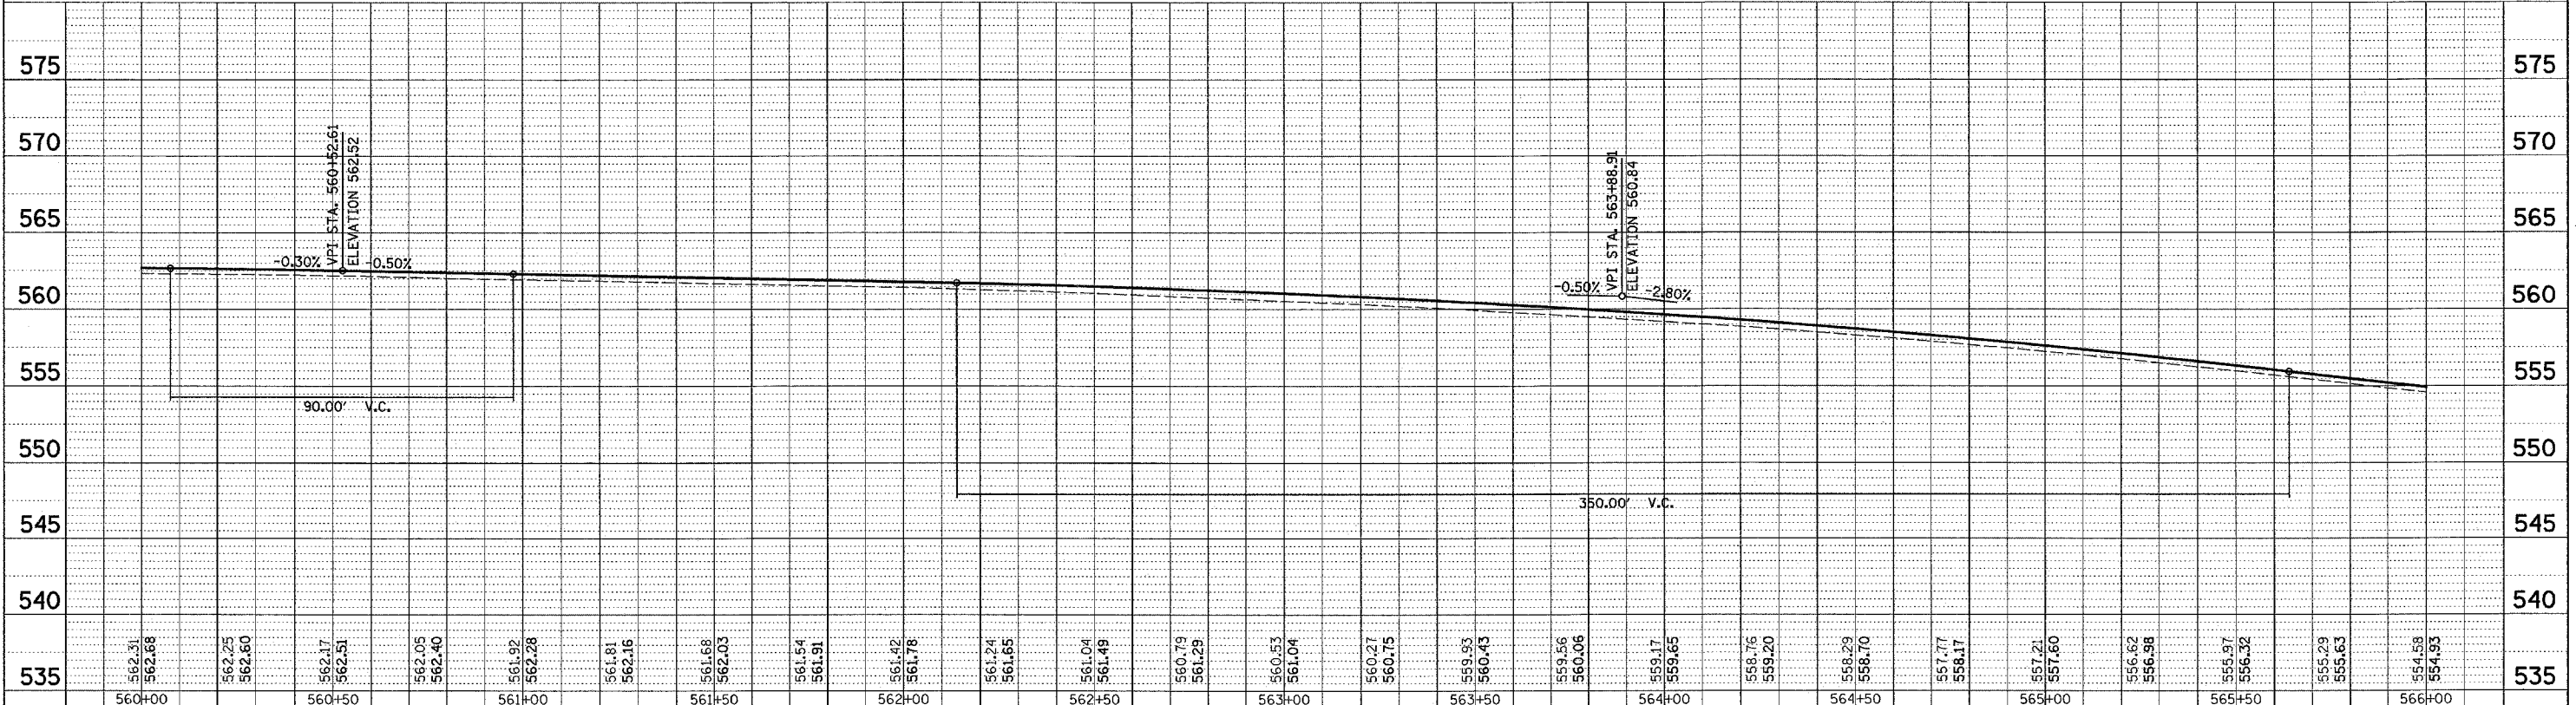

PLAN / PROFILE

Rev. Sheet 2-23-05

PLOT DATE: 2/18/2005

2/18/2005
 c:\projects\60r-237r-1\60r-237r-1.dwg
 REF: 2010
 REF: 2010
 REF: 2010
 REF: 2010