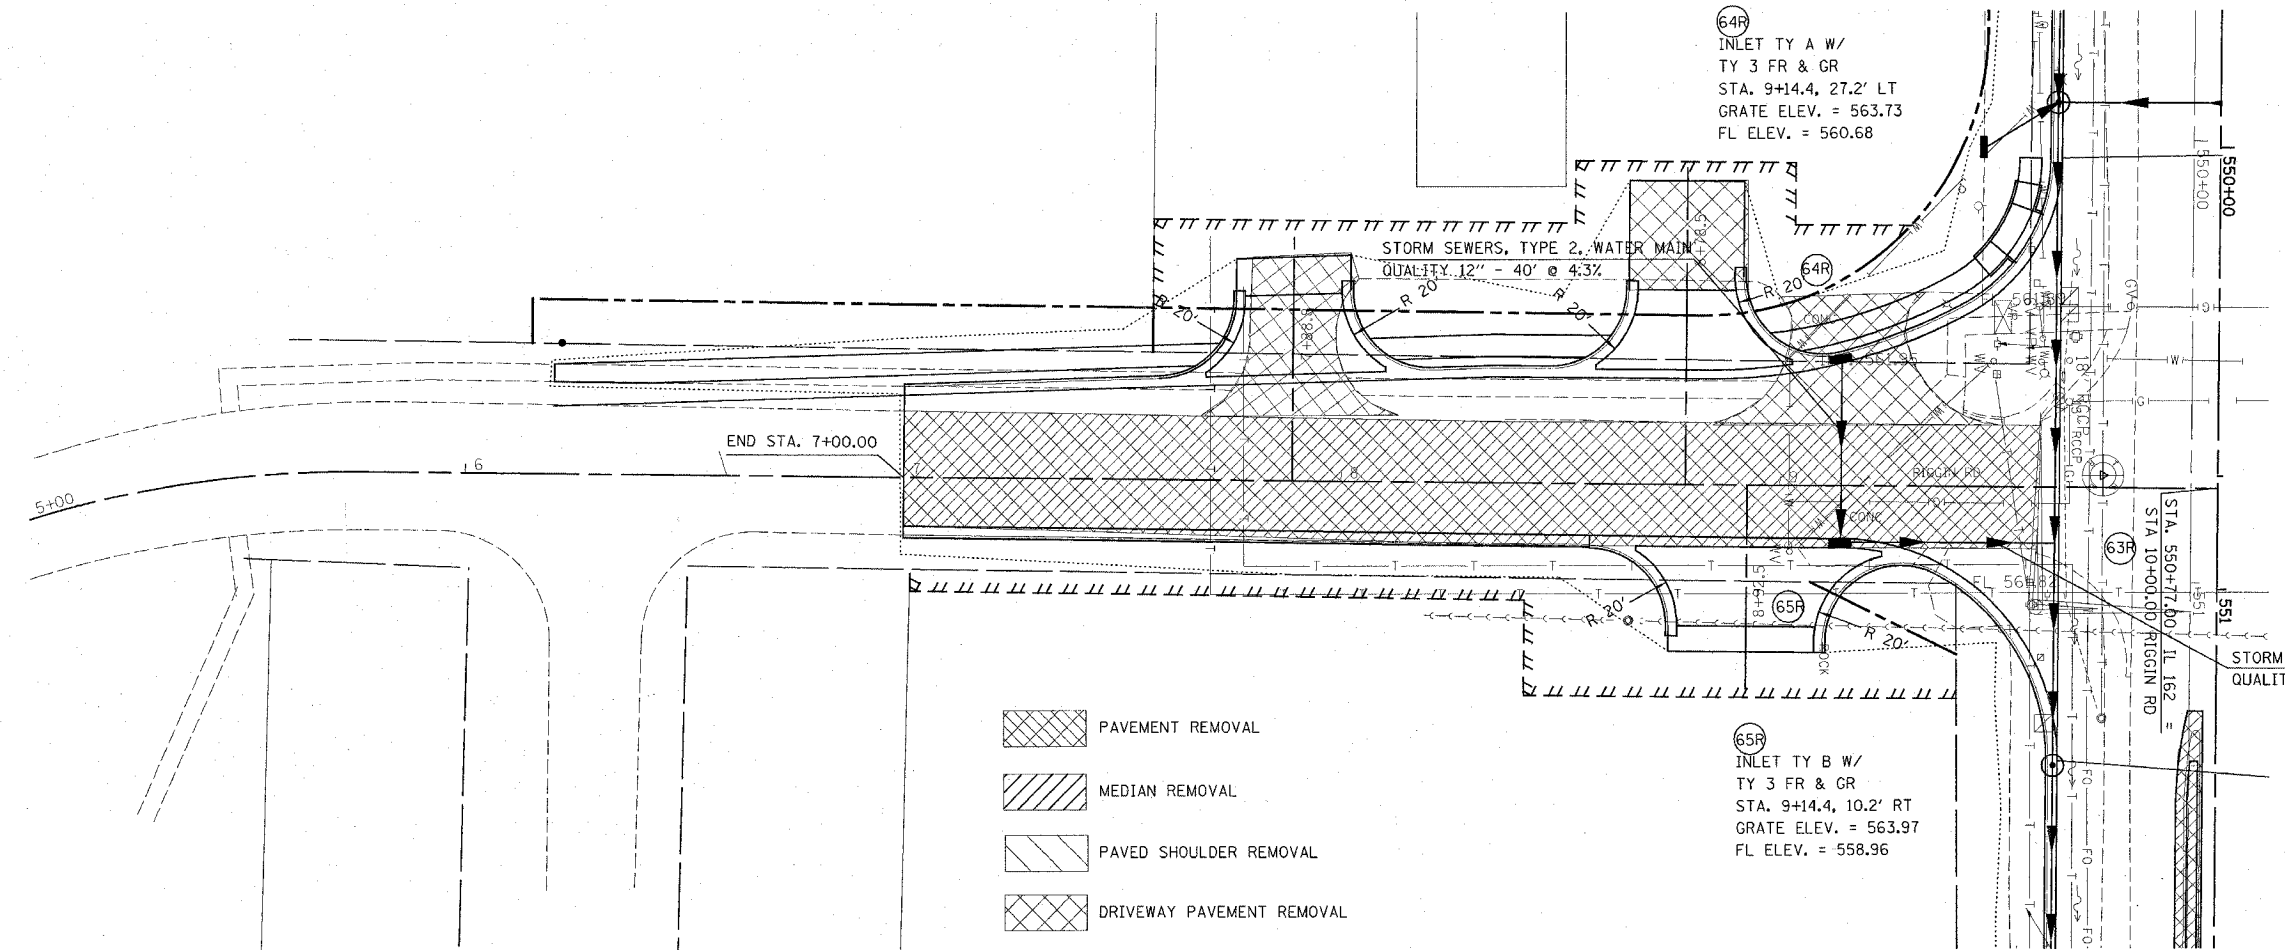
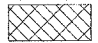

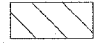

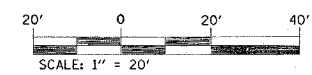


F&P ROUTE	SECTION	COUNTY	TOTAL SHEETS	SHEET NO
586	60R-2, 37R-1	MADISON	502	60
STA.	TO STA.			
CONTRACT NO: 76301				


PLAN	DATE
SURVEYED	
NOTE BOOK	
ALIGNED CHECKED	
PL. OF FILEY CHECKED	
NO. _____	



-  PAVEMENT REMOVAL
-  MEDIAN REMOVAL
-  PAVED SHOULDER REMOVAL
-  DRIVEWAY PAVEMENT REMOVAL



PROFILE	DATE
SURVEYED	
NOTE BOOK	
GRADES CHECKED	
PL. NOTED	
NO. _____	

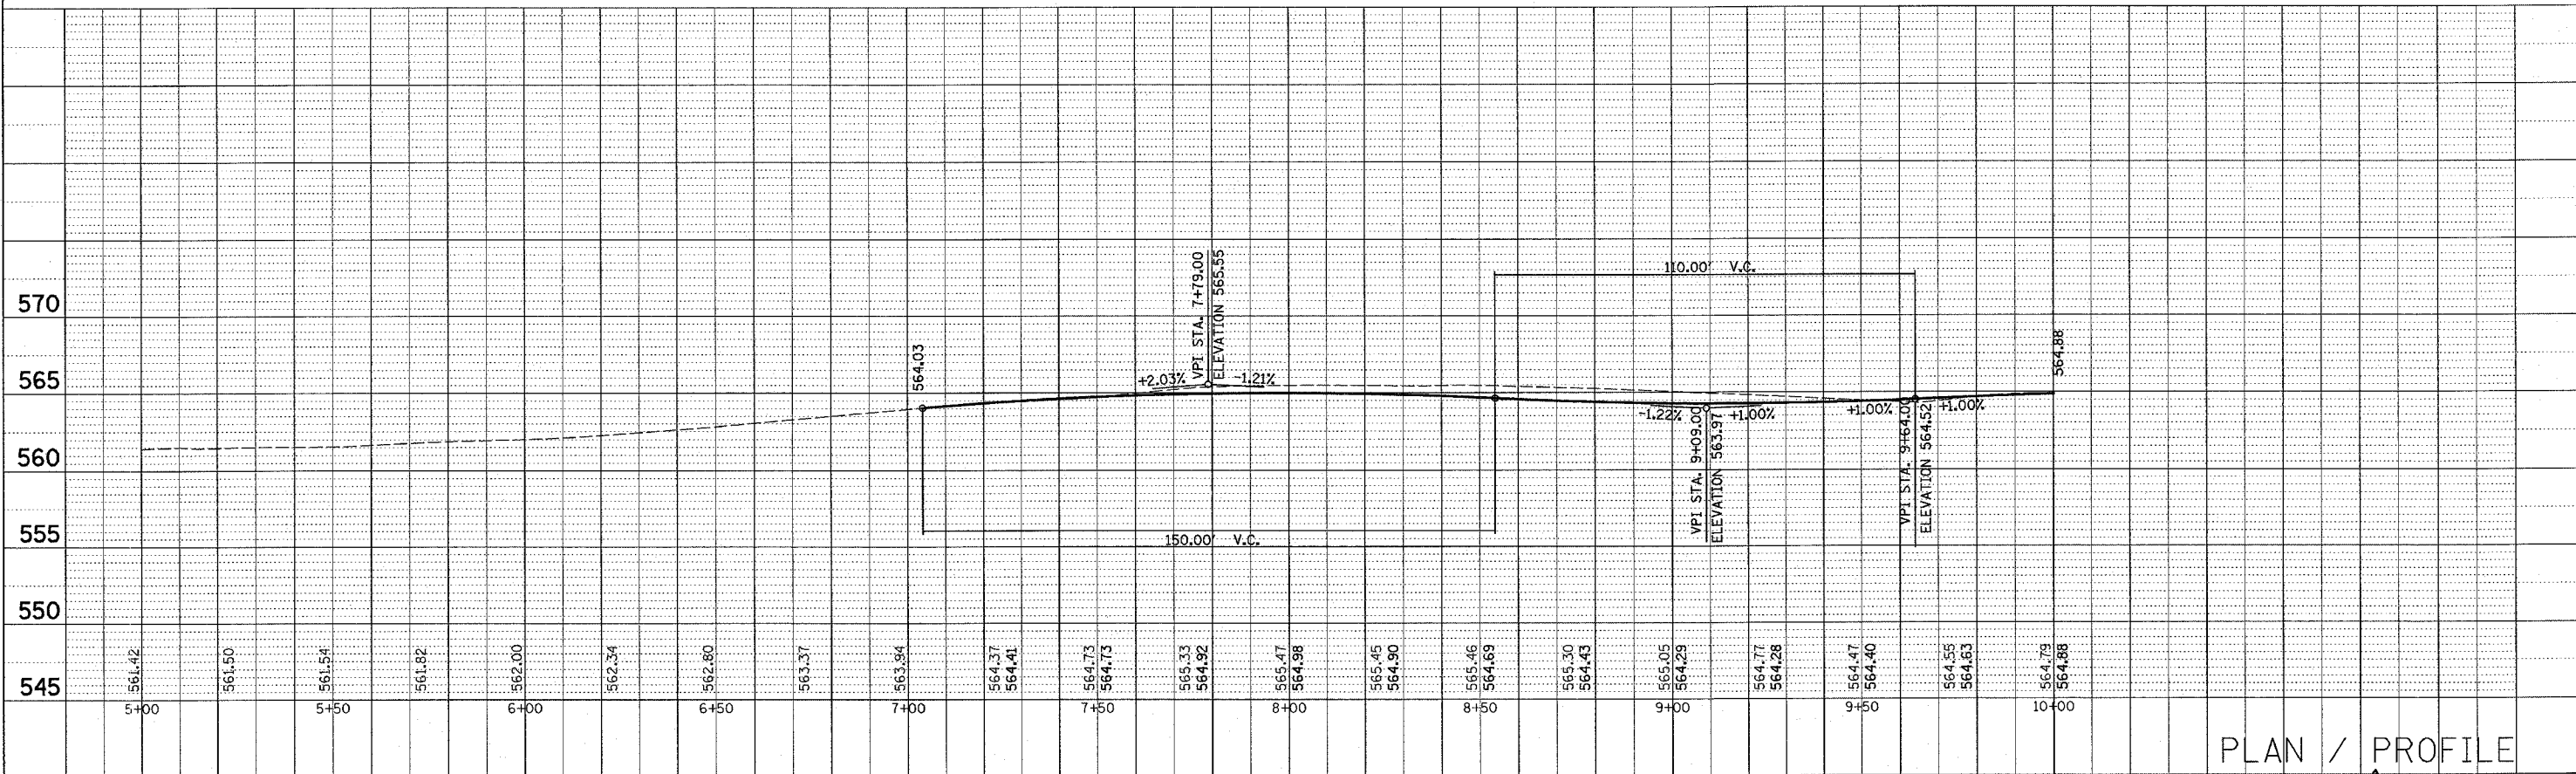

PLAN / PROFILE  
 Rev. Sheet 2-23-05

DATE: 2/8/2005  
 REF: REF