


FINL SURVEYED SURVEY PLOTTED BY DATE
 NOTE BOOK NO. DATE AREAS CHECKED

ORIGINAL SURVEYED SURVEY PLOTTED BY DATE
 NOTE BOOK NO. DATE AREAS CHECKED

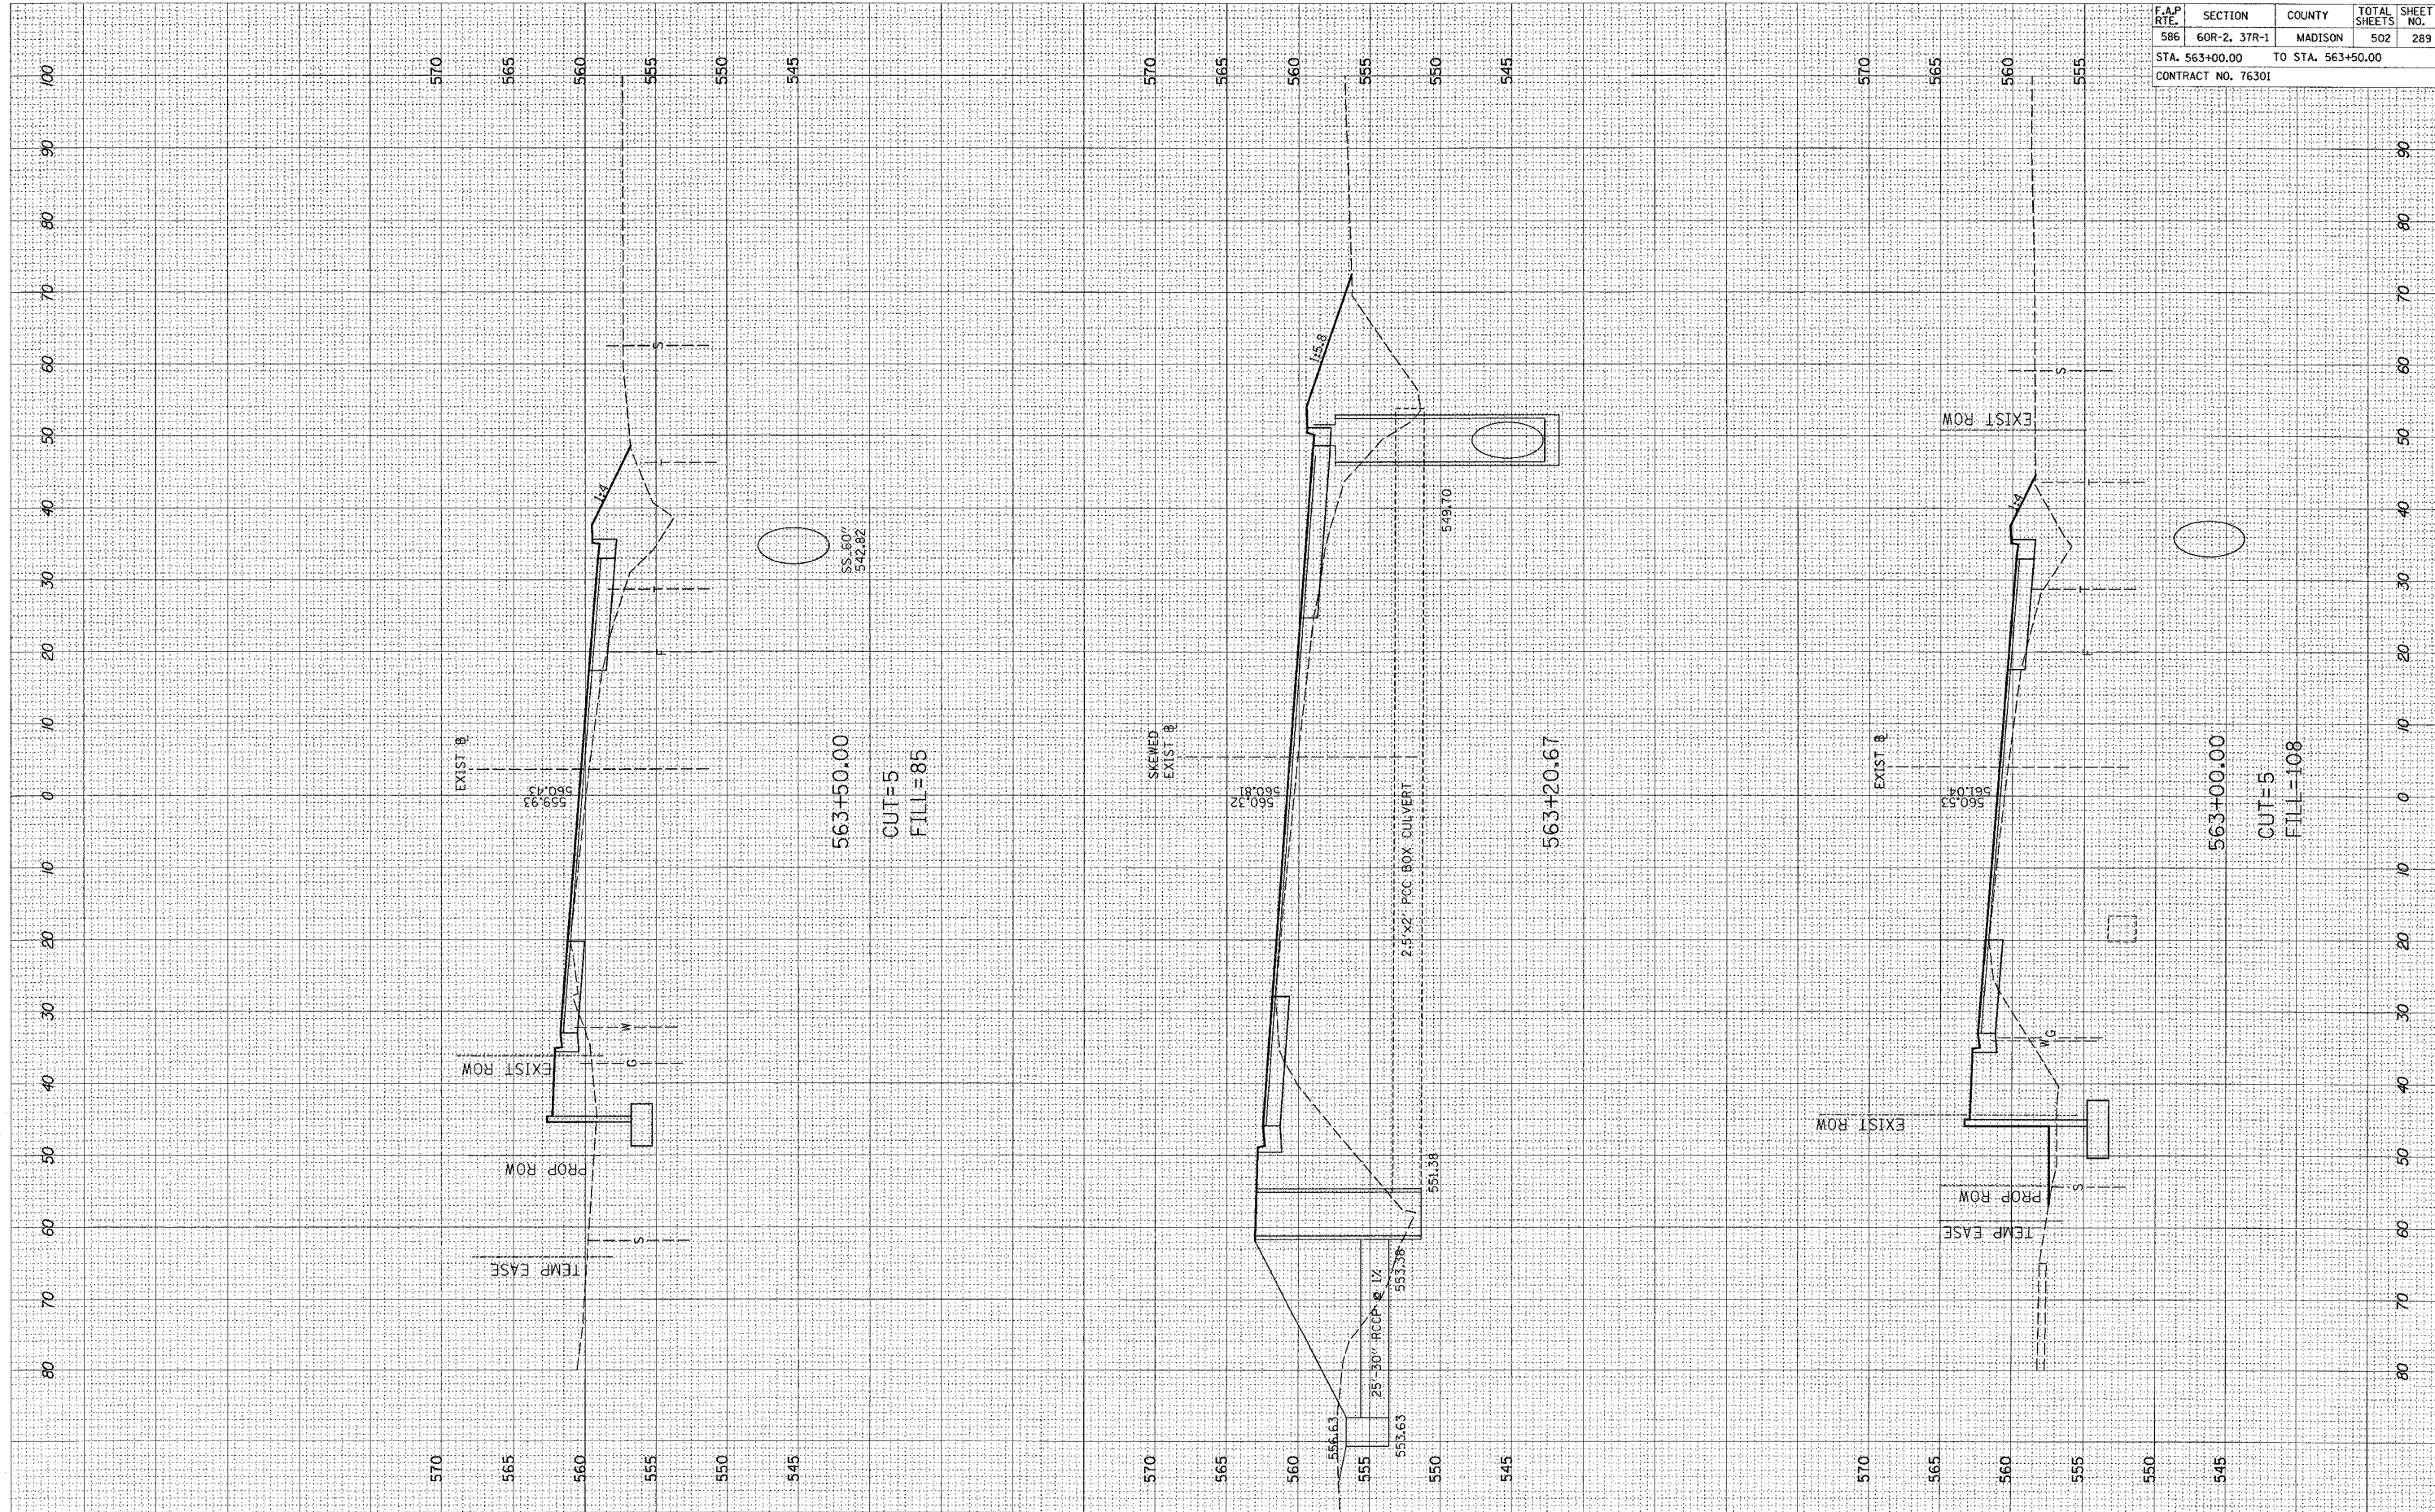

F.A.P. RTE.	SECTION	COUNTY	TOTAL SHEETS	SHEET NO.
586	60R-2, 37R-1	MADISON	502	289
STA. 563+00.00		TO STA. 563+50.00		
CONTRACT NO. 76301				