



F&P ROUTE	SECTION	COUNTY	TOTAL SHEETS	SHEET NO.
586	60R-2,3TR-1	MADISON	502	47
STA. 506+00		TO STA. 512+00		
CONTRACT NO: 76301				

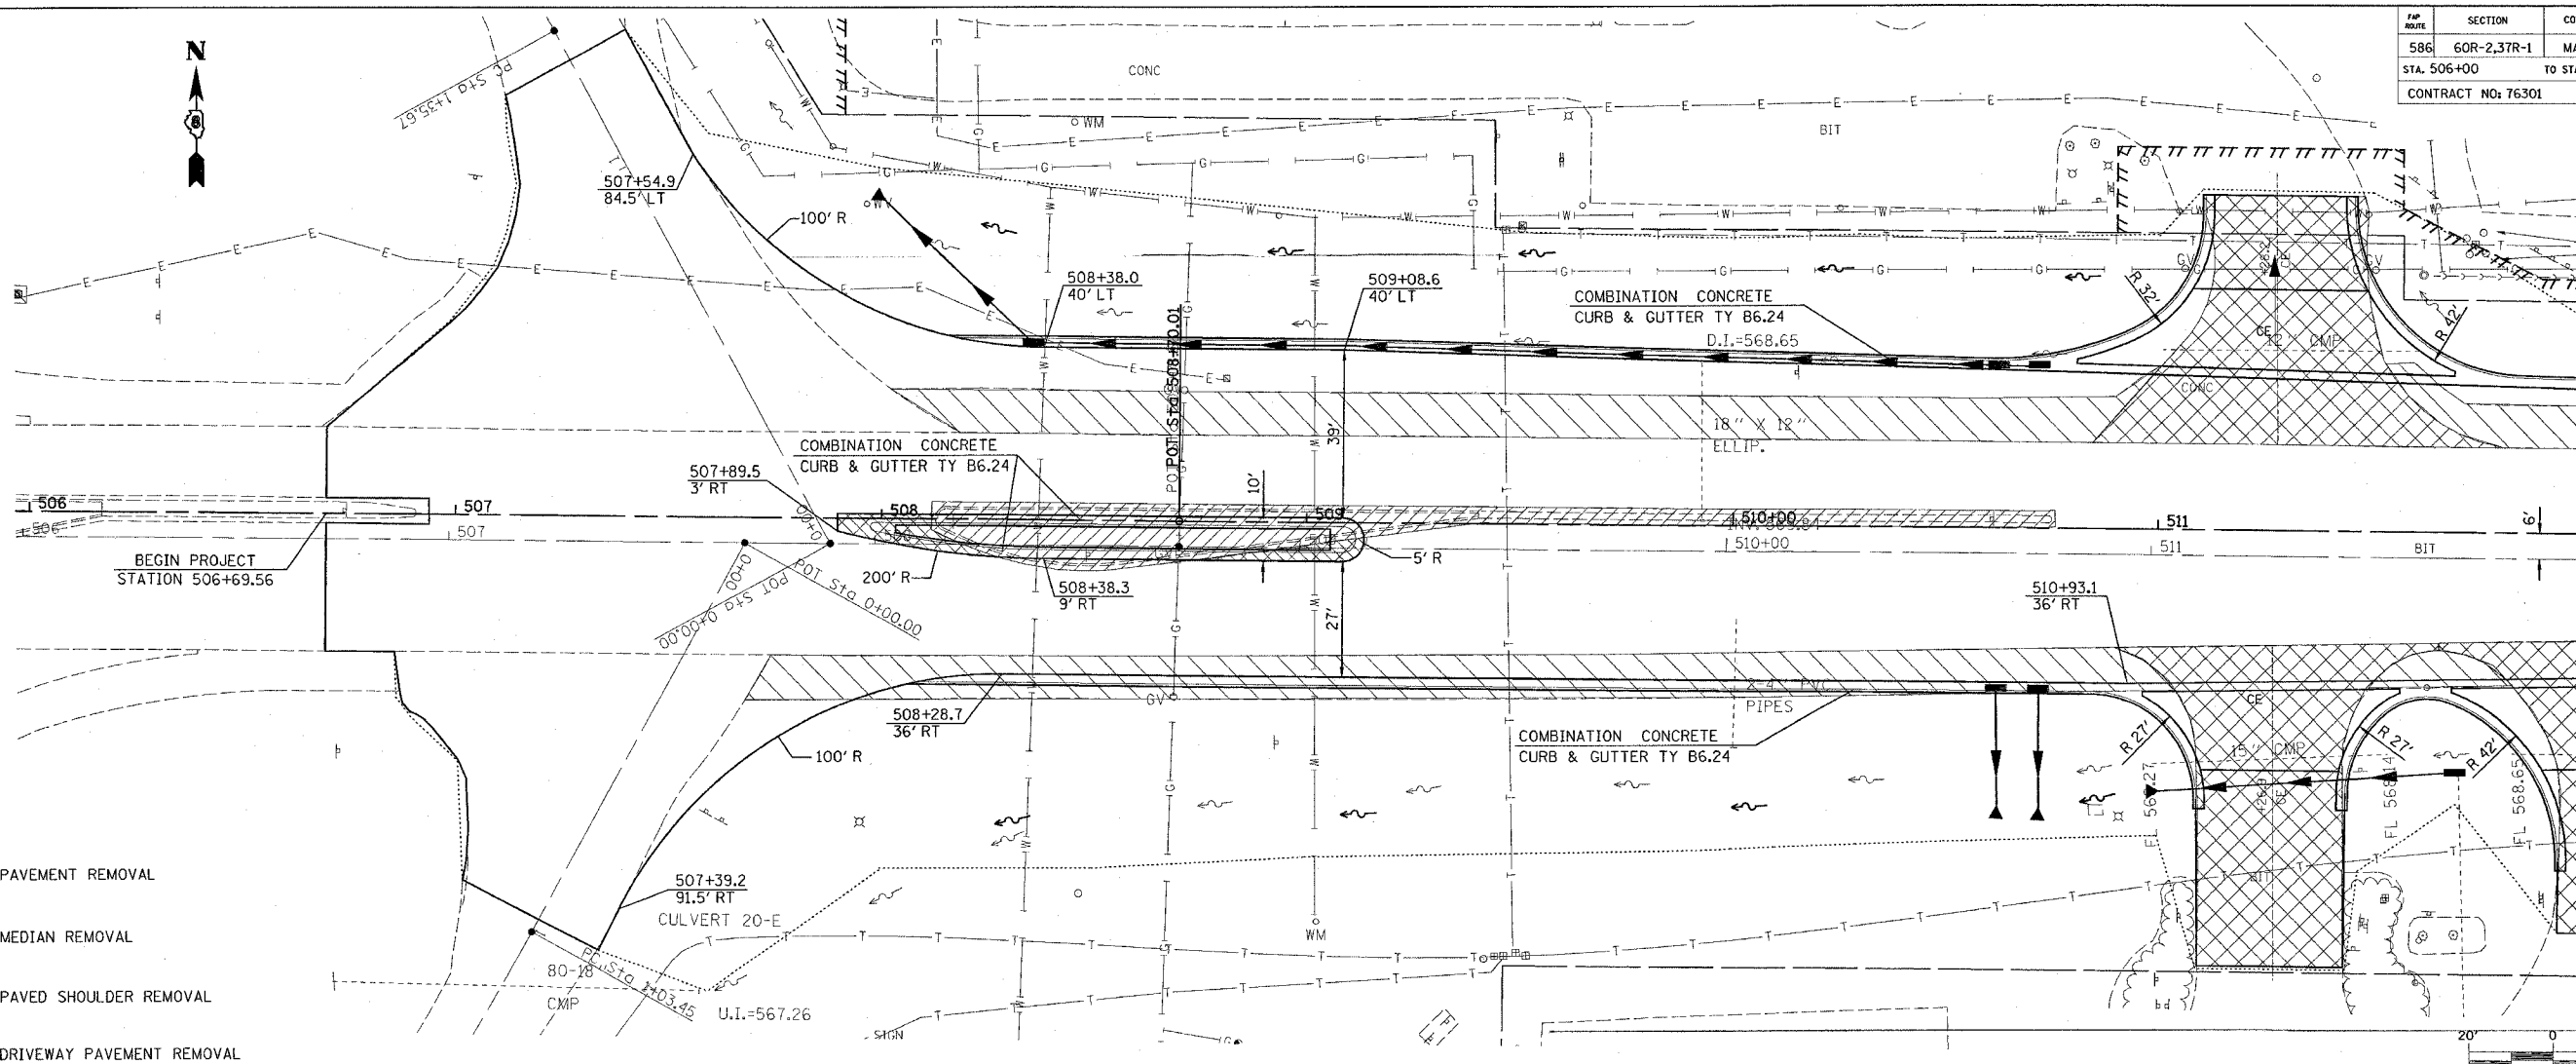

- PAVEMENT REMOVAL
- MEDIAN REMOVAL
- PAVED SHOULDER REMOVAL
- DRIVEWAY PAVEMENT REMOVAL

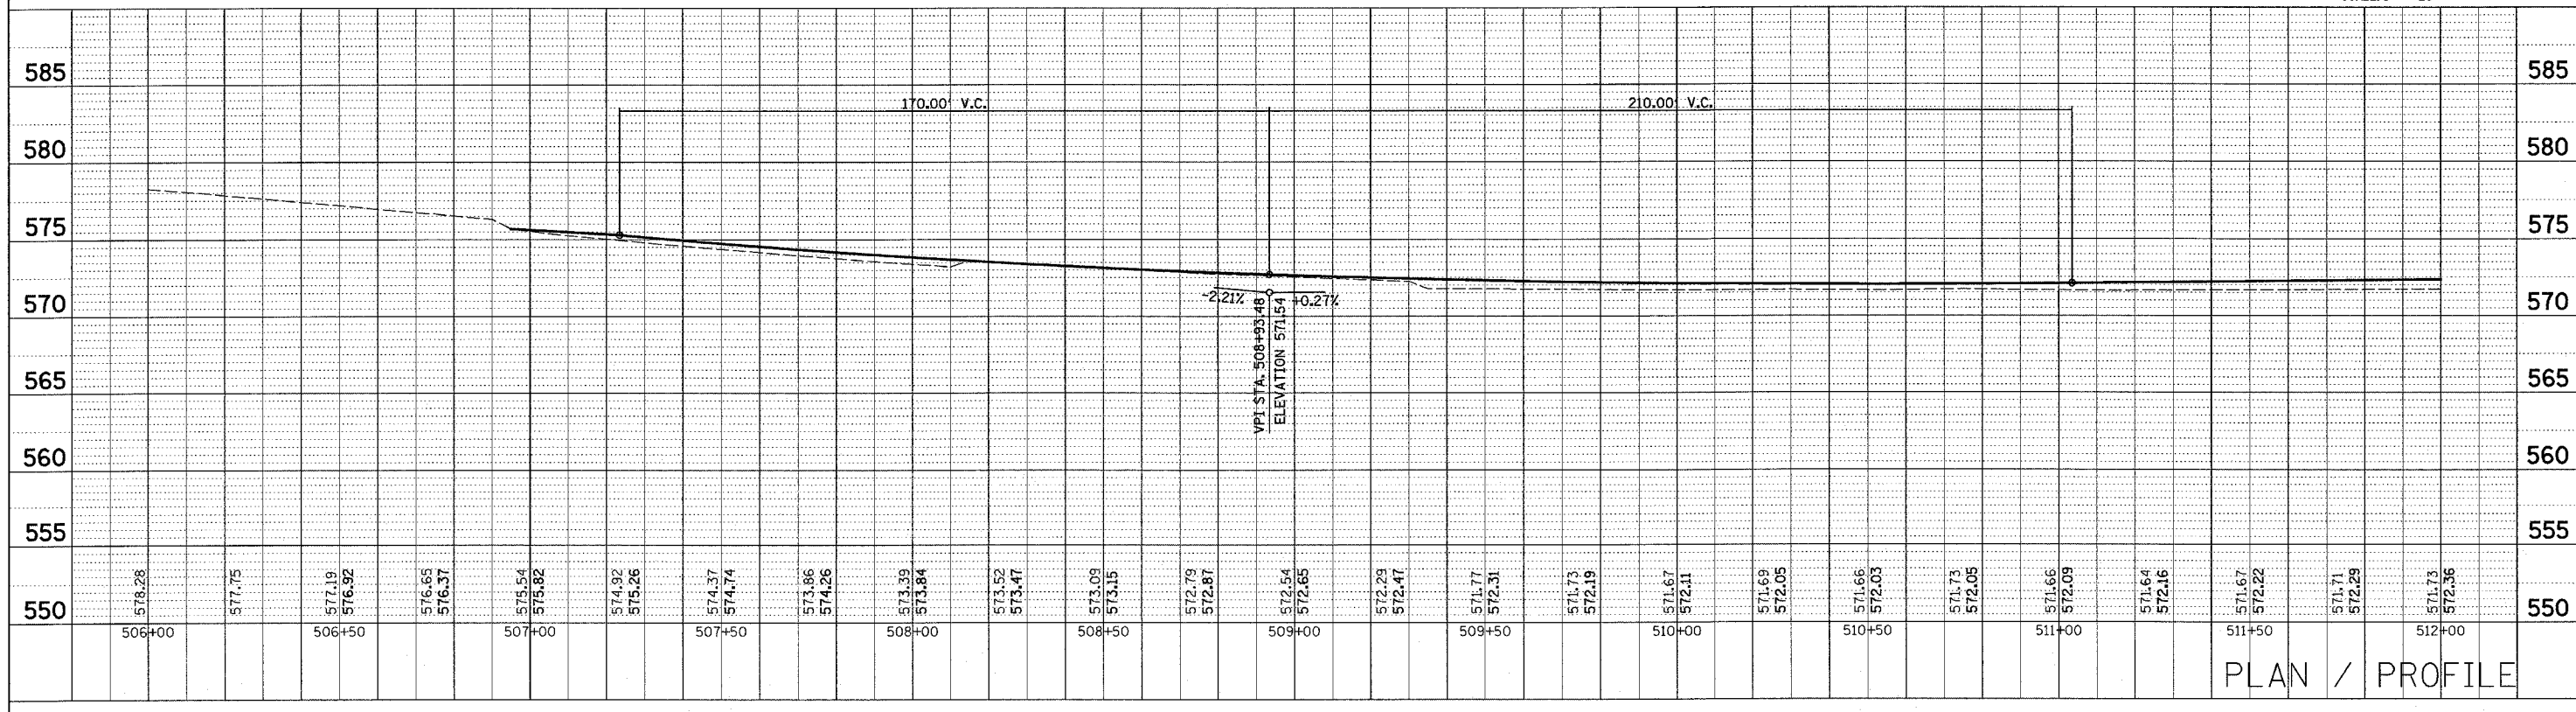

PLAN / PROFILE

NO.	DATE	BY	REVISION
1			PLANNING
2			DESIGN
3			CONSTRUCTION

NO.	DATE	BY	REVISION
1			PLANNING
2			DESIGN
3			CONSTRUCTION

12/2/2004
 Thursday December 02, 2004 1:19:11 PM
 C:\projects\60R-2,3TR-1\60R-2,3TR-1.dgn L:\1\56,58,63
 C:\projects\60R-2,3TR-1\60R-2,3TR-1.dgn L:\1\56,58,63
