
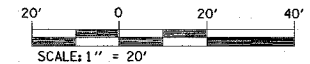


FAP NO.	SECTION	COUNTY	TOTAL SHEETS	SHEET NO.
586	60R-2, 37R-1	MADISON	502	83
STA. 698+00		TO STA. 704+00		
CONTRACT NO.: 76301				

PLAN	DATE
NO.	
BY	
CHECKED	
DATE	
FILE NAME	

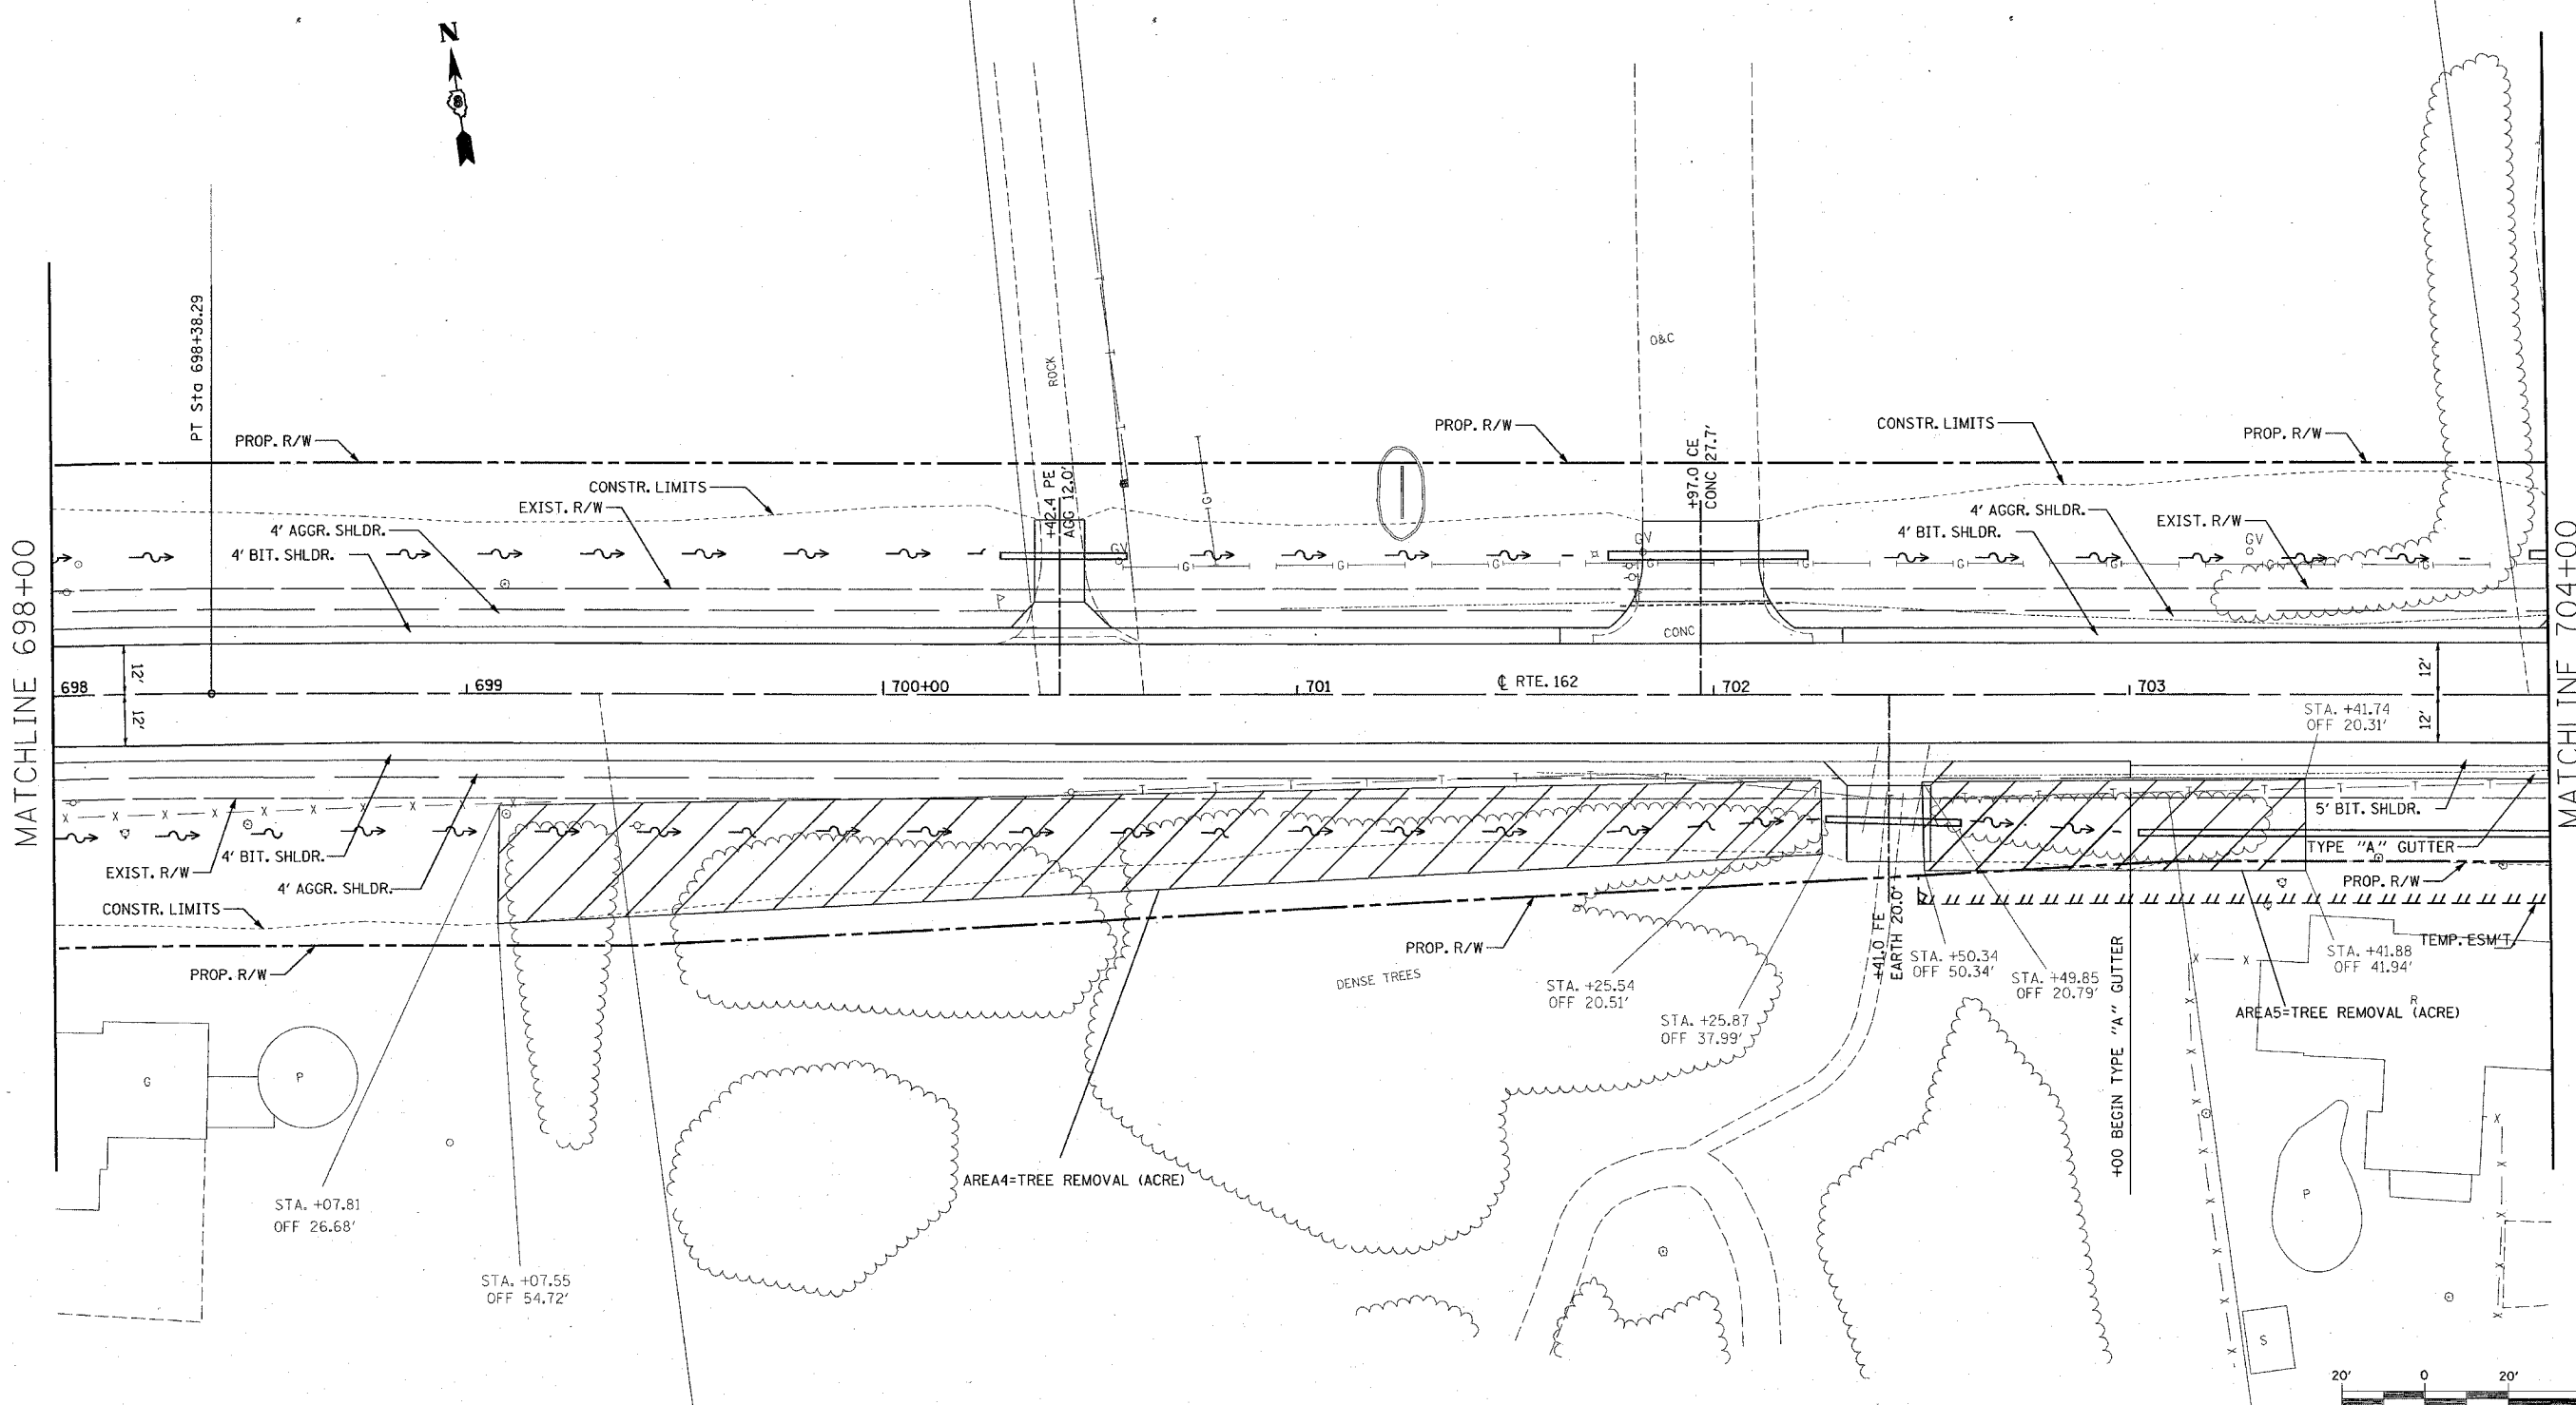

REVISIONS	
NAME	DATE

ILLINOIS DEPARTMENT OF TRANSPORTATION
PLAN VIEW
 FAP 586
 SECTION 60R-2, 37R-1
 MADISON COUNTY
 DRAWN BY:

PLOT DATE: Thursday July 01, 2004 2:04:43 PM

7/1/2004 11:11:01 AM 2004 0 2004.dwg
 C:\p0\projects\586\plan\586.dgn LV:4-6.8.22 14:15:17 22.22 27.29 37.48 44.46 48.58 53.57 59
 C:\p0\projects\586\plan\586.dgn LV:4-6.8.22 14:15:17 22.22 27.29 37.48 44.46 48.58 53.57 59
 C:\p0\projects\586\plan\586.dgn LV:2-4-6.8.22 14:15:17 22.22 27.29 37.48 44.46 48.58 53.57 59