


FAP RTE.	SECTION	COUNTY	TOTAL SHEETS	SHEET NO.
586	60R-2, 37R-1	MADISON	502	120

STA. 692+00 TO STA. 698+00
CONTRACT NO.: 76301

LOCATION 7

STA. 696+05.68
PROPOSED 5' 0" X 2' 0" X 45' RCB
WITH PRECAST END SECTION @ -4.01%
USFL 498.18
DSFL 495.89
MINIMUM FILL < 2'
AASHTO M 273

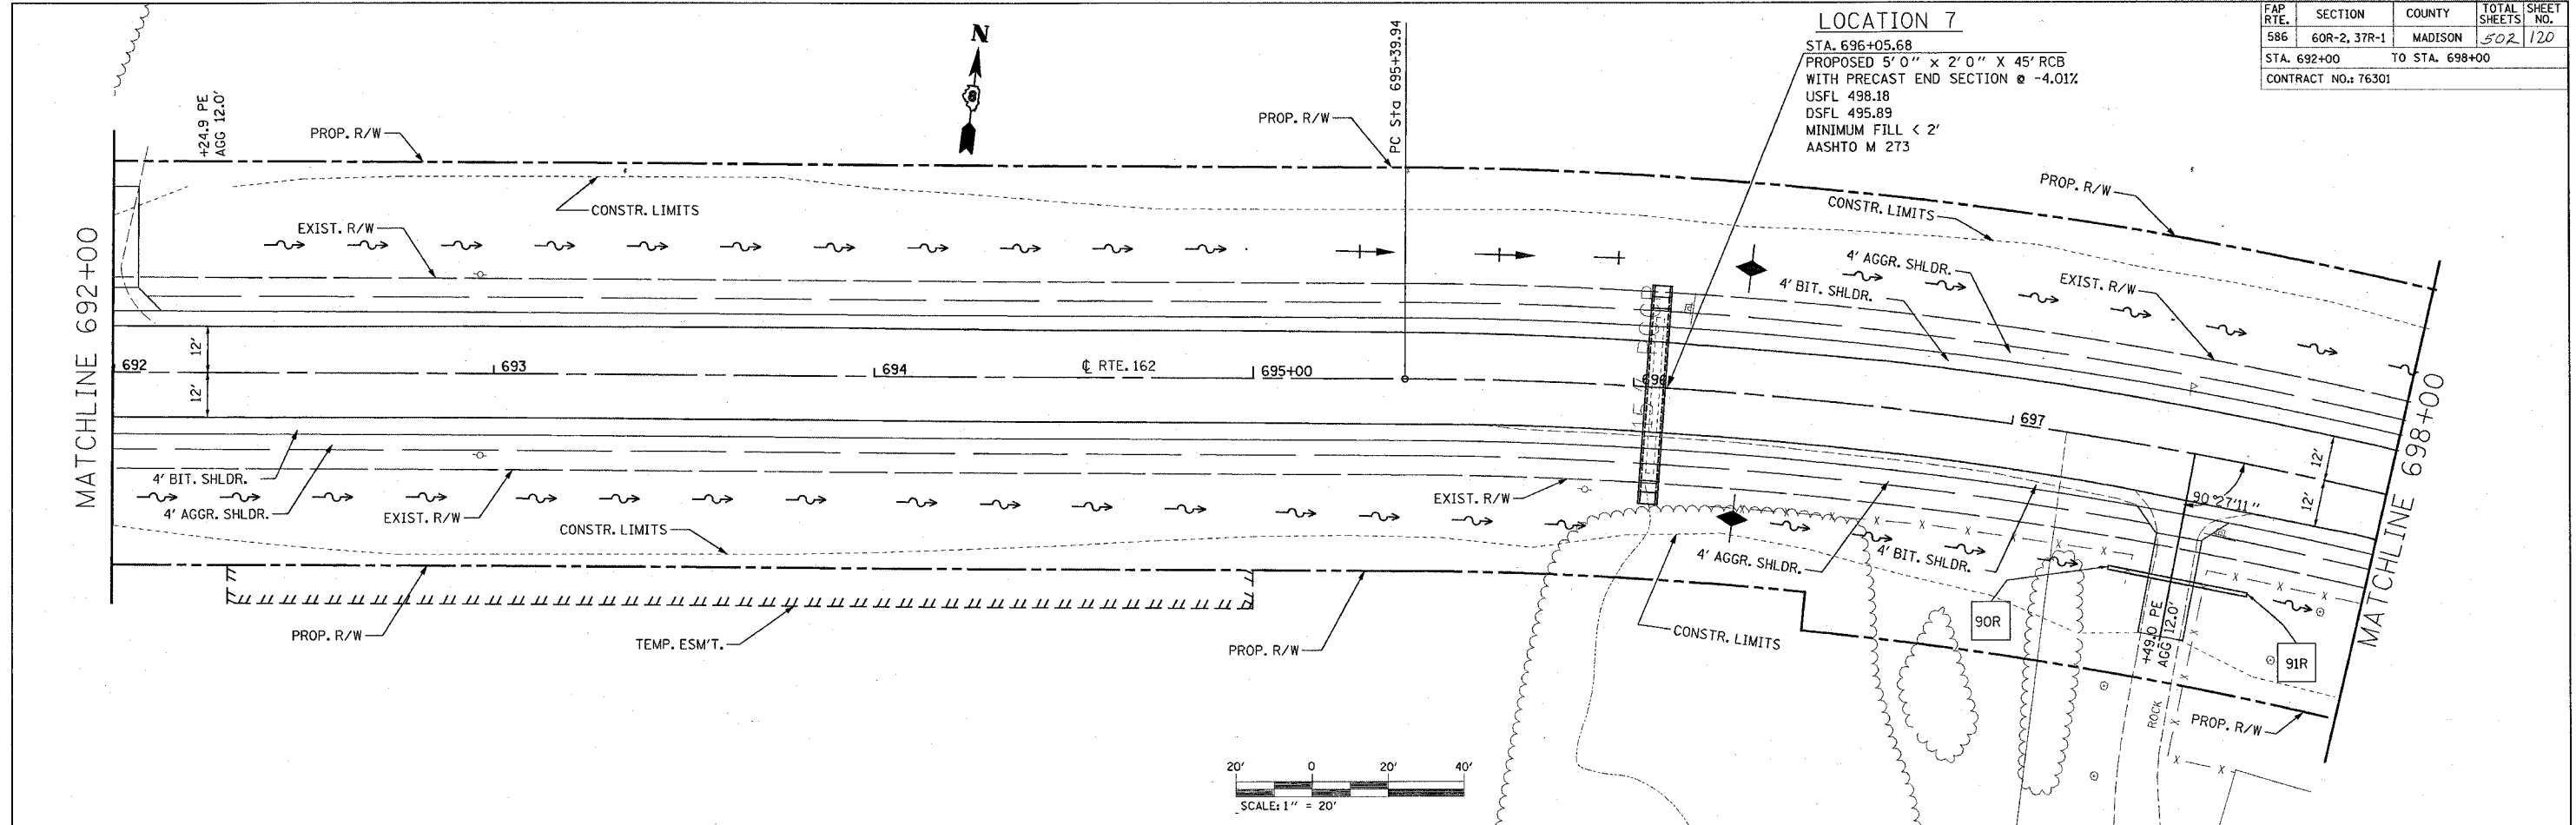

PLAN

DESIGNED BY	
CHECKED BY	
DATE	
NOTE BOOK NO.	
STRUCTURE NO.	
FILE NAME	

PROFILE

DESIGNED BY	
CHECKED BY	
DATE	
NOTE BOOK NO.	
STRUCTURE NO.	
FILE NAME	

