


FINAL SURVEY	BY	DATE
NO. _____		
TEMP. EASEMENT		
EXIST. R/W		
PROP. R/W		
EXIST. R/W		
PROP. R/W		

ORIGINAL SURVEY	BY	DATE
NO. _____		
TEMP. EASEMENT		
EXIST. R/W		
PROP. R/W		
EXIST. R/W		
PROP. R/W		

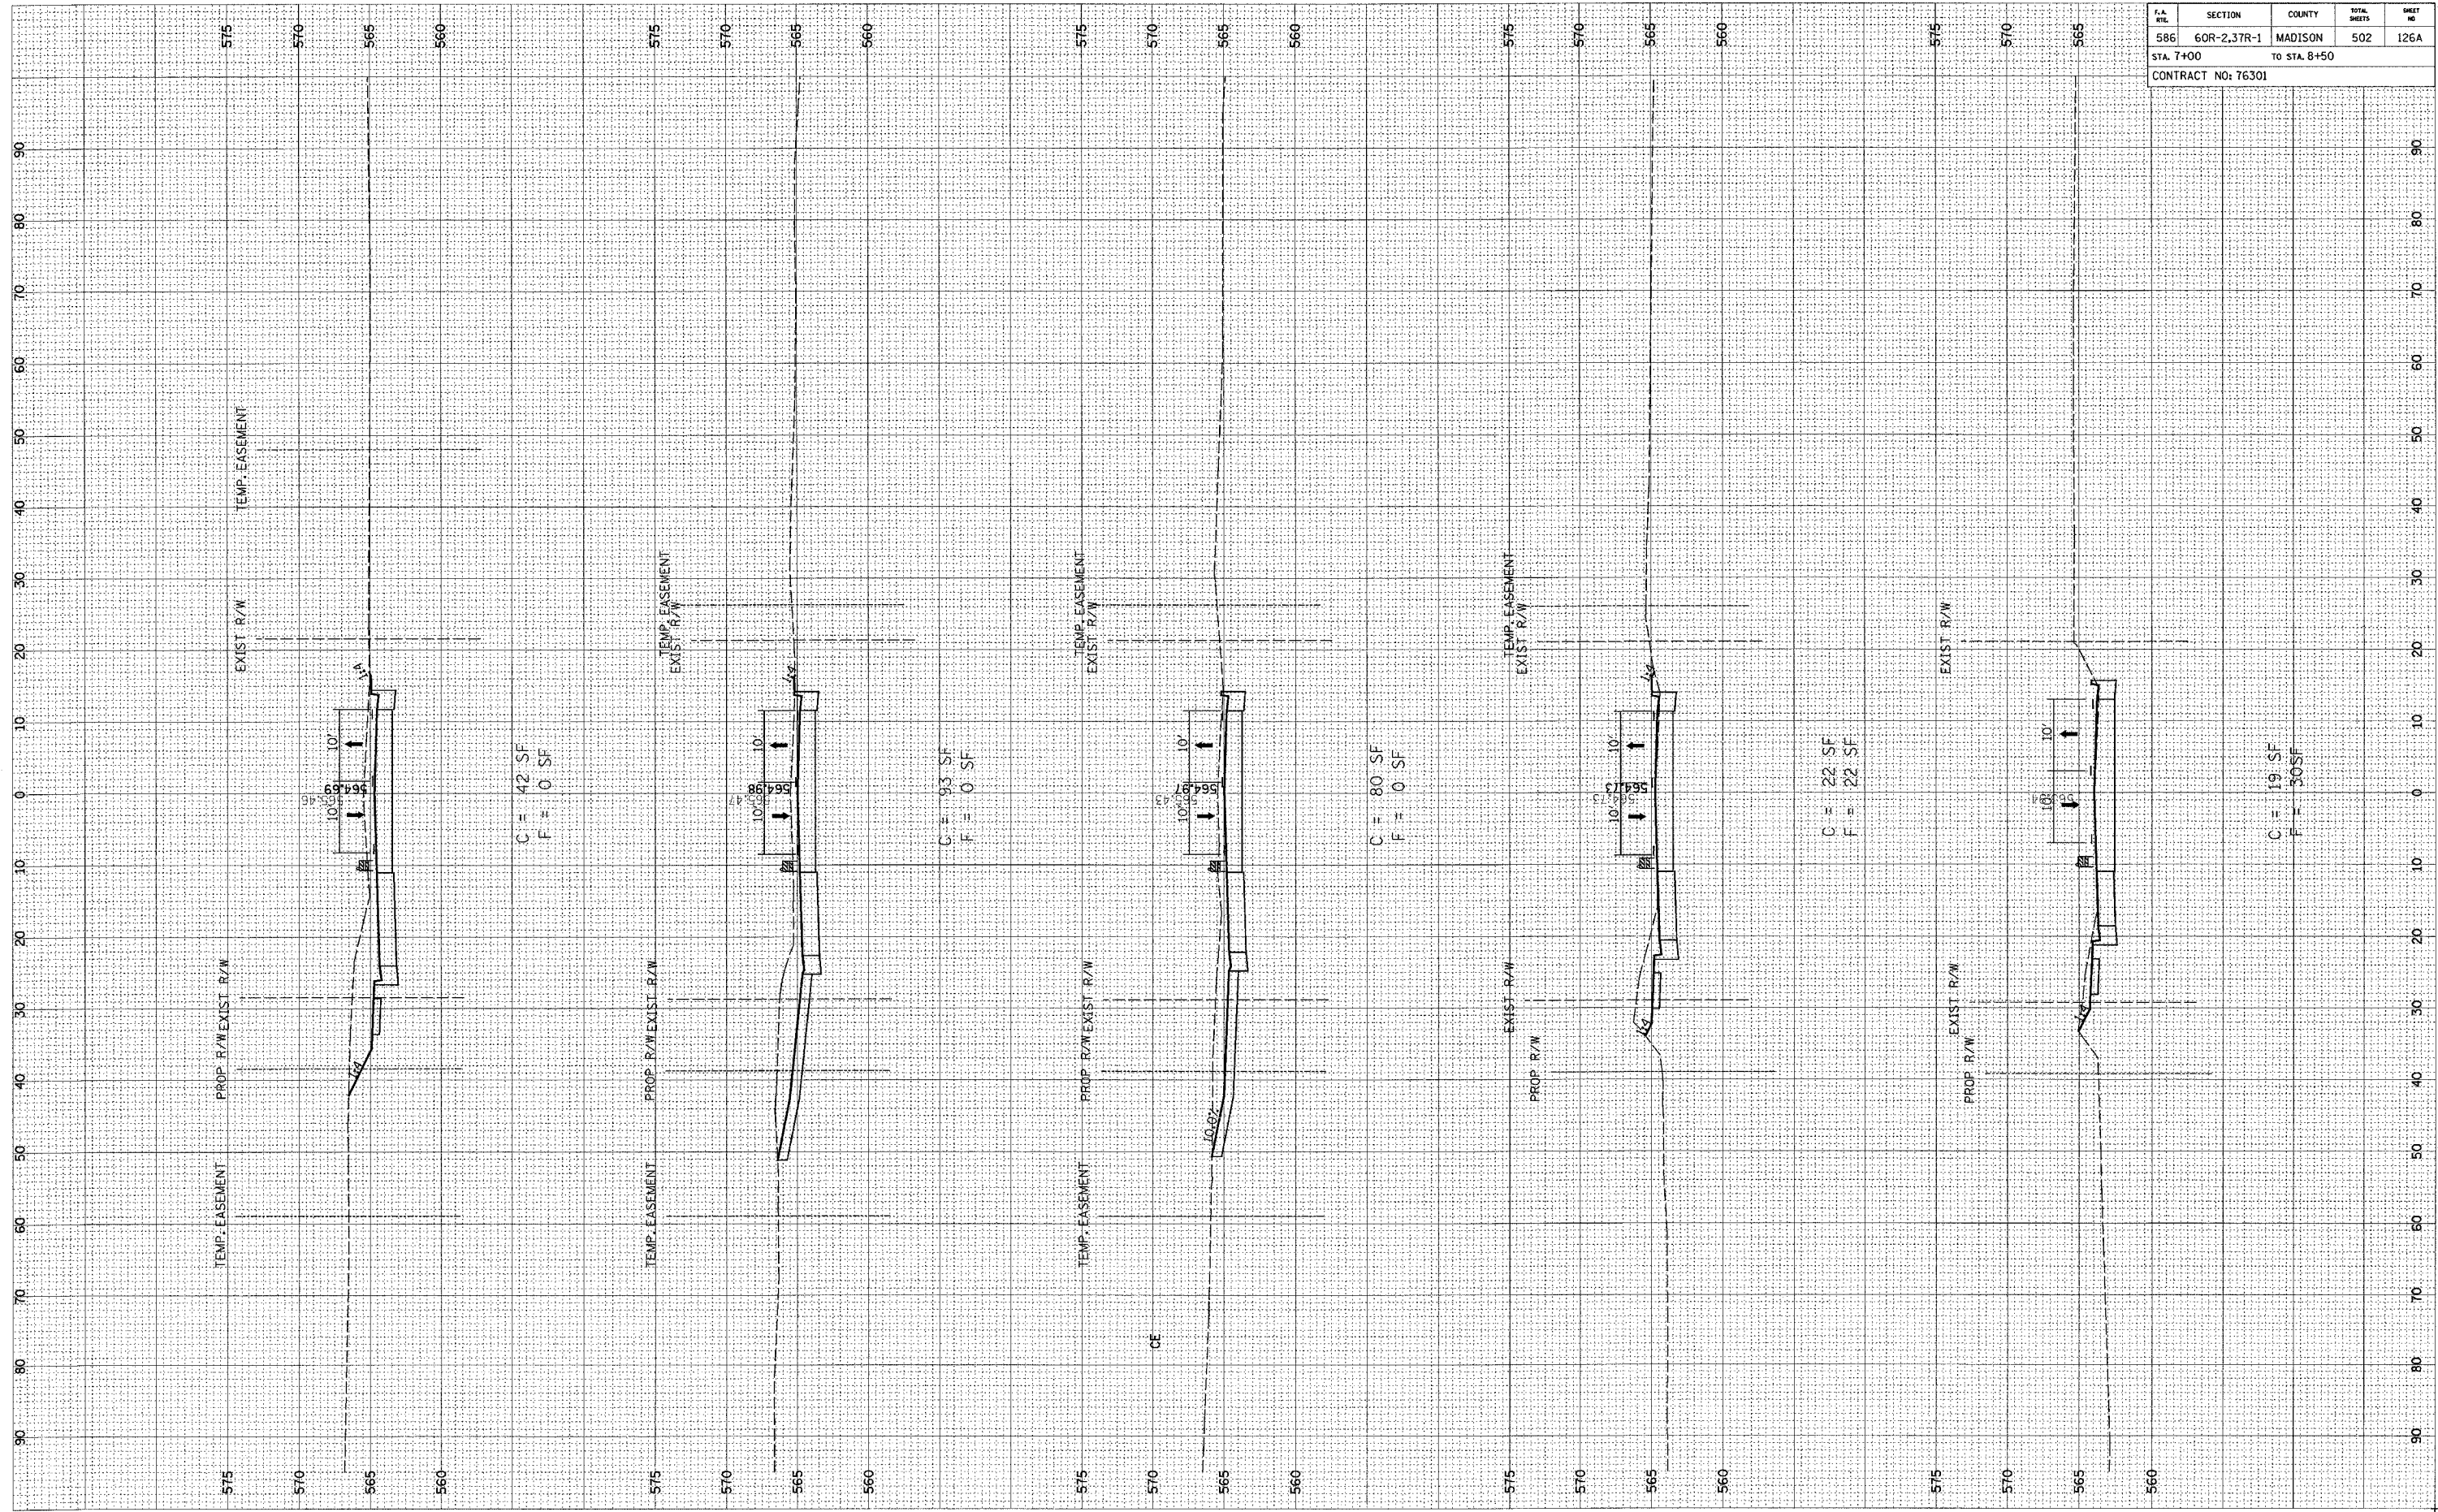

F.A. R/L	SECTION	COUNTY	TOTAL SHEETS	SHEET NO.
586	60R-2,37R-1	MADISON	502	126A
STA. 7+00		TO STA. 8+50		
CONTRACT NO: 76301				