
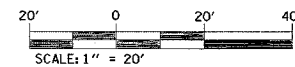


FAP ROUTE	SECTION	COUNTY	TOTAL SHEETS	SHEET NO
586	60R-2, 37R-1	MADISON	502	133
STA. 512+00		TO STA. 518+00		
EXISTING CONDITIONS:				76301

PLAN	DATE
NO.	
BY	
CHECKED	
APPROVED	
DATE	
FILE NAME	

MATCHLINE STA. 512+00

MATCHLINE STA. 518+00

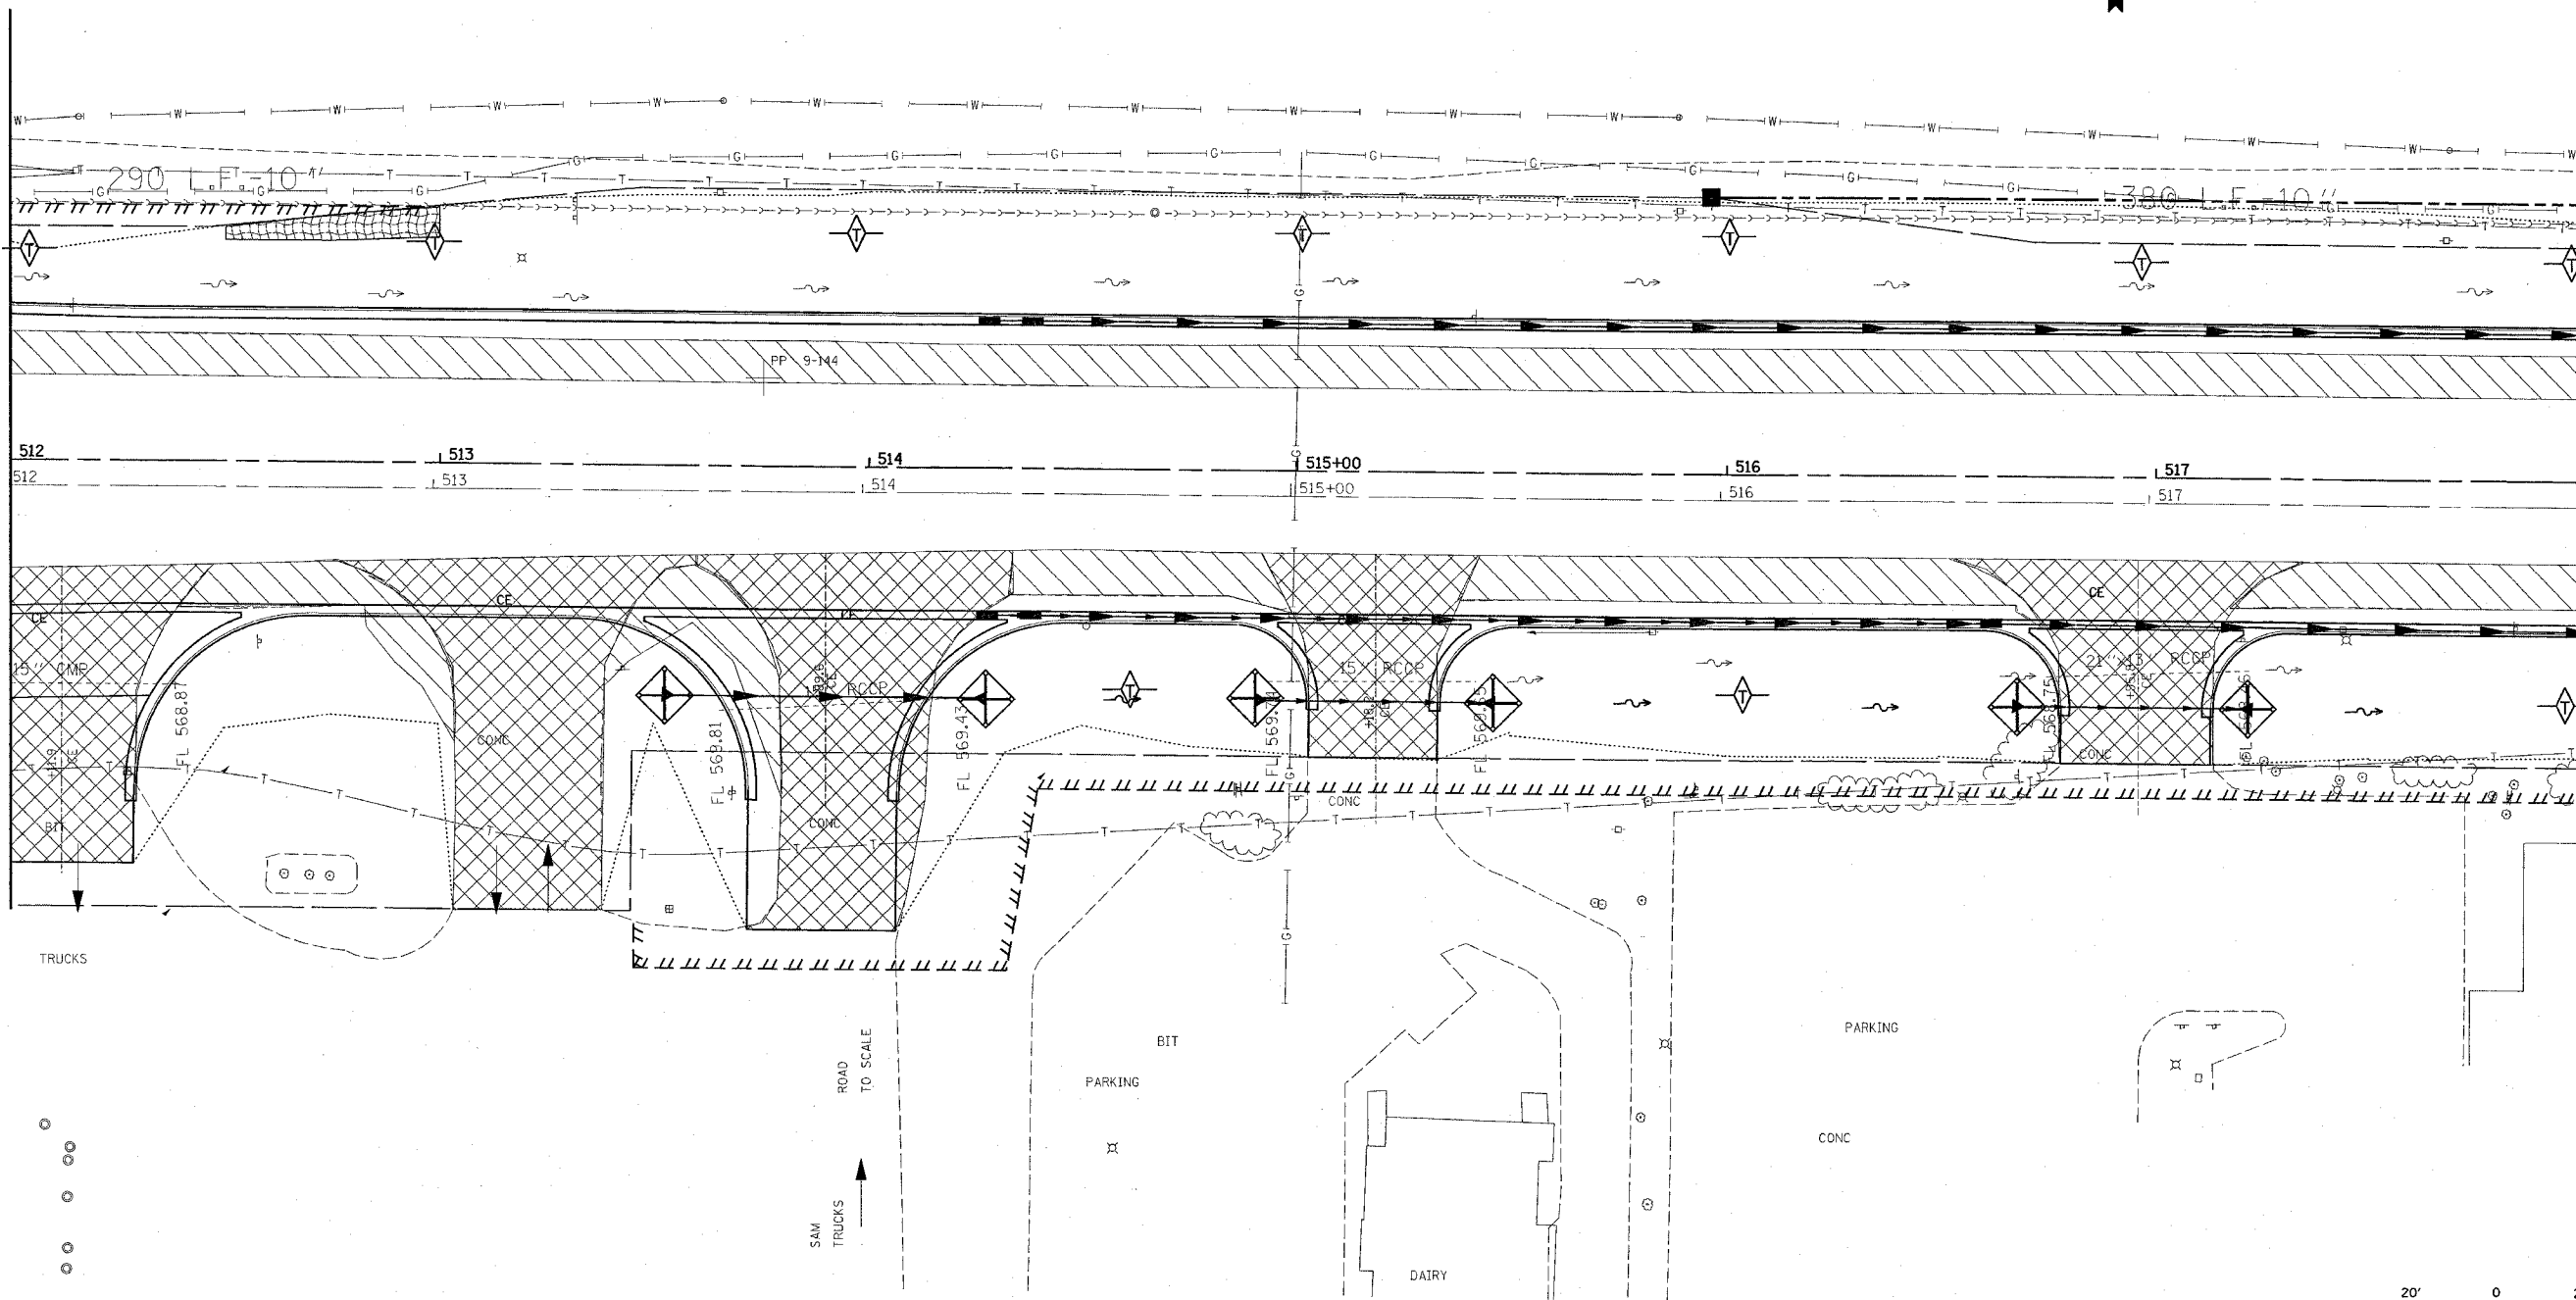

REVISIONS	
NAME	DATE

ILLINOIS DEPARTMENT OF TRANSPORTATION
STORM WATER POLLUTION PREVENTION PLAN
 FAP ROUTE 586
 SECTION 60R-2, 37R-1
 MADISON COUNTY
 DRAWN BY:

7/2/2004 8:31:00 AM
 C:\projects\586\182022.dgn LV:2-6.8.12.14-18.28.22.24-29.37-48.42-48.58-55.57-59
 C:\projects\586\182022.dgn LV:2-6.8.12.14-18.28.22.24-29.37-48.42-48.58-55.57-59
