
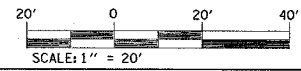


| | | | | |
|---------------------|--------------|----------------|--------------|-----------|
| FAP ROUTE | SECTION | COUNTY | TOTAL SHEETS | SHEET NO. |
| 586 | 60R-2, 37R-1 | MADISON | 502 | 152 |
| STA. 645+00 | | TO STA. 651+00 | | |
| CONTRACT NO.: 76301 | | | | |

| | | |
|-------------------|-----|------|
| PLAN | NO. | DATE |
| NOTED | | |
| CHECKED | | |
| DESIGNED | | |
| BY | | |
| DATE | | |
| NOTE BOOK | | |
| ALIGNMENT CHECKED | | |
| BY | | |
| DATE | | |
| FIELD FILE NAME | | |

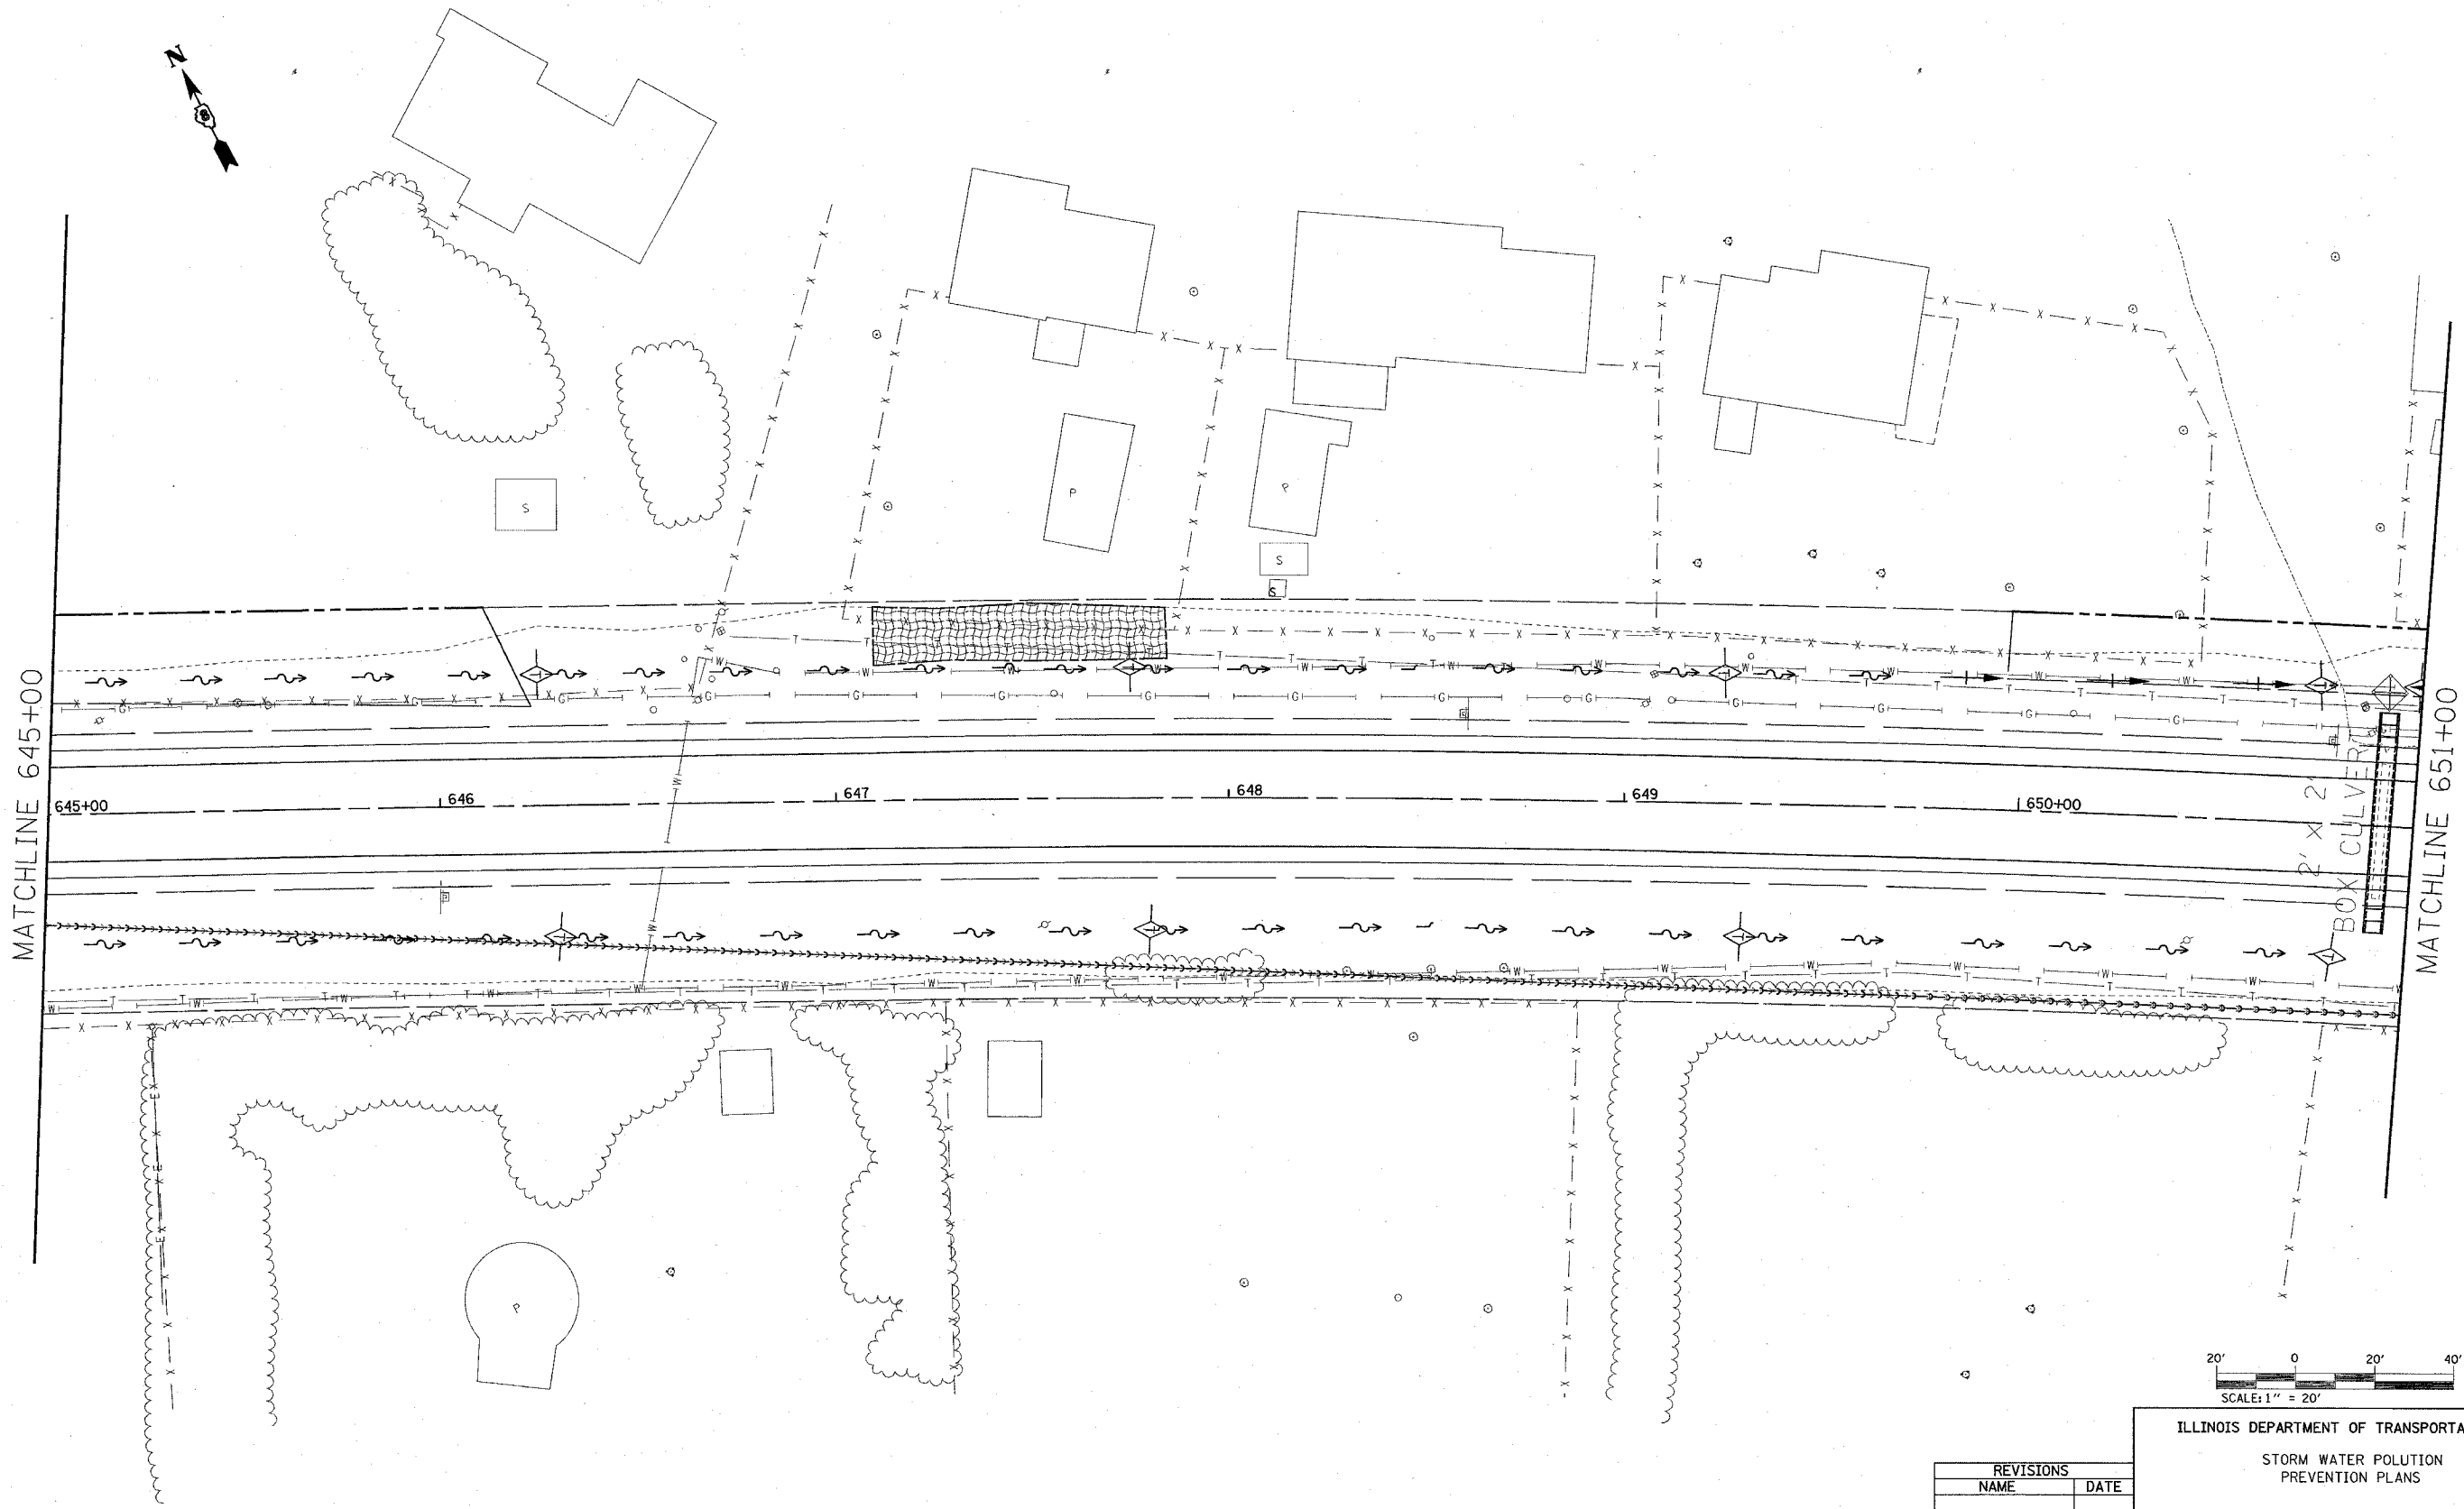

| REVISIONS | |
|-----------|------|
| NAME | DATE |
| | |
| | |
| | |
| | |
| | |
| | |

ILLINOIS DEPARTMENT OF TRANSPORTATION
 STORM WATER POLLUTION PREVENTION PLANS
 FAP 586
 SECTION 60R-2, 37R-1
 MADISON COUNTY
 DRAWN BY:

PLOT DATE: Thursday July 01, 2004 @ 2:36:19 PM

7/1/2004 2:36:19 PM
 Thursday July 01, 2004 @ 2:36:19 PM
 C:\progs\swp\p\586\152.dwg L:\152\222527-23\37-48.dwg 48.591-53.57-59
 C:\progs\swp\p\586\152.dwg L:\152\222527-23\37-48.dwg 48.591-53.57-59
 C:\progs\swp\p\586\152.dwg L:\152\222527-23\37-48.dwg 48.591-53.57-59
 C:\progs\swp\p\586\152.dwg L:\152\222527-23\37-48.dwg 48.591-53.57-59