



FAP ROUTE	SECTION	COUNTY	TOTAL SHEETS	SHEET NO
586	60R-2, 37R-1	MADISON	502	153
STA. 651+00		TO STA. 657+00		
CONTRACT NO.: 76301				

PLAN	REVISIONS	DATE
NO.	BY	
	CHECKED	
	ALIGNED	
	NOTED	
	FILED	

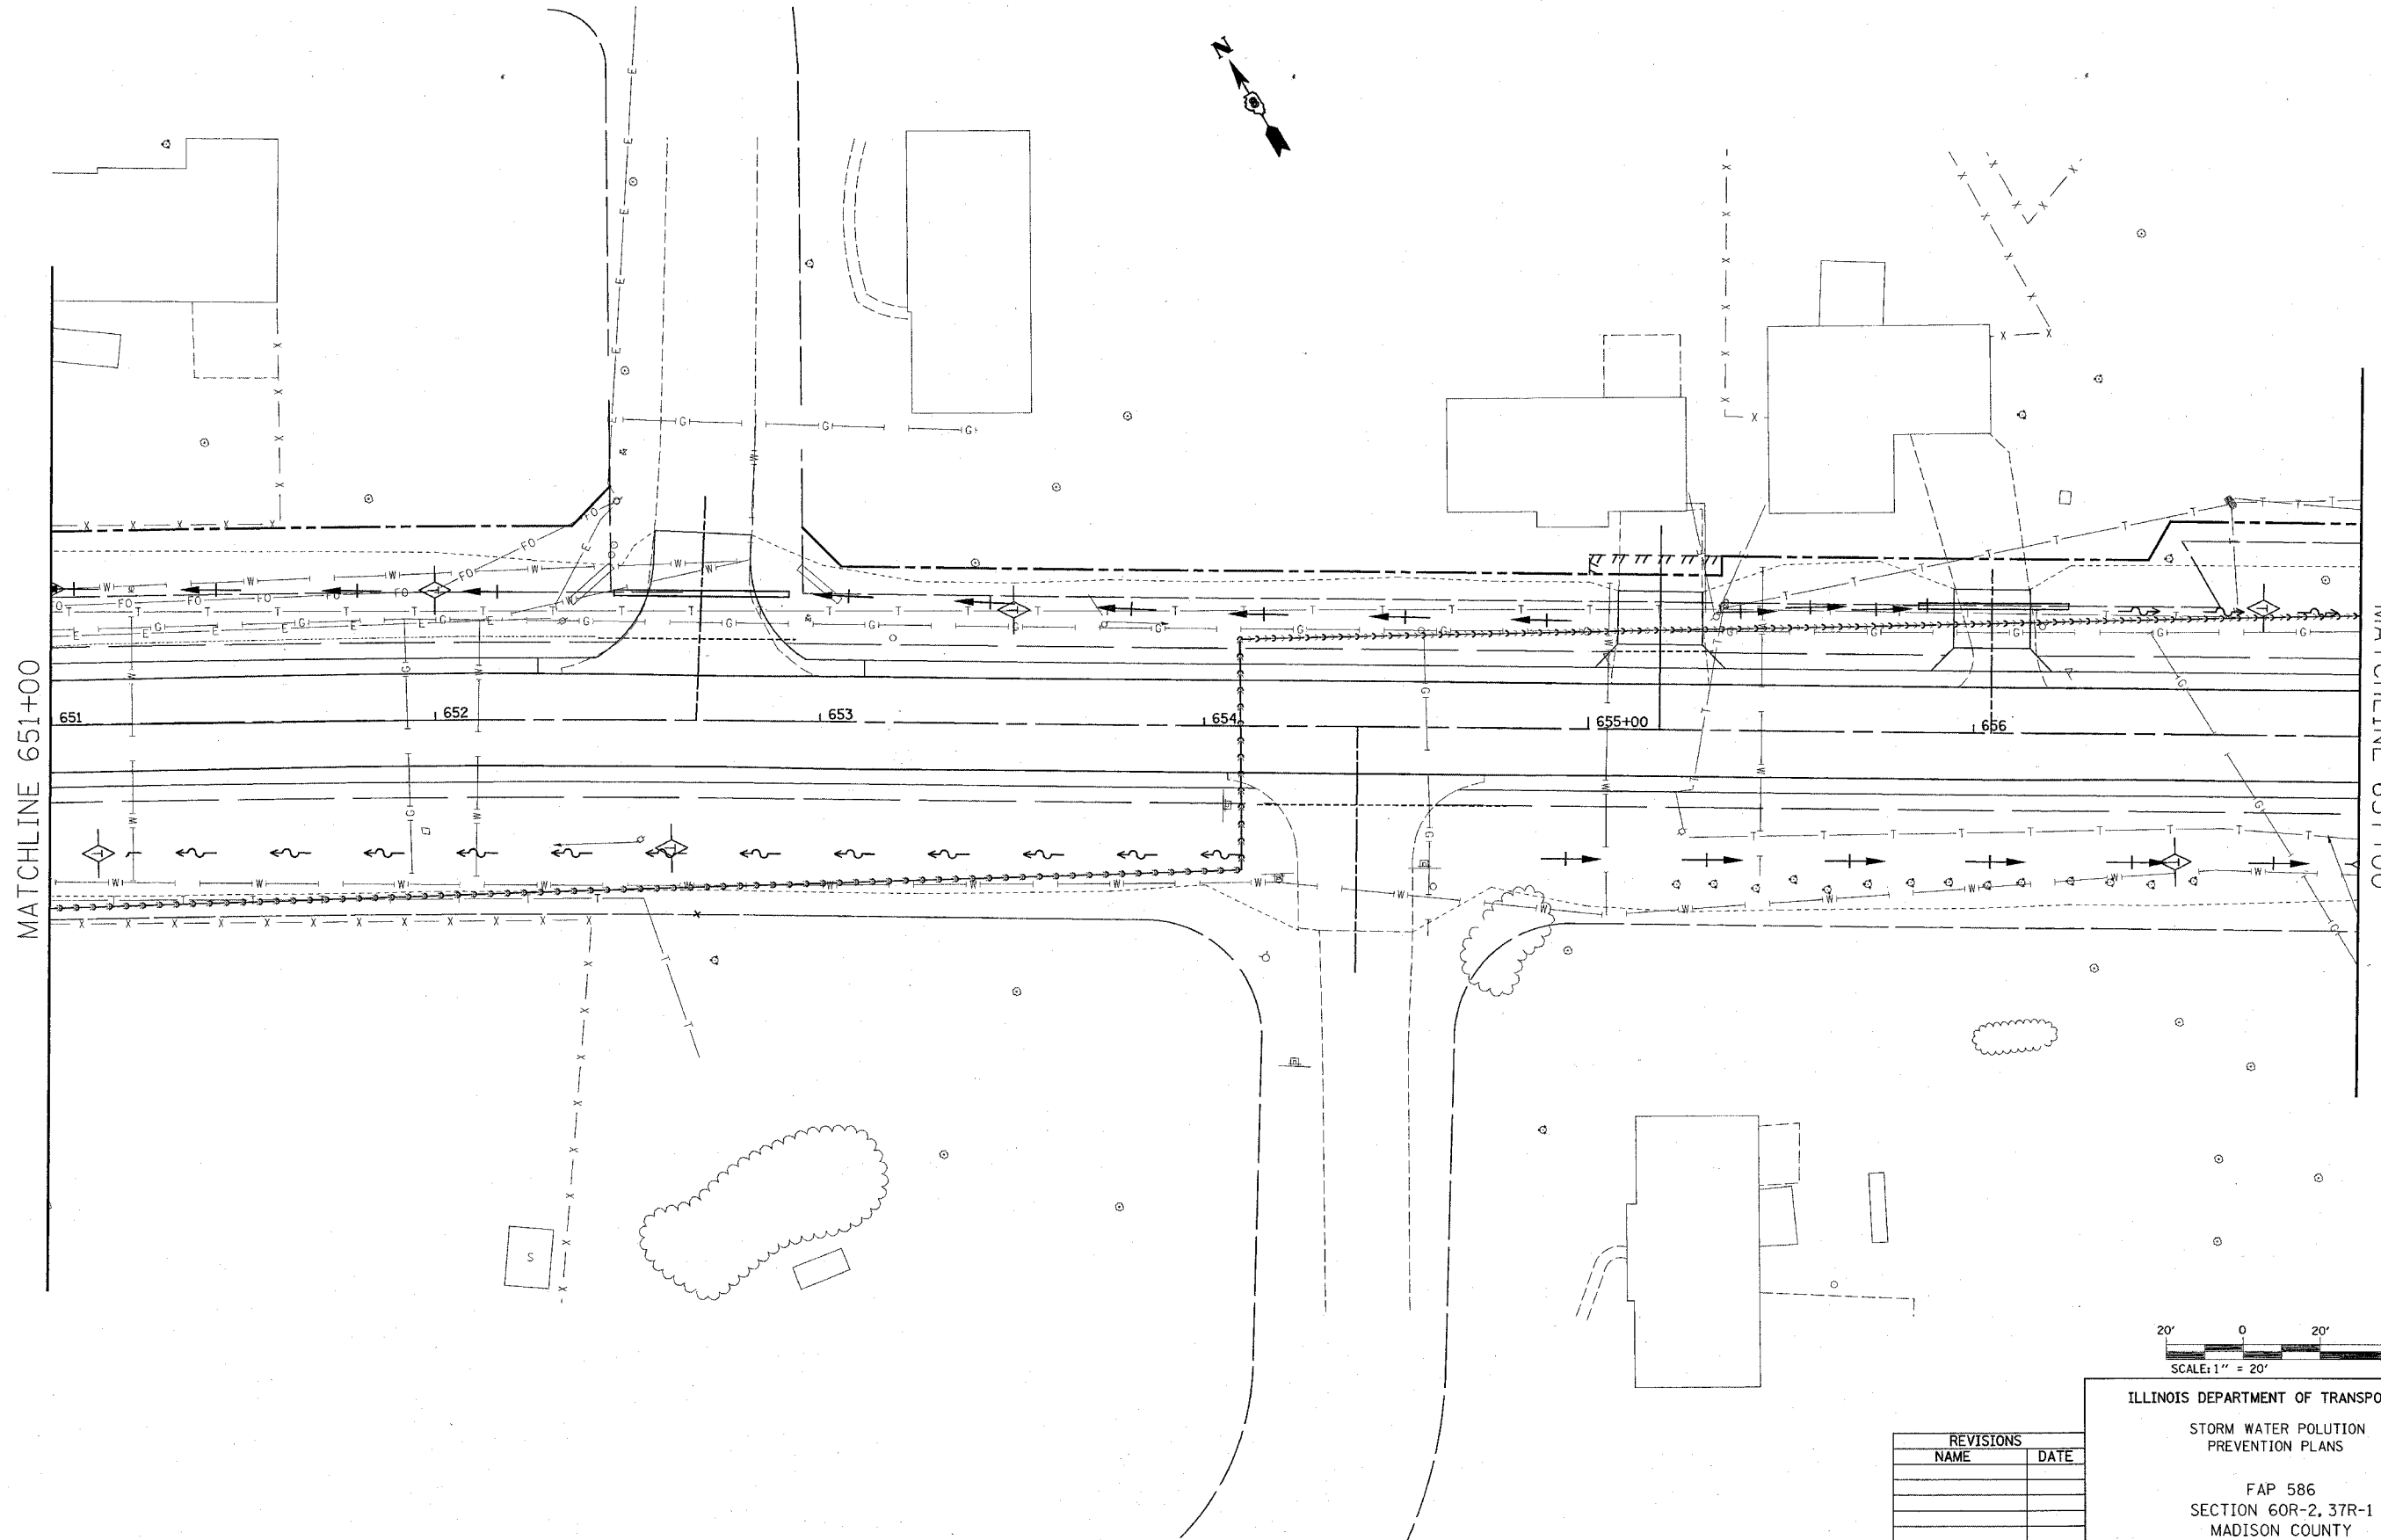

MATCHLINE 651+00

MATCHLINE 657+00

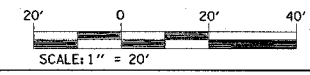

REVISIONS	
NAME	DATE

ILLINOIS DEPARTMENT OF TRANSPORTATION
 STORM WATER POLLUTION PREVENTION PLANS
 FAP 586
 SECTION 60R-2, 37R-1
 MADISON COUNTY
 DRAWN BY:

7/1/2004
 Thursday, July 01, 2004 @ 2:36:19 PM
 C:\proj\pca\work\topo\8055.dgn LV:4-6,8,12,14-15,17,22,24,27-29,37-40,44,46-48,50F-53,57-59
 c:\proj\pca\work\topo\8055.dgn LV:2,4-6,8,12,14-15,17,22,24,27-29,35,37-40,42,44,46-48,50F-53,57-59

PLOT DATE: Thursday July 01, 2004 @ 2:36:19 PM