



FIP ROUTE	SECTION	COUNTY	TOTAL SHEETS	SHEET NO
586	60R-2, 37R-1	MADISON	502	160
STA. 692+00		TO STA. 698+00		
CONTRACT NO.: 76301				

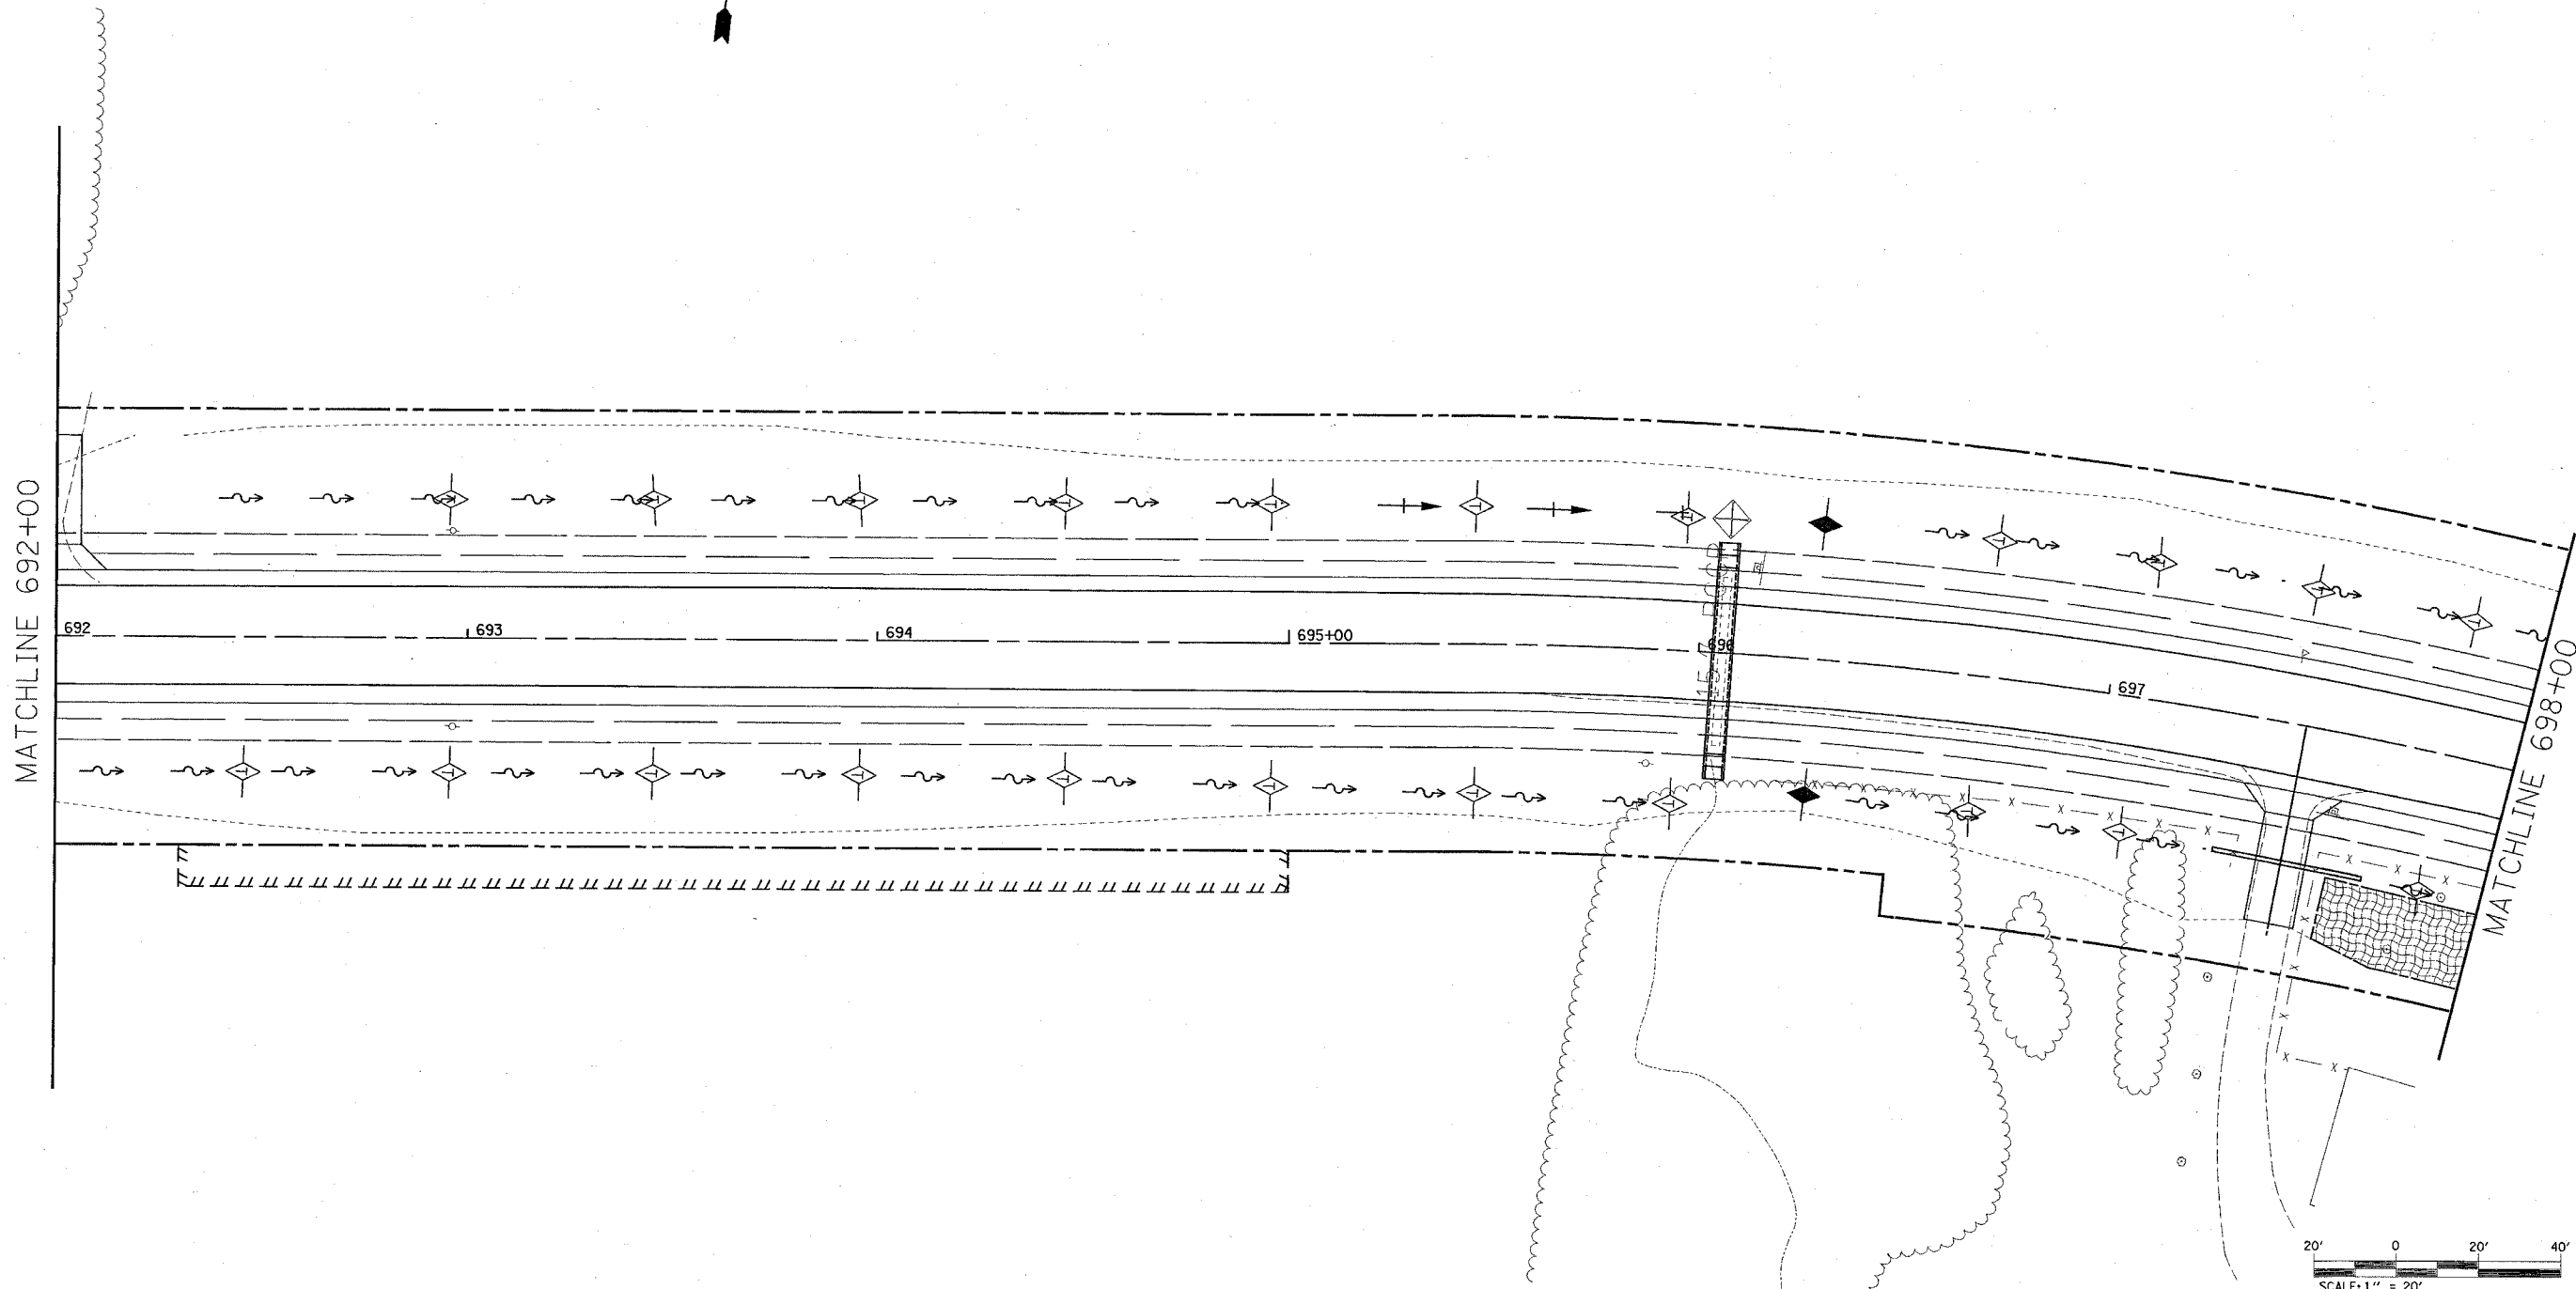

PLAN	SUBMITTED	DATE
NOTE BOOK	ALIGNED CHECKED	
NO.	FILE NAME	

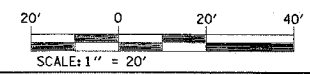

REVISIONS	
NAME	DATE

ILLINOIS DEPARTMENT OF TRANSPORTATION
 STORM WATER POLLUTION PREVENTION PLANS
 FAP 586
 SECTION 60R-2, 37R-1
 MADISON COUNTY
 DRAWN BY:

7/1/2004 2:36:17 PM
 C:\projects\60R-2, 37R-1\1517222527-29137-4824446-48598-5337-59
 C:\projects\60R-2, 37R-1\1517222527-29137-4824446-48598-5337-59
 C:\projects\60R-2, 37R-1\1517222527-29137-4824446-48598-5337-59
 C:\projects\60R-2, 37R-1\1517222527-29137-4824446-48598-5337-59