
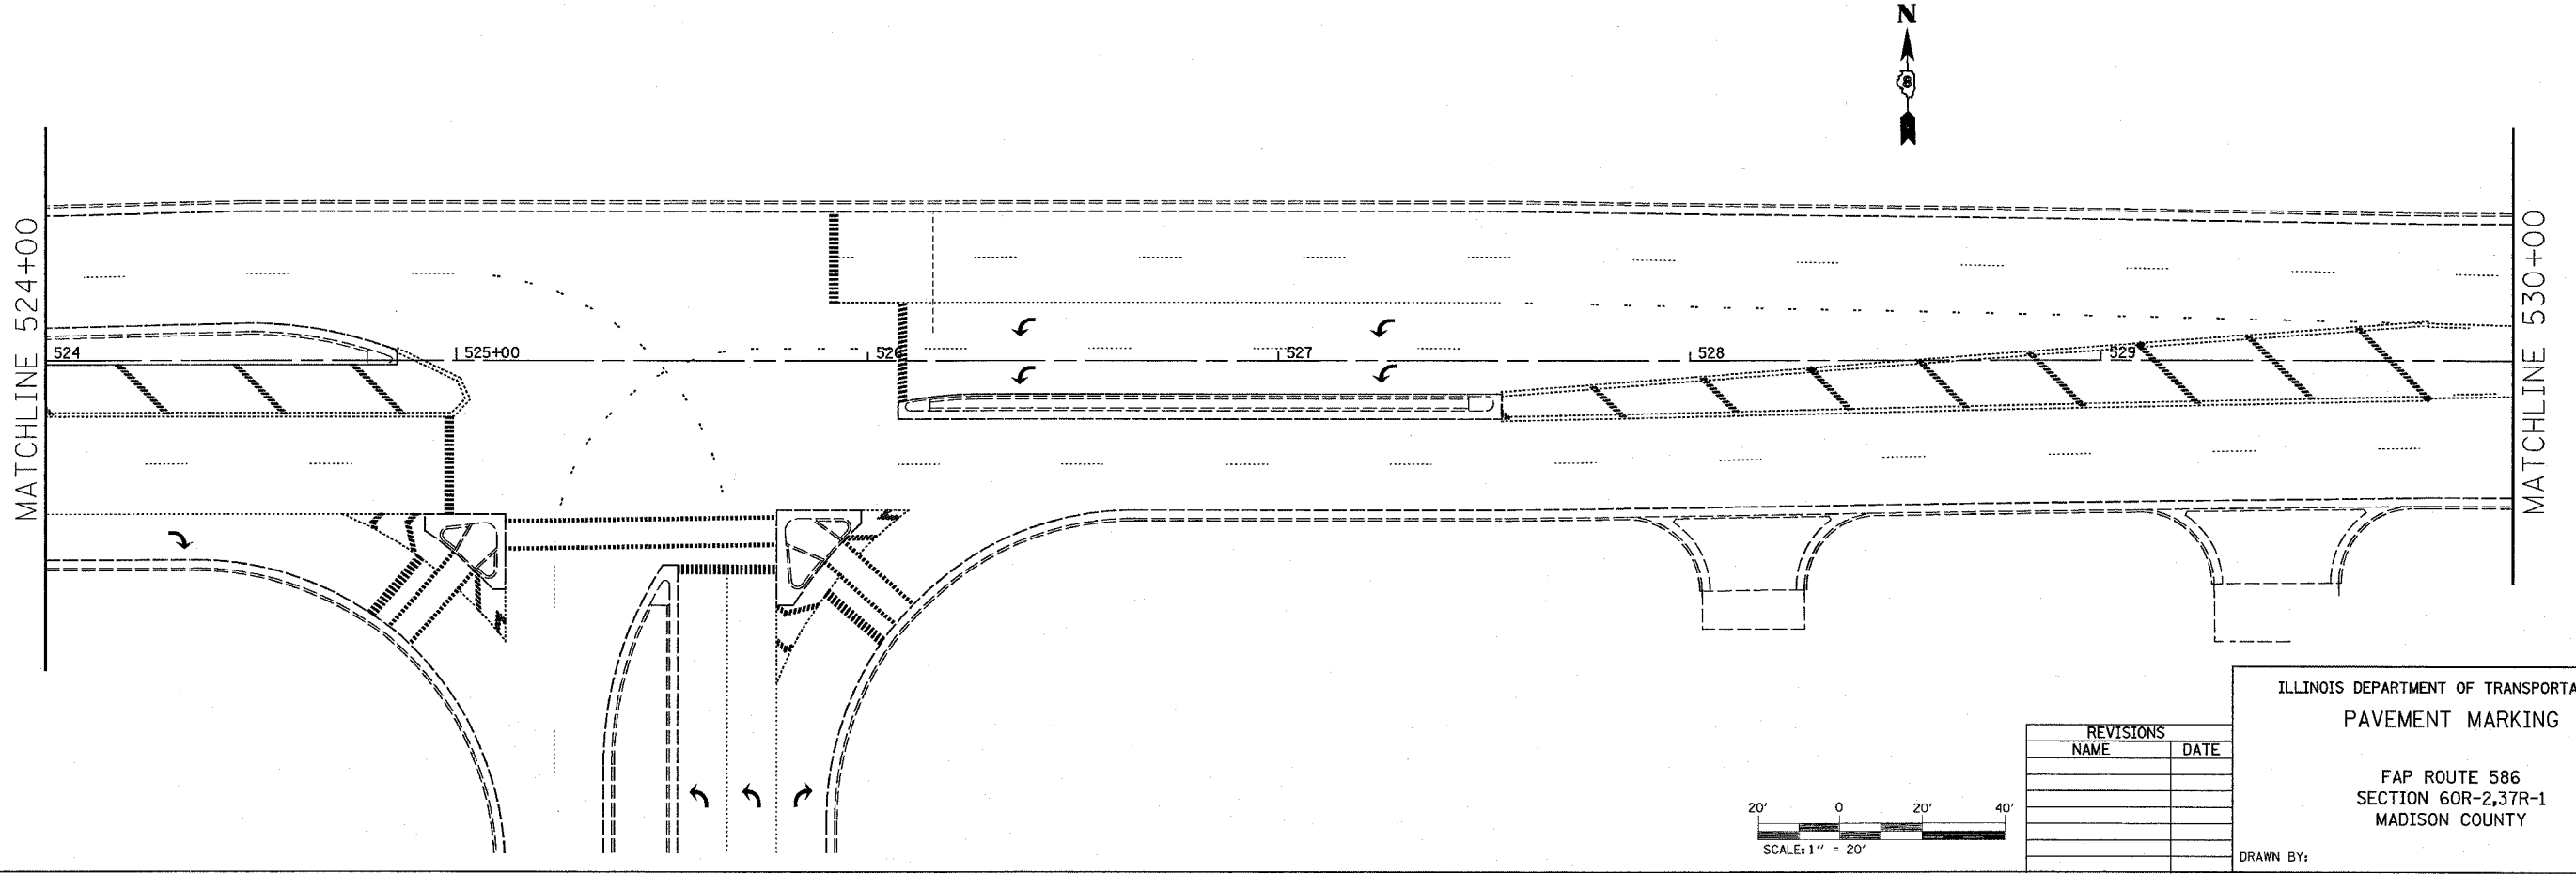


FAP ROUTE	SECTION	COUNTY	TOTAL SHEETS	SHEET NO
586	60R-2,37R-1	MADISON	502	216
STA. 518+00		TO STA. 530+00		
EXISTING CONDITIONS: 76301				

PLAN	SURVEYED	BY	DATE
NOTE BOOK	PLOTTED		
NO.	RT. OF WAY CHECKED		
	CADD FILE NAME		

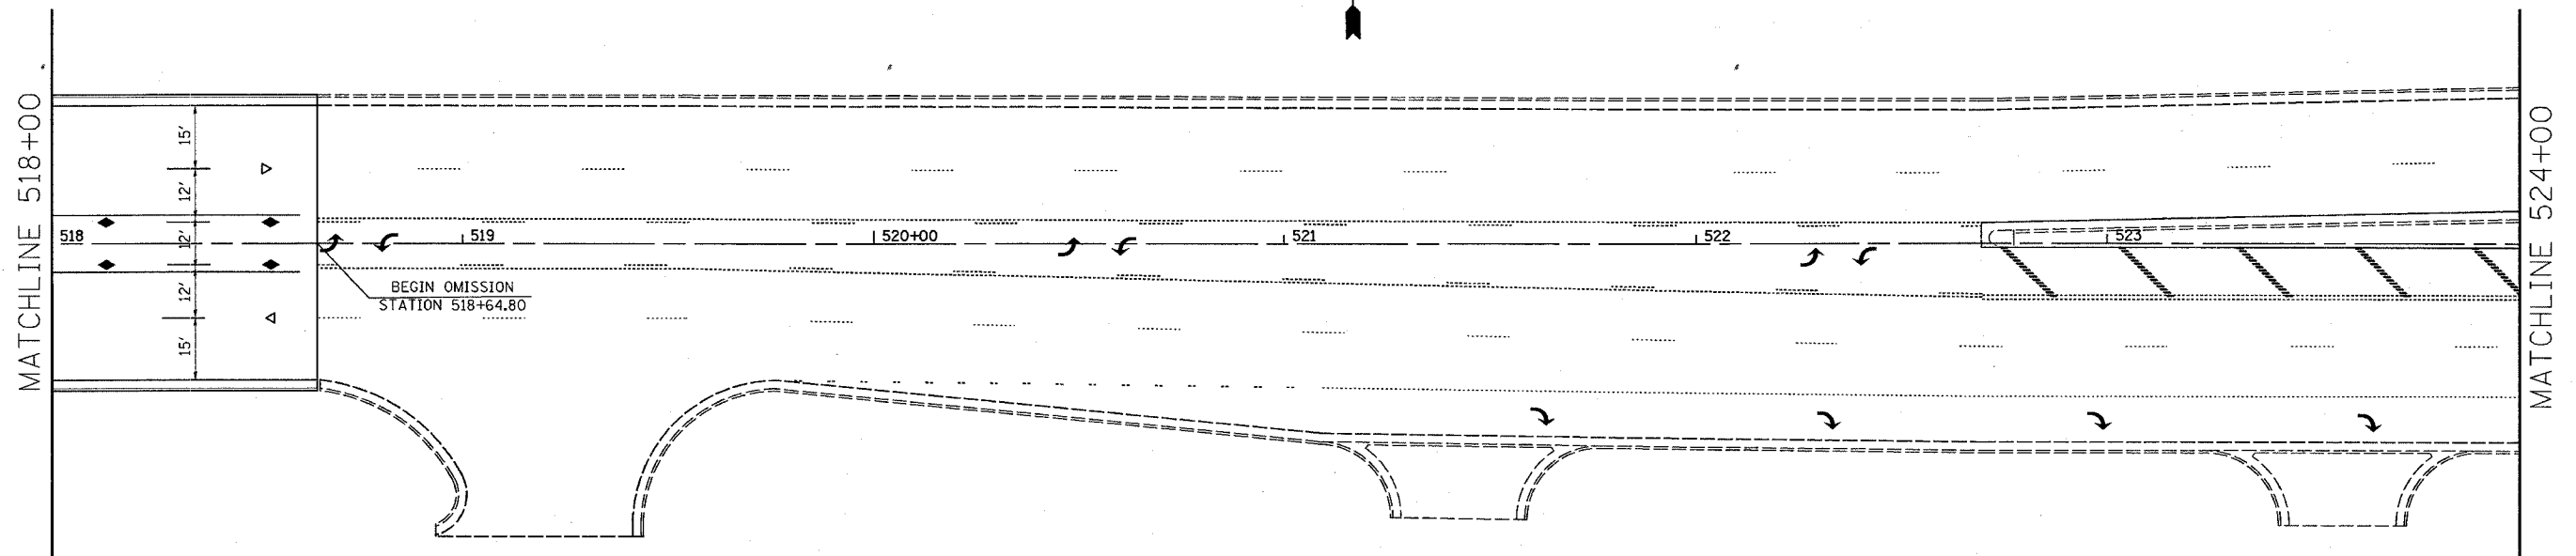

REVISIONS	
NAME	DATE

ILLINOIS DEPARTMENT OF TRANSPORTATION  
PAVEMENT MARKING

FAP ROUTE 586  
SECTION 60R-2,37R-1  
MADISON COUNTY

DRAWN BY:

PLOT DATE: Friday July 02, 2004 e 9:38:53 AM

7/2/2004 9:38:53 AM  
C:\projects\586\586.dgn LV:1-28-38-41-43-63  
C:\projects\586\586.dgn LV:2-7-20-24-29-38  
C:\projects\586\586.dgn LV:3-1-25-30-35-40-45-50  
C:\projects\586\586.dgn LV:4-1-25-30-35-40-45-50  
C:\projects\586\586.dgn LV:5-1-25-30-35-40-45-50  
C:\projects\586\586.dgn LV:6-1-25-30-35-40-45-50  
C:\projects\586\586.dgn LV:7-1-25-30-35-40-45-50