
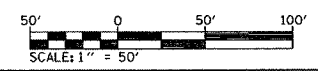


FAP ROUTE	SECTION	COUNTY	TOTAL SHEETS	SHEET NO.
586	60R-2, 37R-1	MADISON	502	226

STA. TO STA.

CONTRACT NO.: 76301

PLAN	DATE
BY	
REVISIONS	
NO.	
DATE	
BY	
REVISIONS	
NO.	
DATE	
BY	

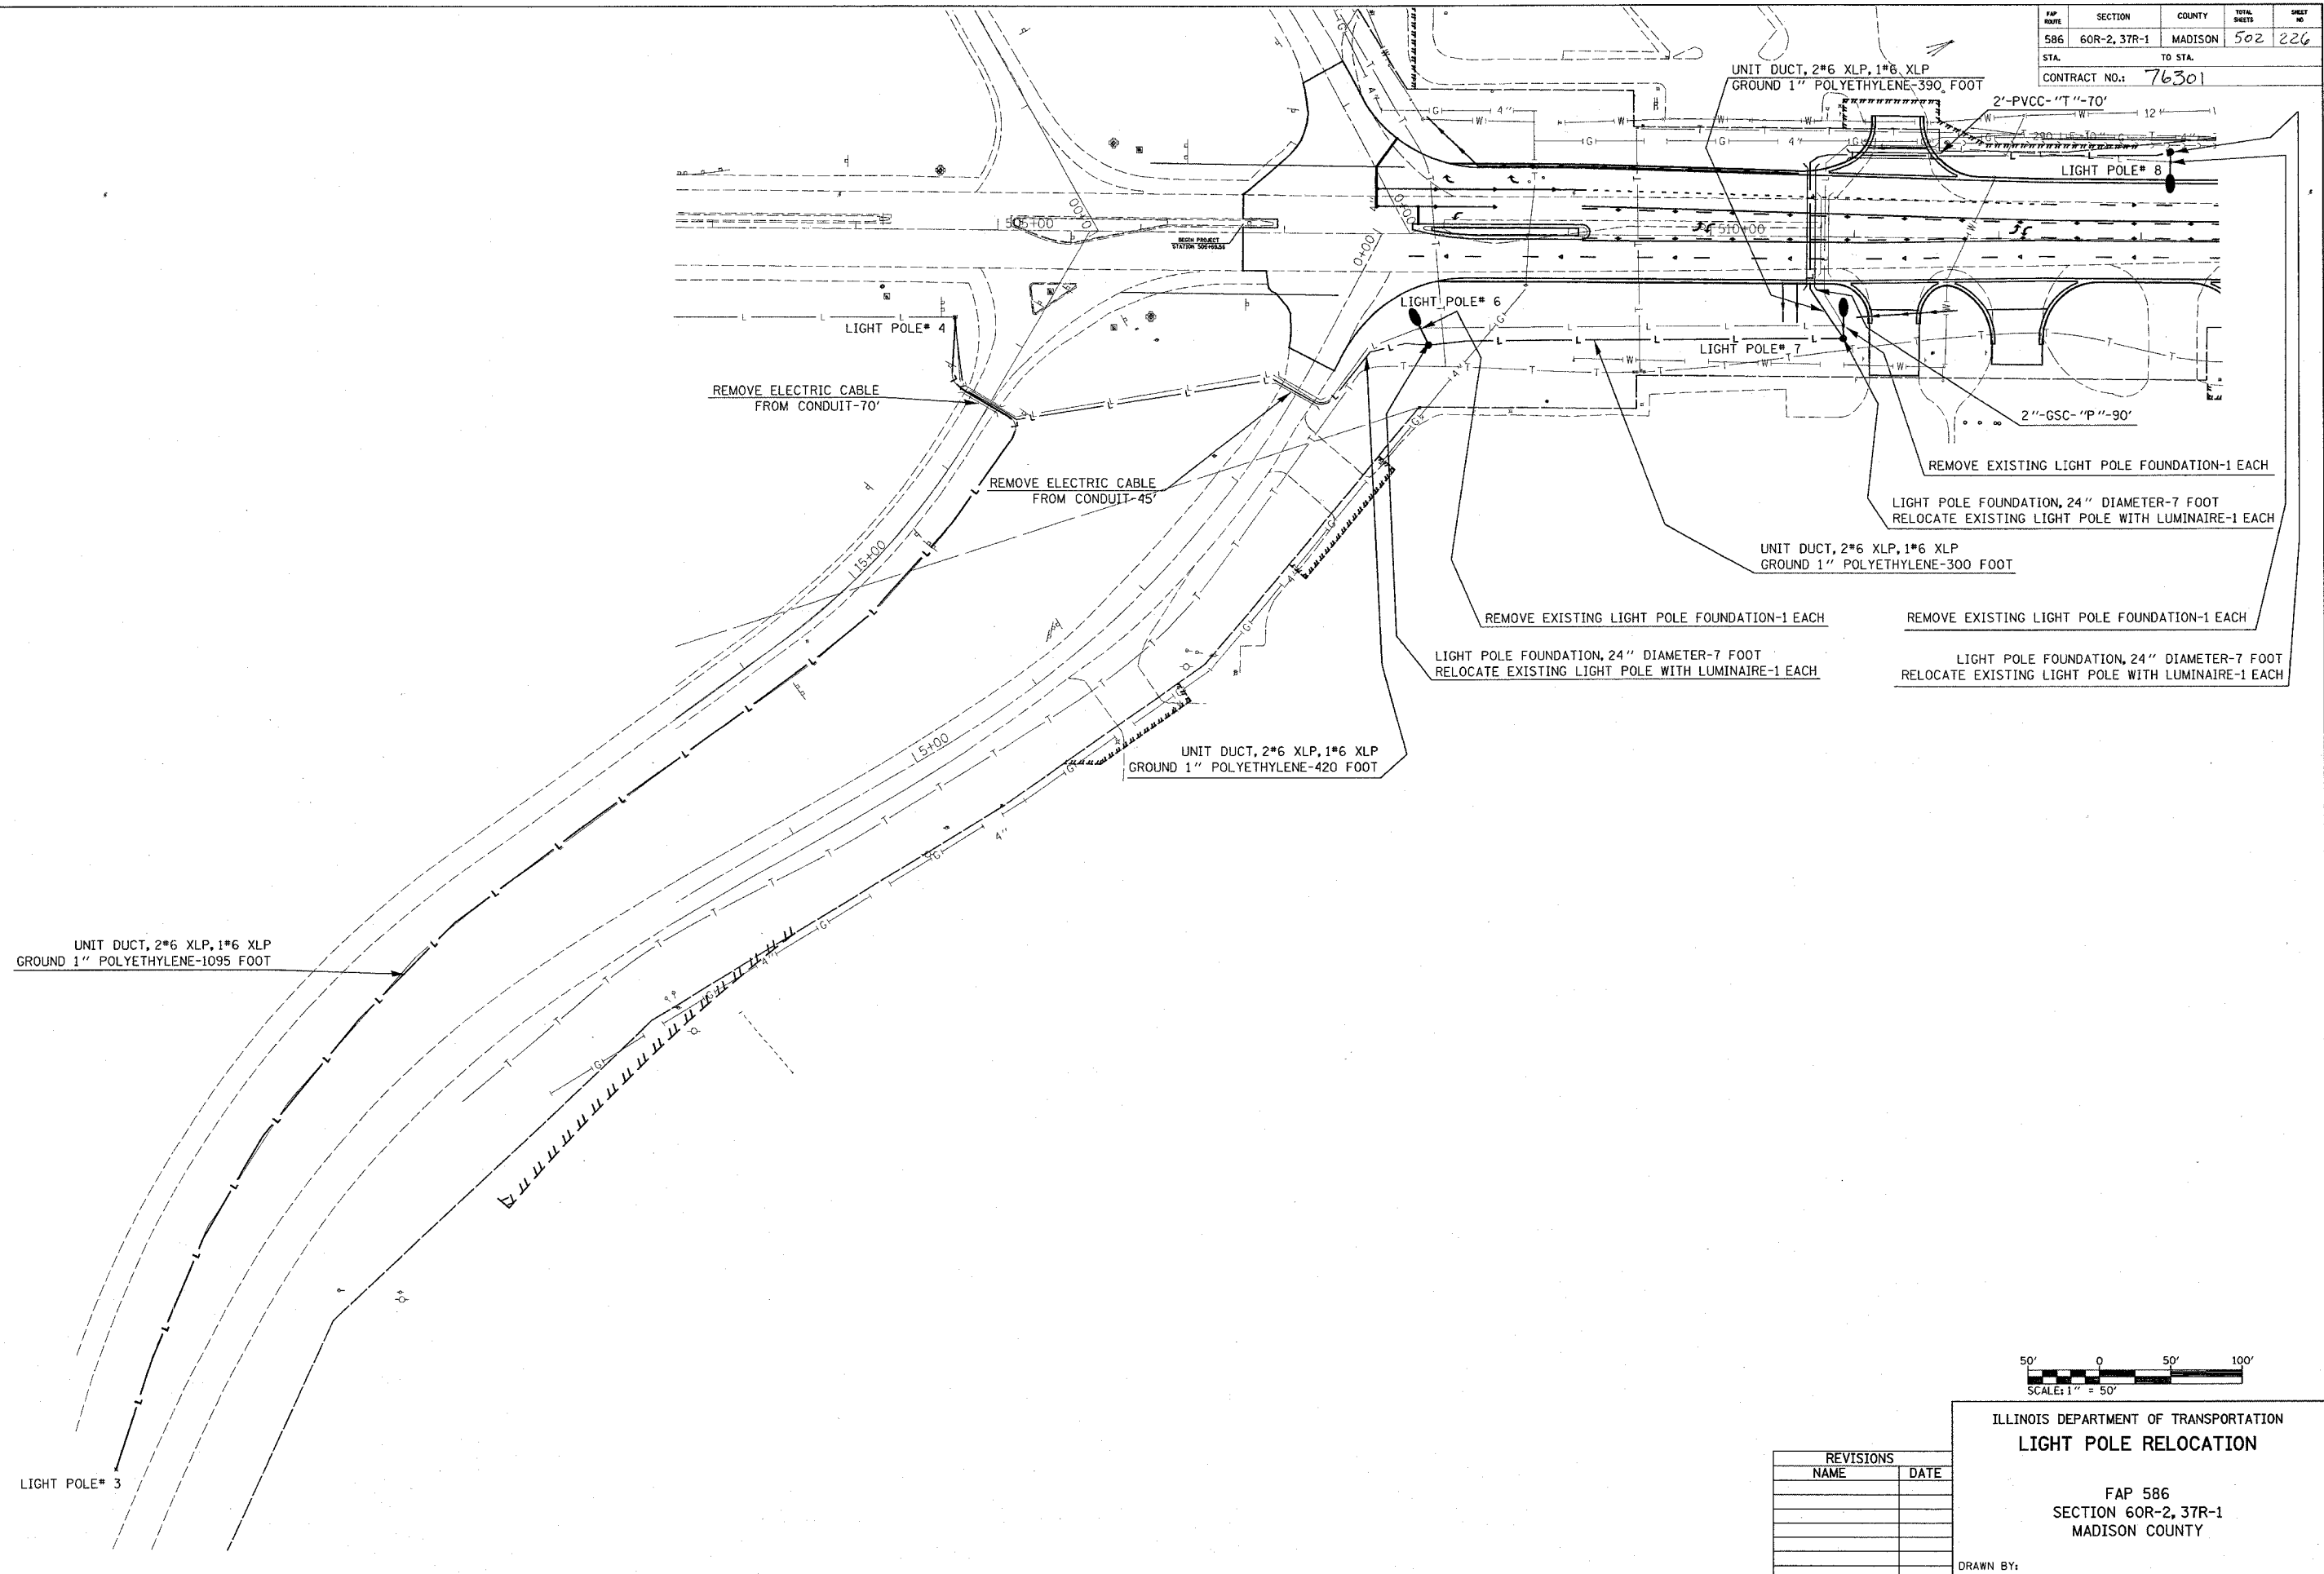

ILLINOIS DEPARTMENT OF TRANSPORTATION
LIGHT POLE RELOCATION

FAP 586
 SECTION 60R-2, 37R-1
 MADISON COUNTY

REVISIONS	
NAME	DATE

DRAWN BY:
 PLOT DATE: Friday, July 02, 2004 @ 10:05:43 AM