


ORIGINAL SURVEY PLOTTED
 SURVEY PLANTING
 NOTE BOOK NO. _____
 AREAS CHECKED _____

FINAL SURVEY PLOTTED
 SURVEY PLANTING
 NOTE BOOK NO. _____
 AREAS CHECKED _____

BY _____ DATE _____

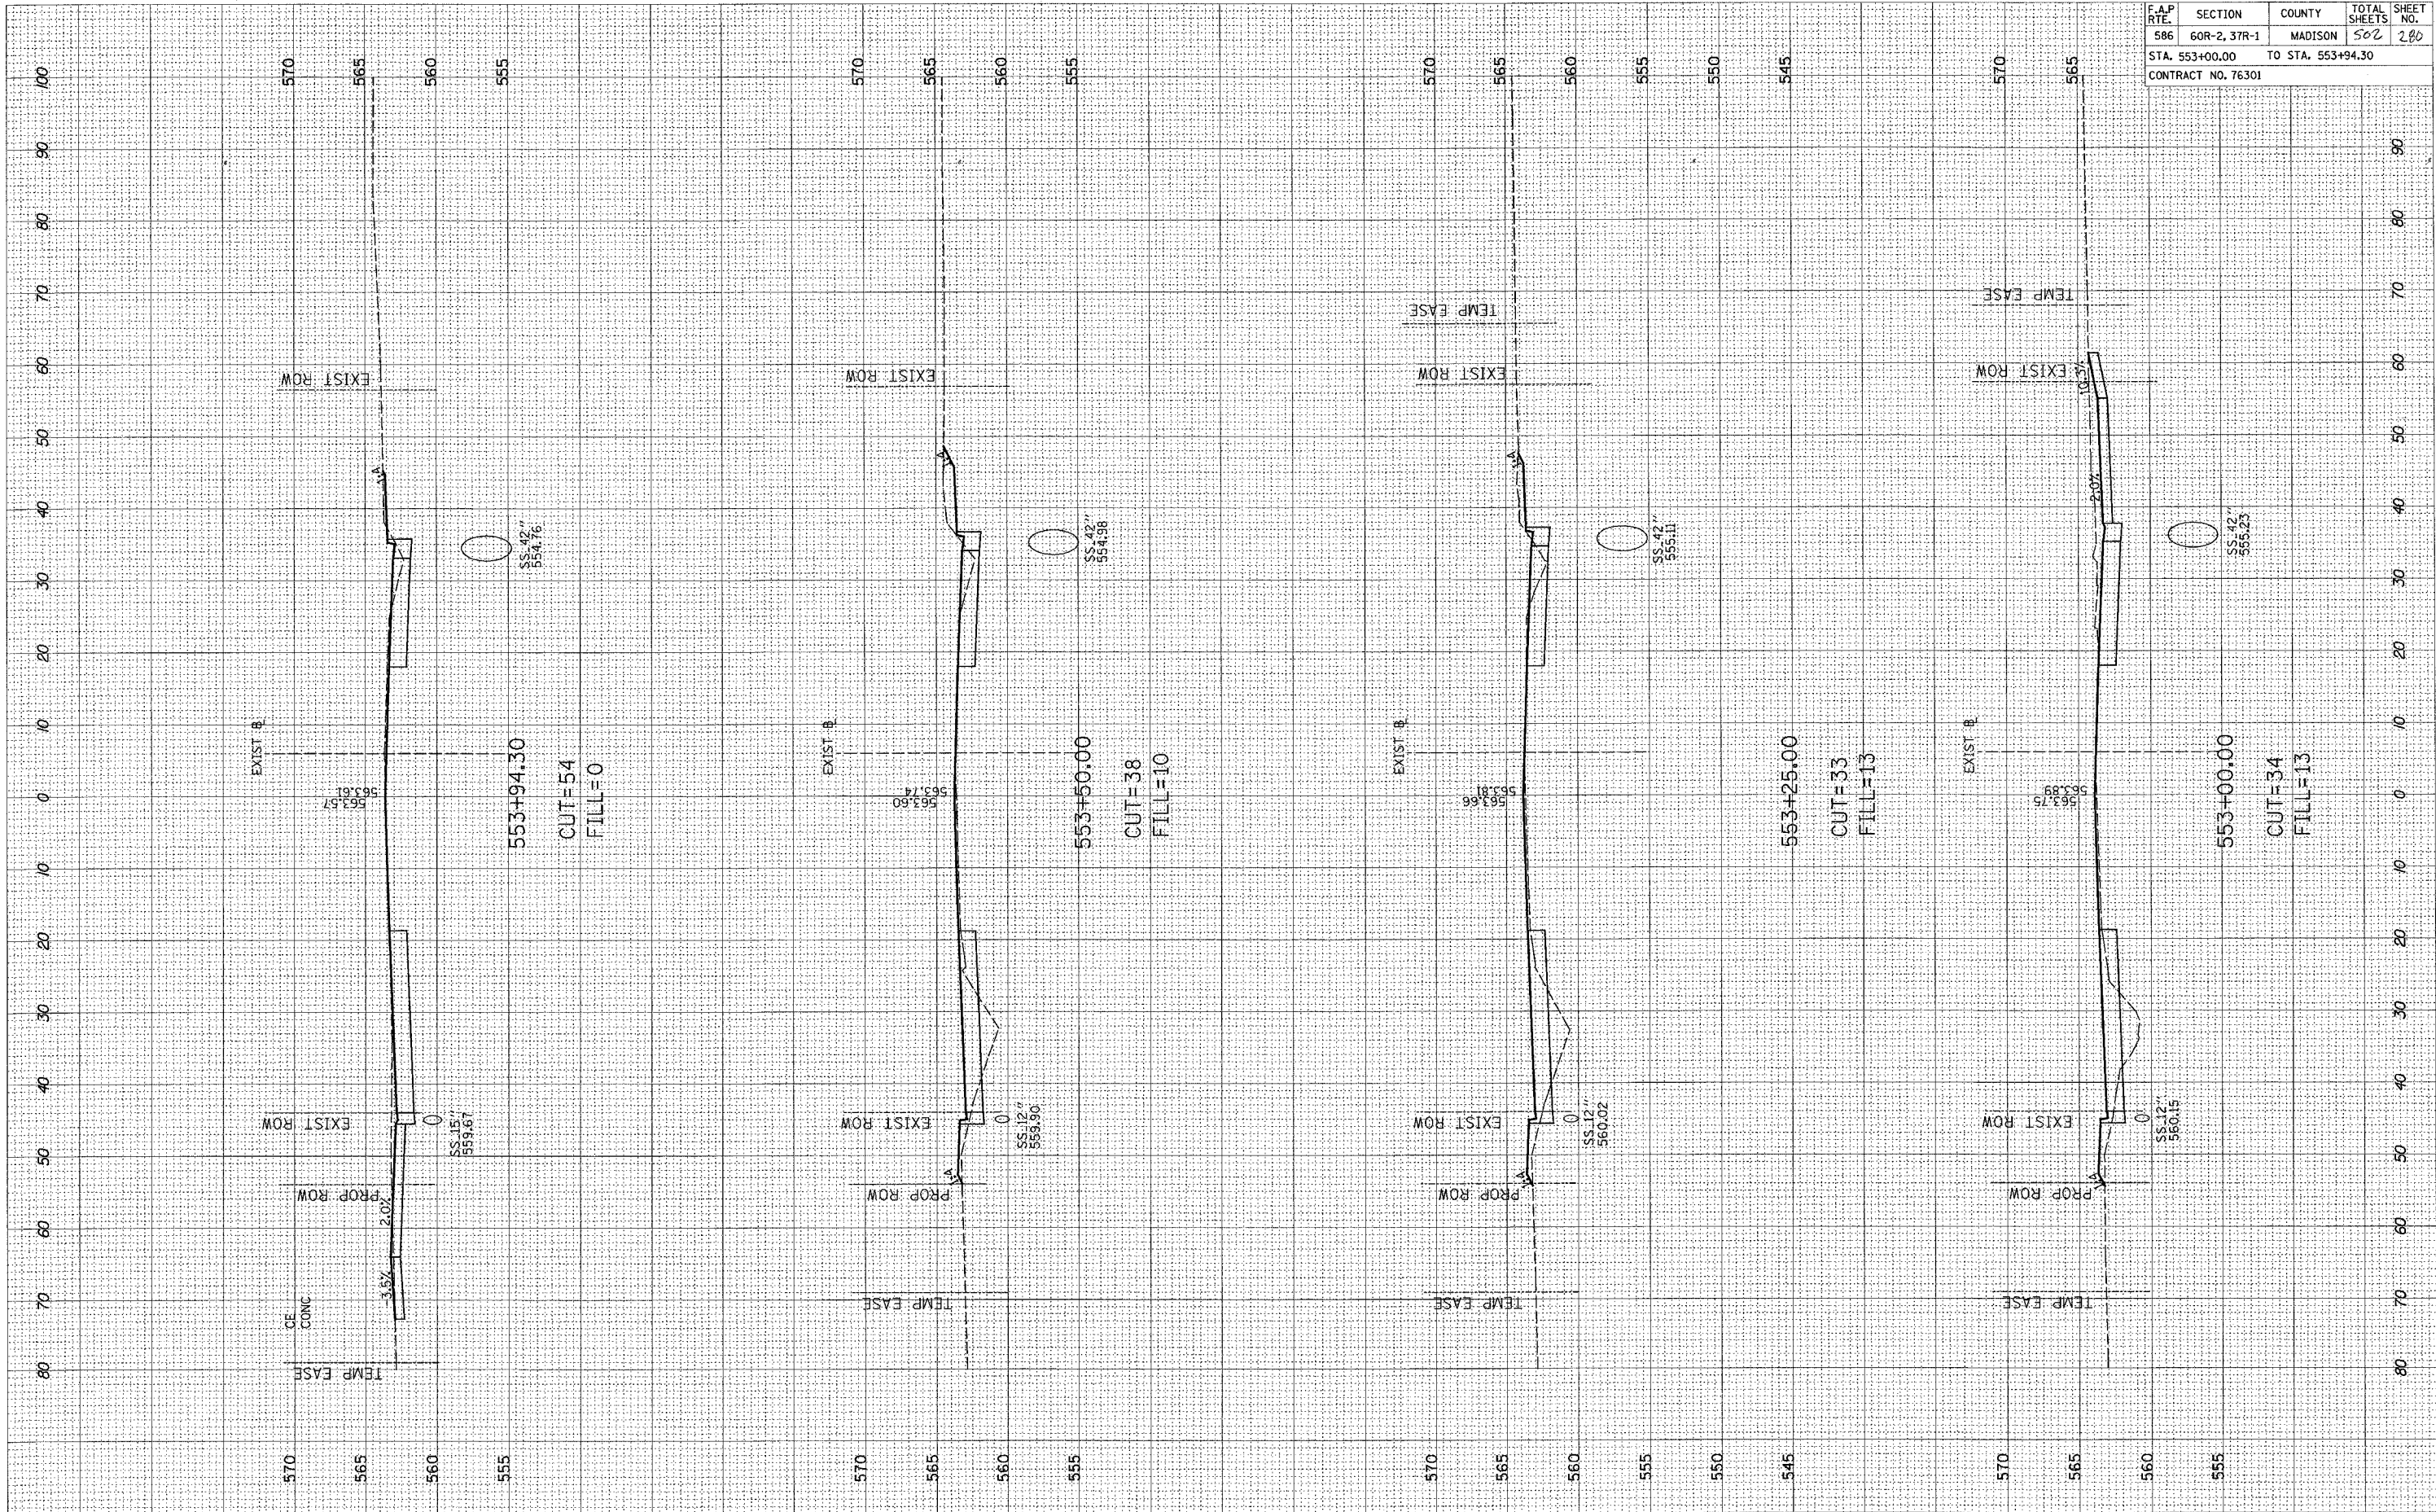

F.A.P. RTE.	SECTION	COUNTY	TOTAL SHEETS	SHEET NO.
586	60R-2, 37R-1	MADISON	502	280
STA. 553+00.00		TO STA. 553+94.30		
CONTRACT NO. 76301				