


ORIGINAL SURVEY PLOTTED  
 NOTE BOOK NO. AREAS CHECKED

FINAL SURVEY PLOTTED  
 NOTE BOOK NO. AREAS CHECKED

BY \_\_\_\_\_ DATE \_\_\_\_\_

BY \_\_\_\_\_ DATE \_\_\_\_\_

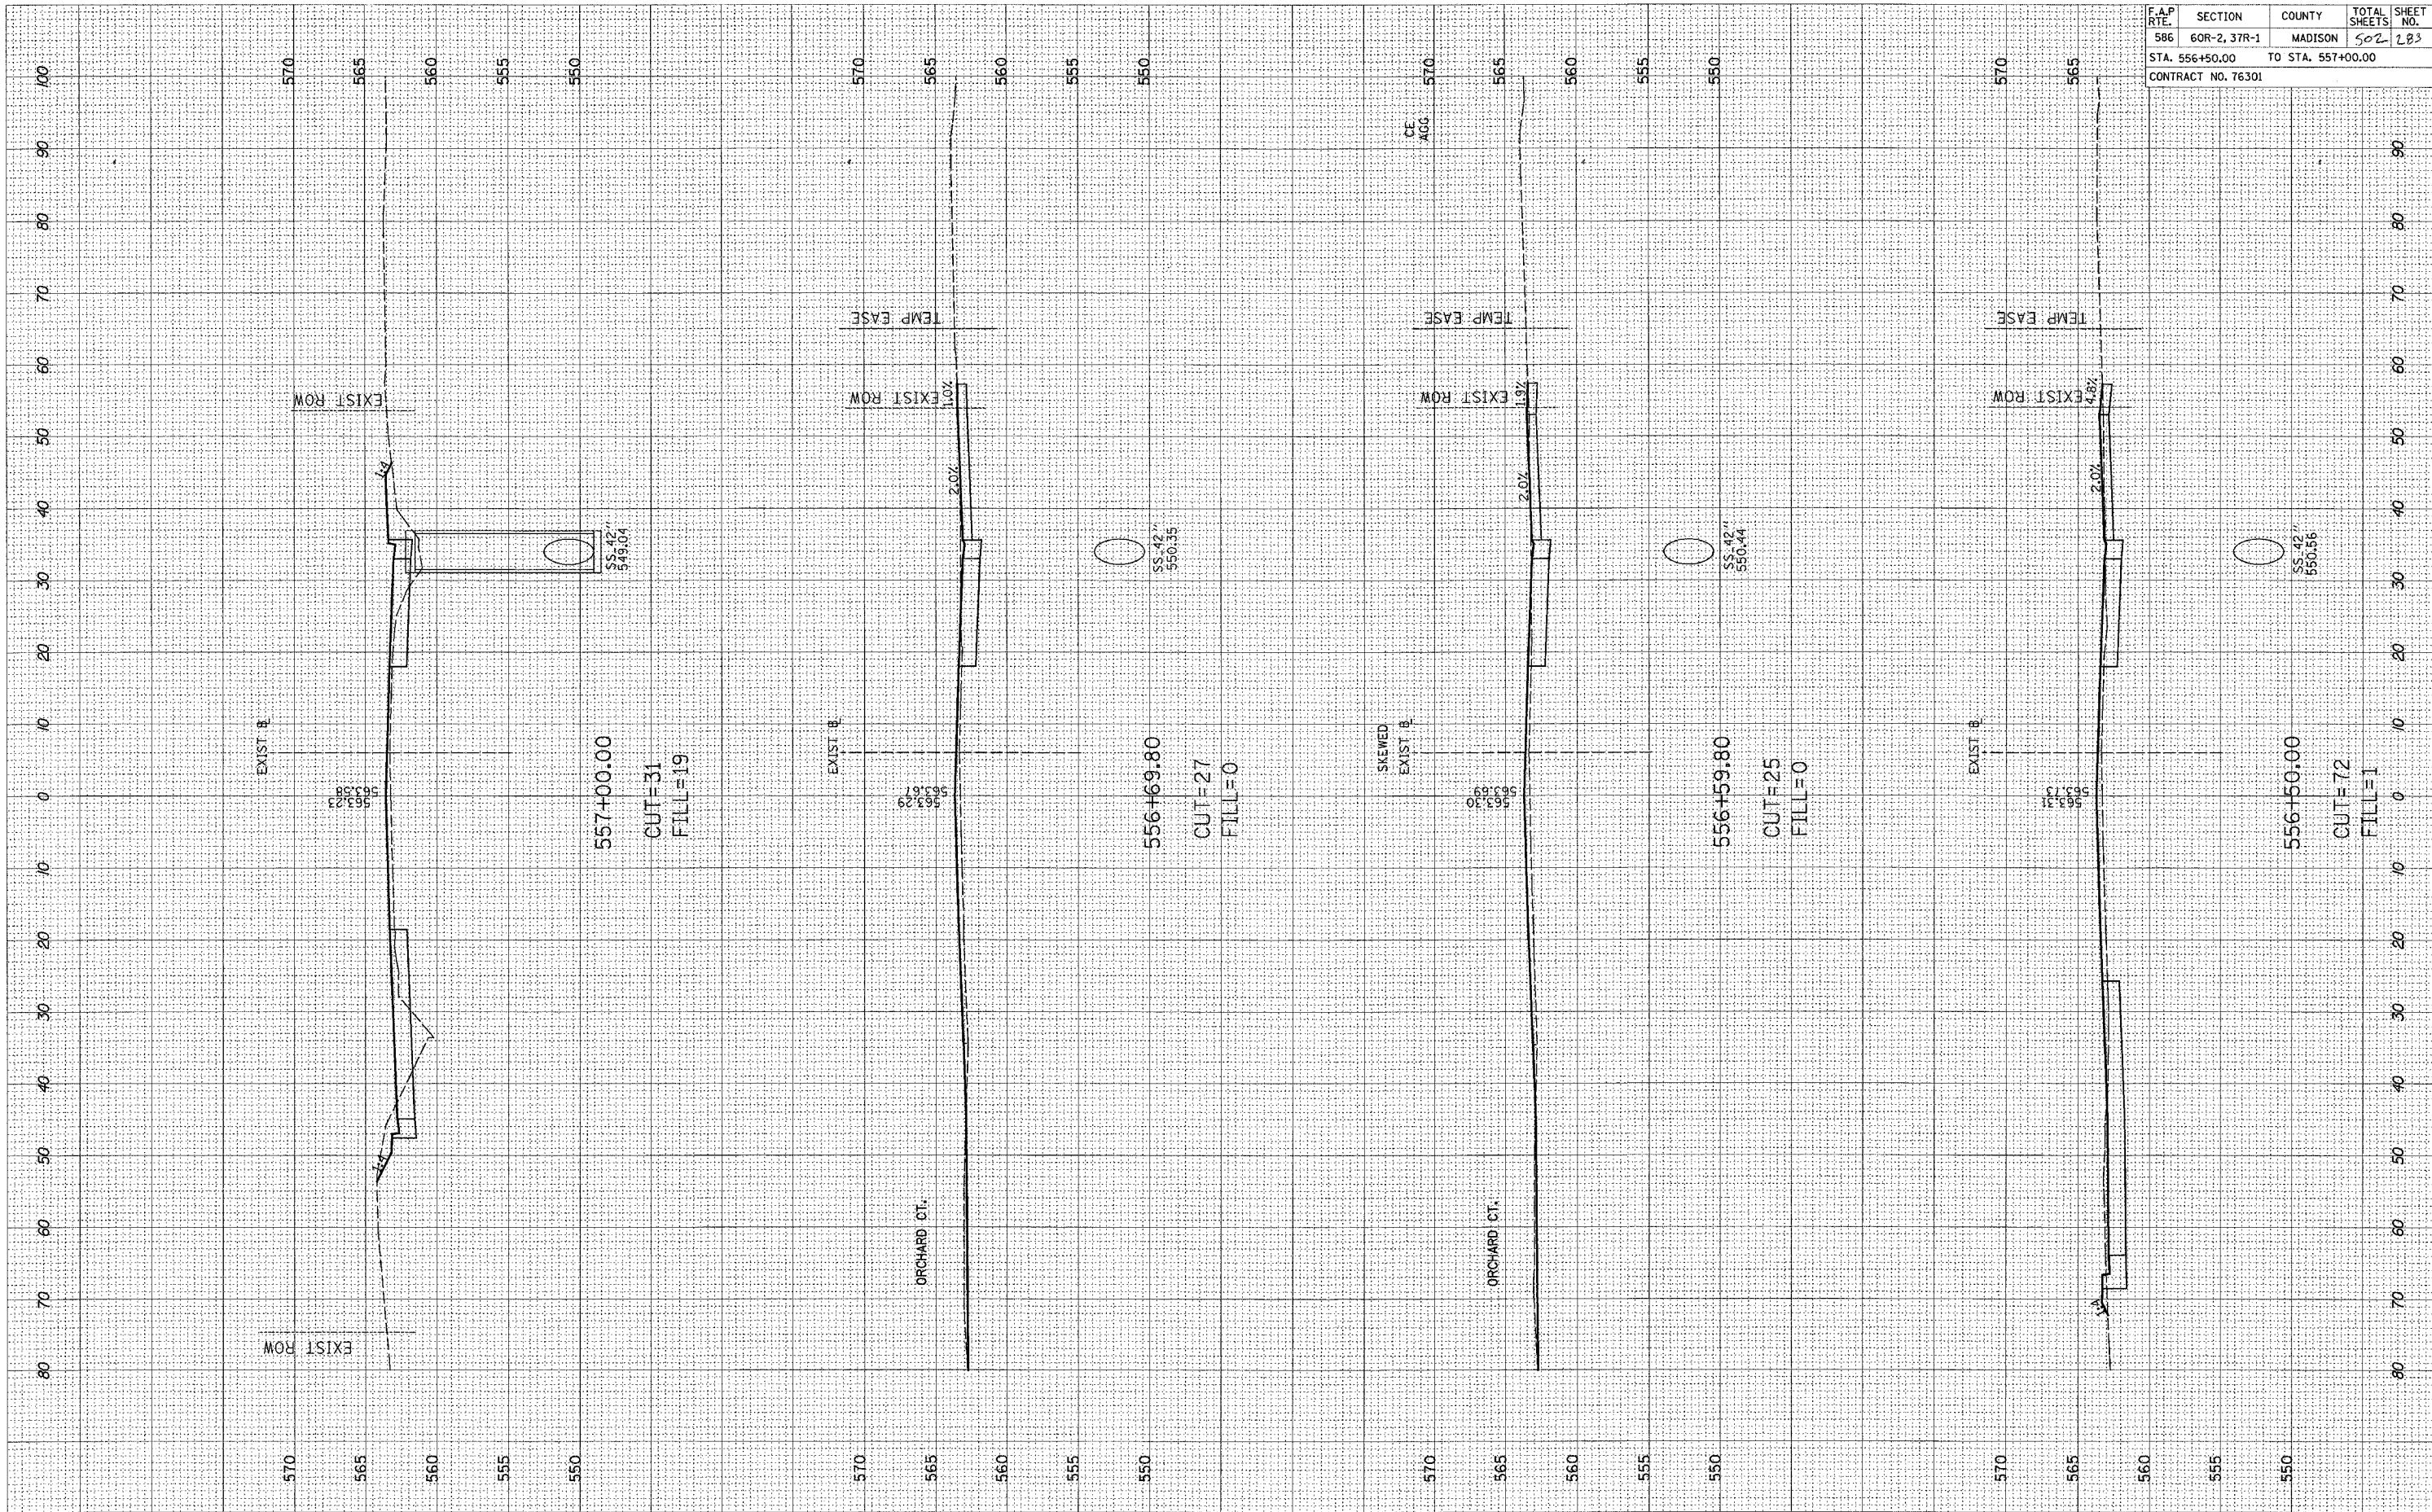

F.A.P. RTE.	SECTION	COUNTY	TOTAL SHEETS	SHEET NO.
586	60R-2, 37R-1	MADISON	502	283
STA. 556+50.00		TO STA. 557+00.00		
CONTRACT NO. 76301				