


ORIGINAL SURVEY PLOTTED TEMPLATE NO. _____ BY _____ DATE _____
 SURVEYED PLOTTED TEMPLATE NO. _____ BY _____ DATE _____
 NOTE BOOK NO. _____ AREAS CHECKED _____

FINAL SURVEY PLOTTED TEMPLATE NO. _____ BY _____ DATE _____
 SURVEYED PLOTTED TEMPLATE NO. _____ BY _____ DATE _____
 NOTE BOOK NO. _____ AREAS CHECKED _____

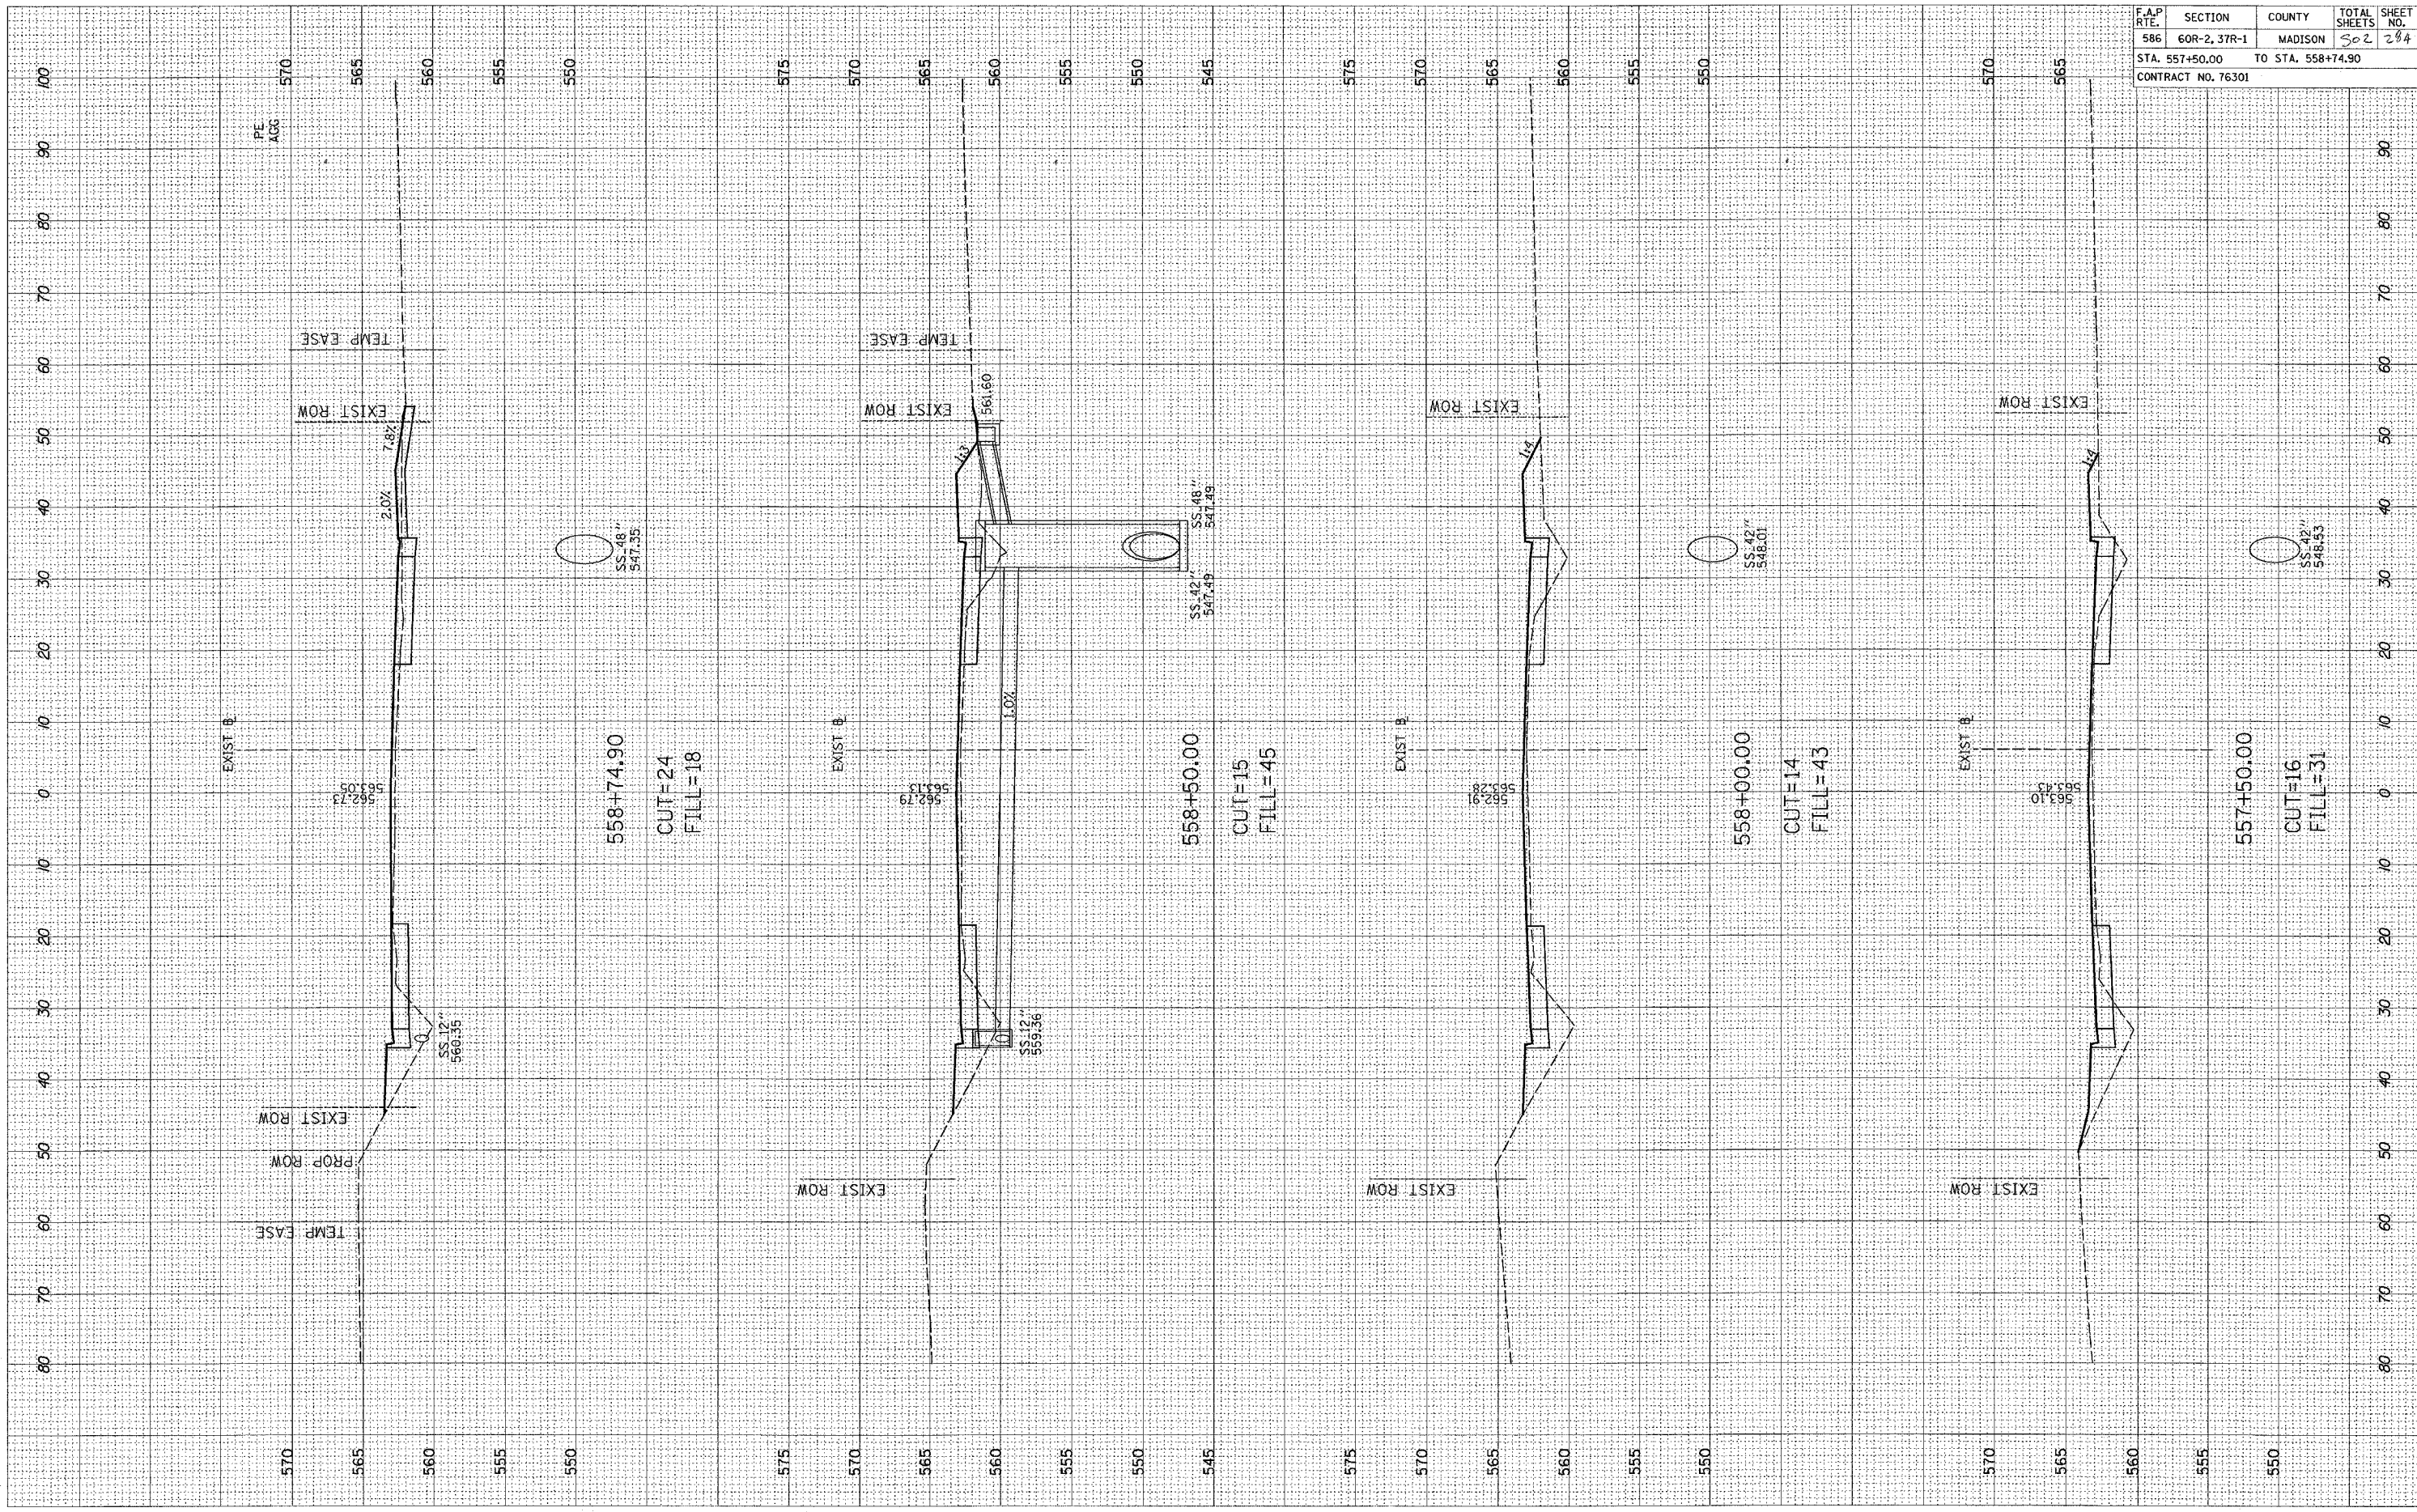

F.A.P. RTE.	SECTION	COUNTY	TOTAL SHEETS	SHEET NO.
586	60R-2, 37R-1	MADISON	502	284
STA. 557+50.00 TO STA. 558+74.90				
CONTRACT NO. 76301				