


ORIGINAL SURVEY SUBMITTED BY DATE
 SURVEY PLOTTED BY DATE
 NOTE BOOK NO. PLATE NO.
 AREAS CHECKED

FINAL SURVEY SUBMITTED BY DATE
 SURVEY PLOTTED BY DATE
 NOTE BOOK NO. PLATE NO.
 AREAS CHECKED

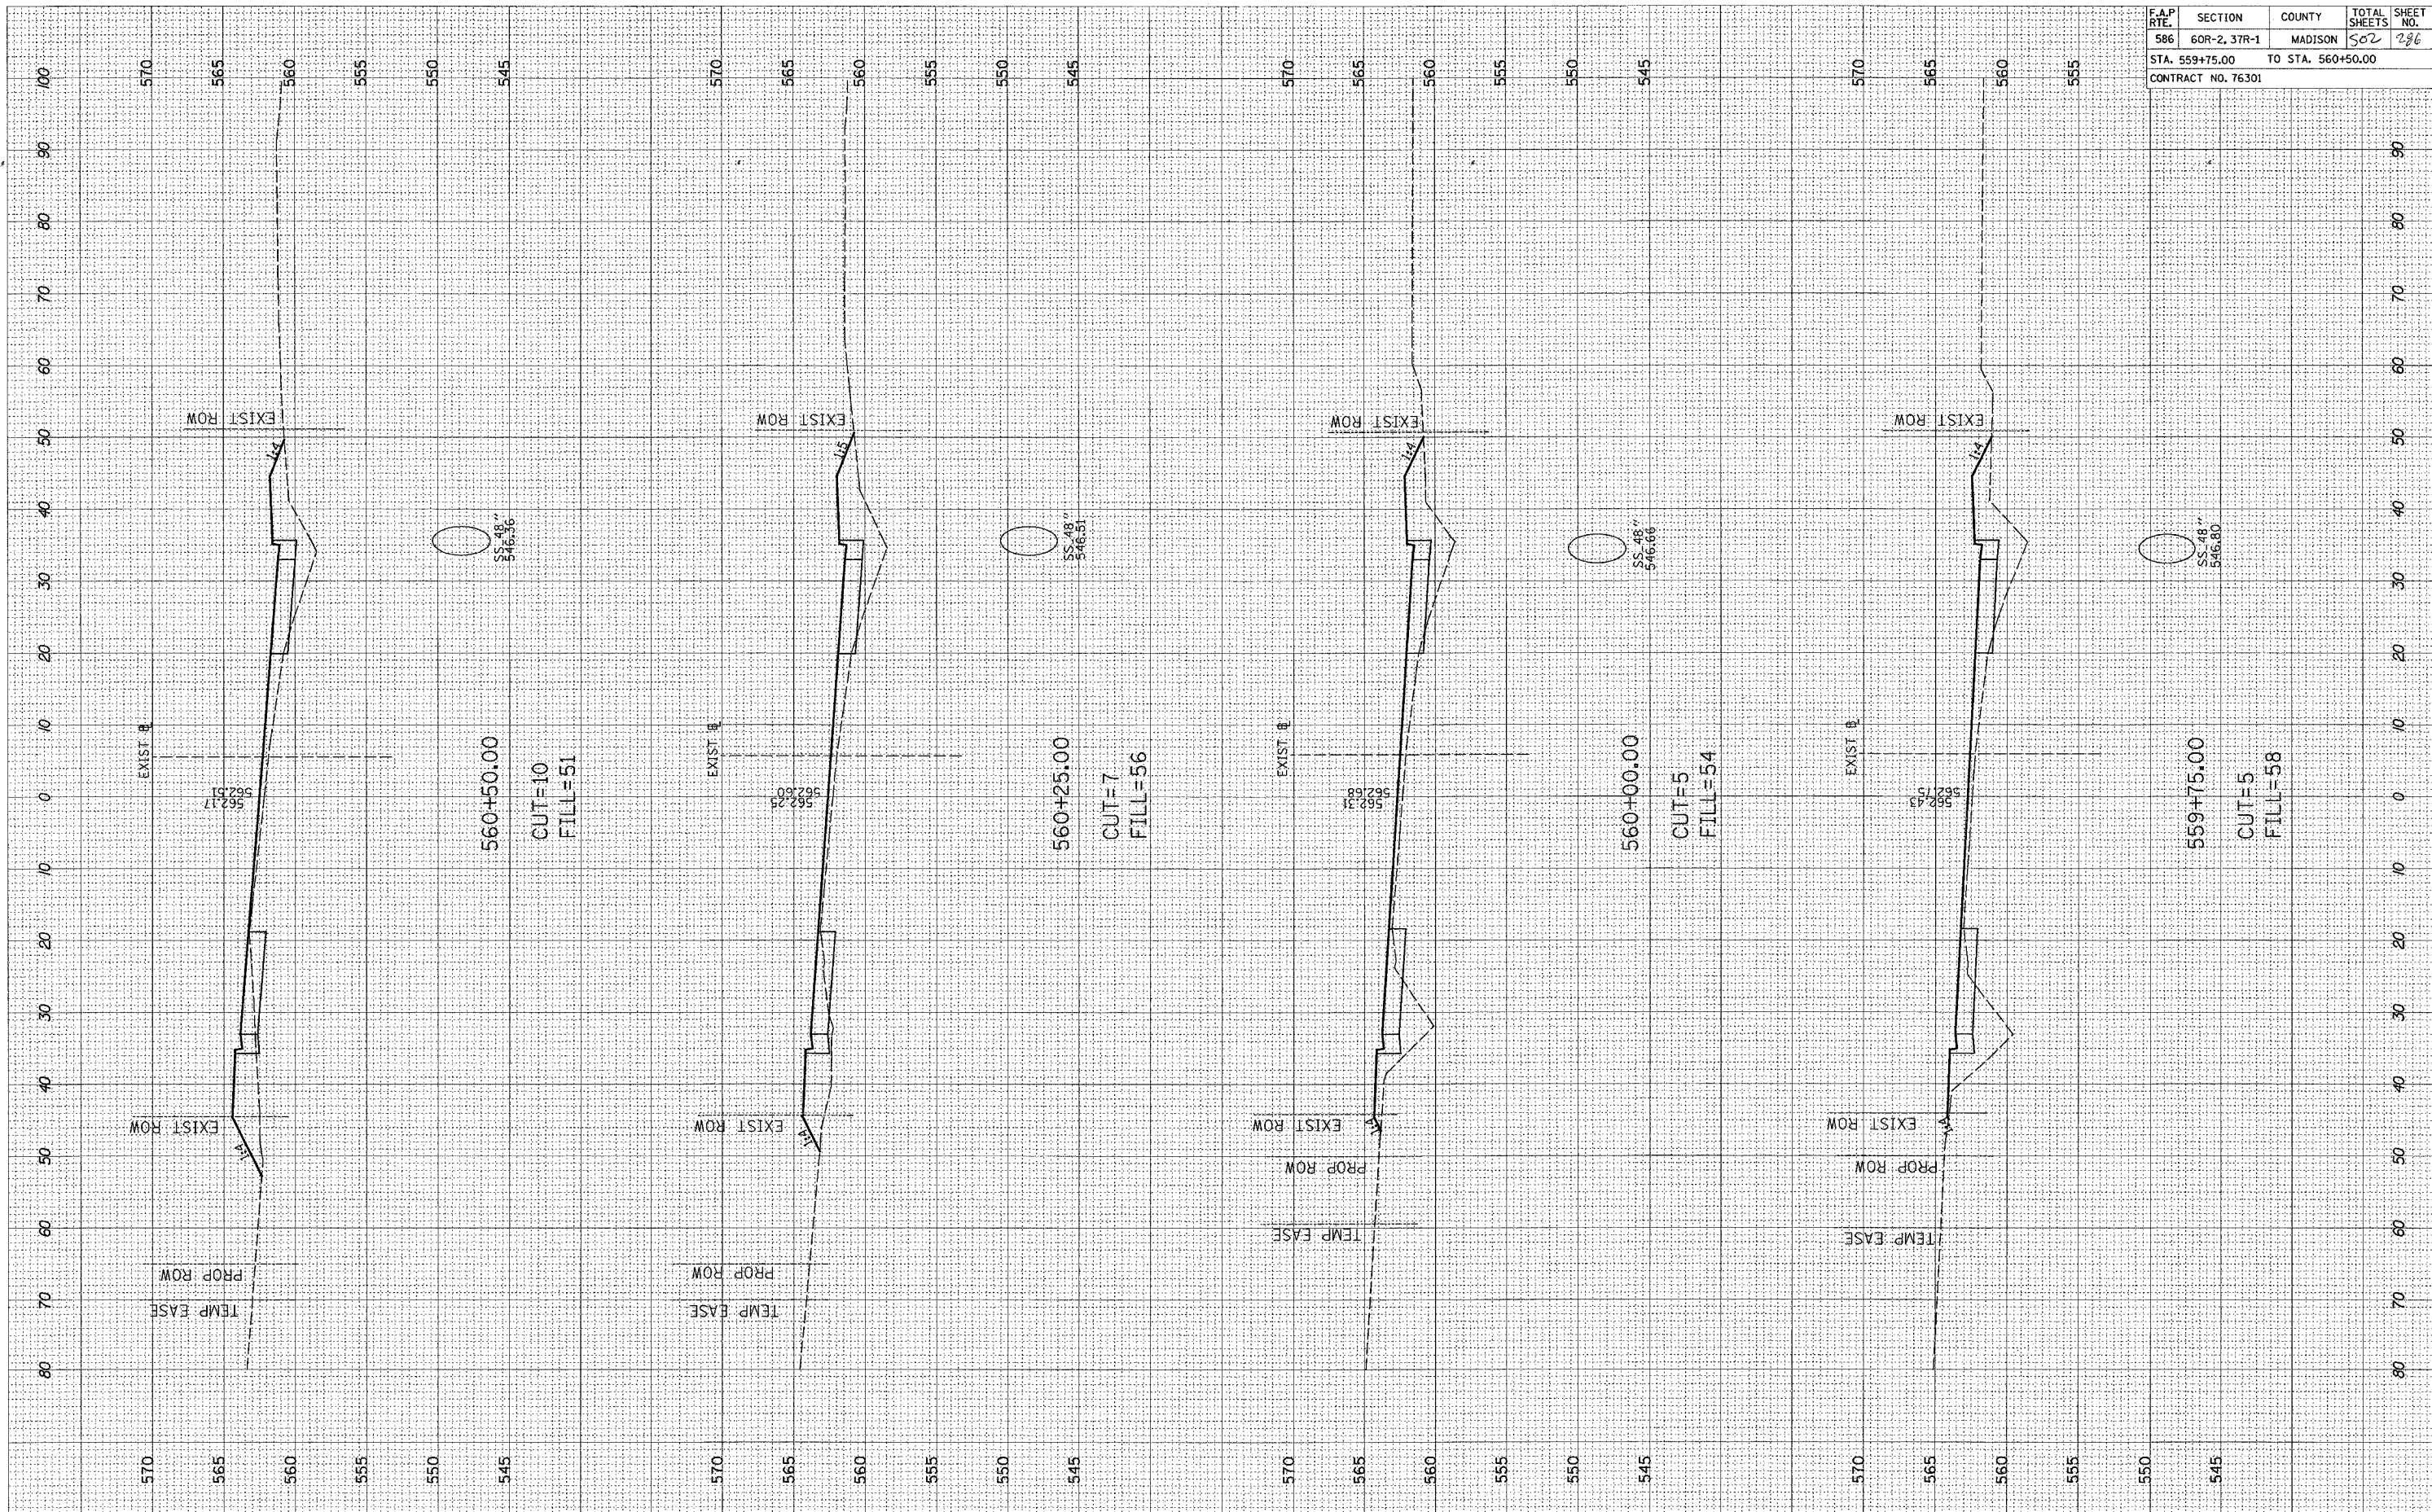

F.A.P. RTE.	SECTION	COUNTY	TOTAL SHEETS	SHEET NO.
586	60R-2, 37R-1	MADISON	502	286
STA. 559+75.00 TO STA. 560+50.00				
CONTRACT NO. 76301				