


ORIGINAL SURVEY PLOTTED
 NOTE BOOK AREAS CHECKED

FINAL SURVEY PLOTTED
 NOTE BOOK AREAS CHECKED

BY DATE

BY DATE

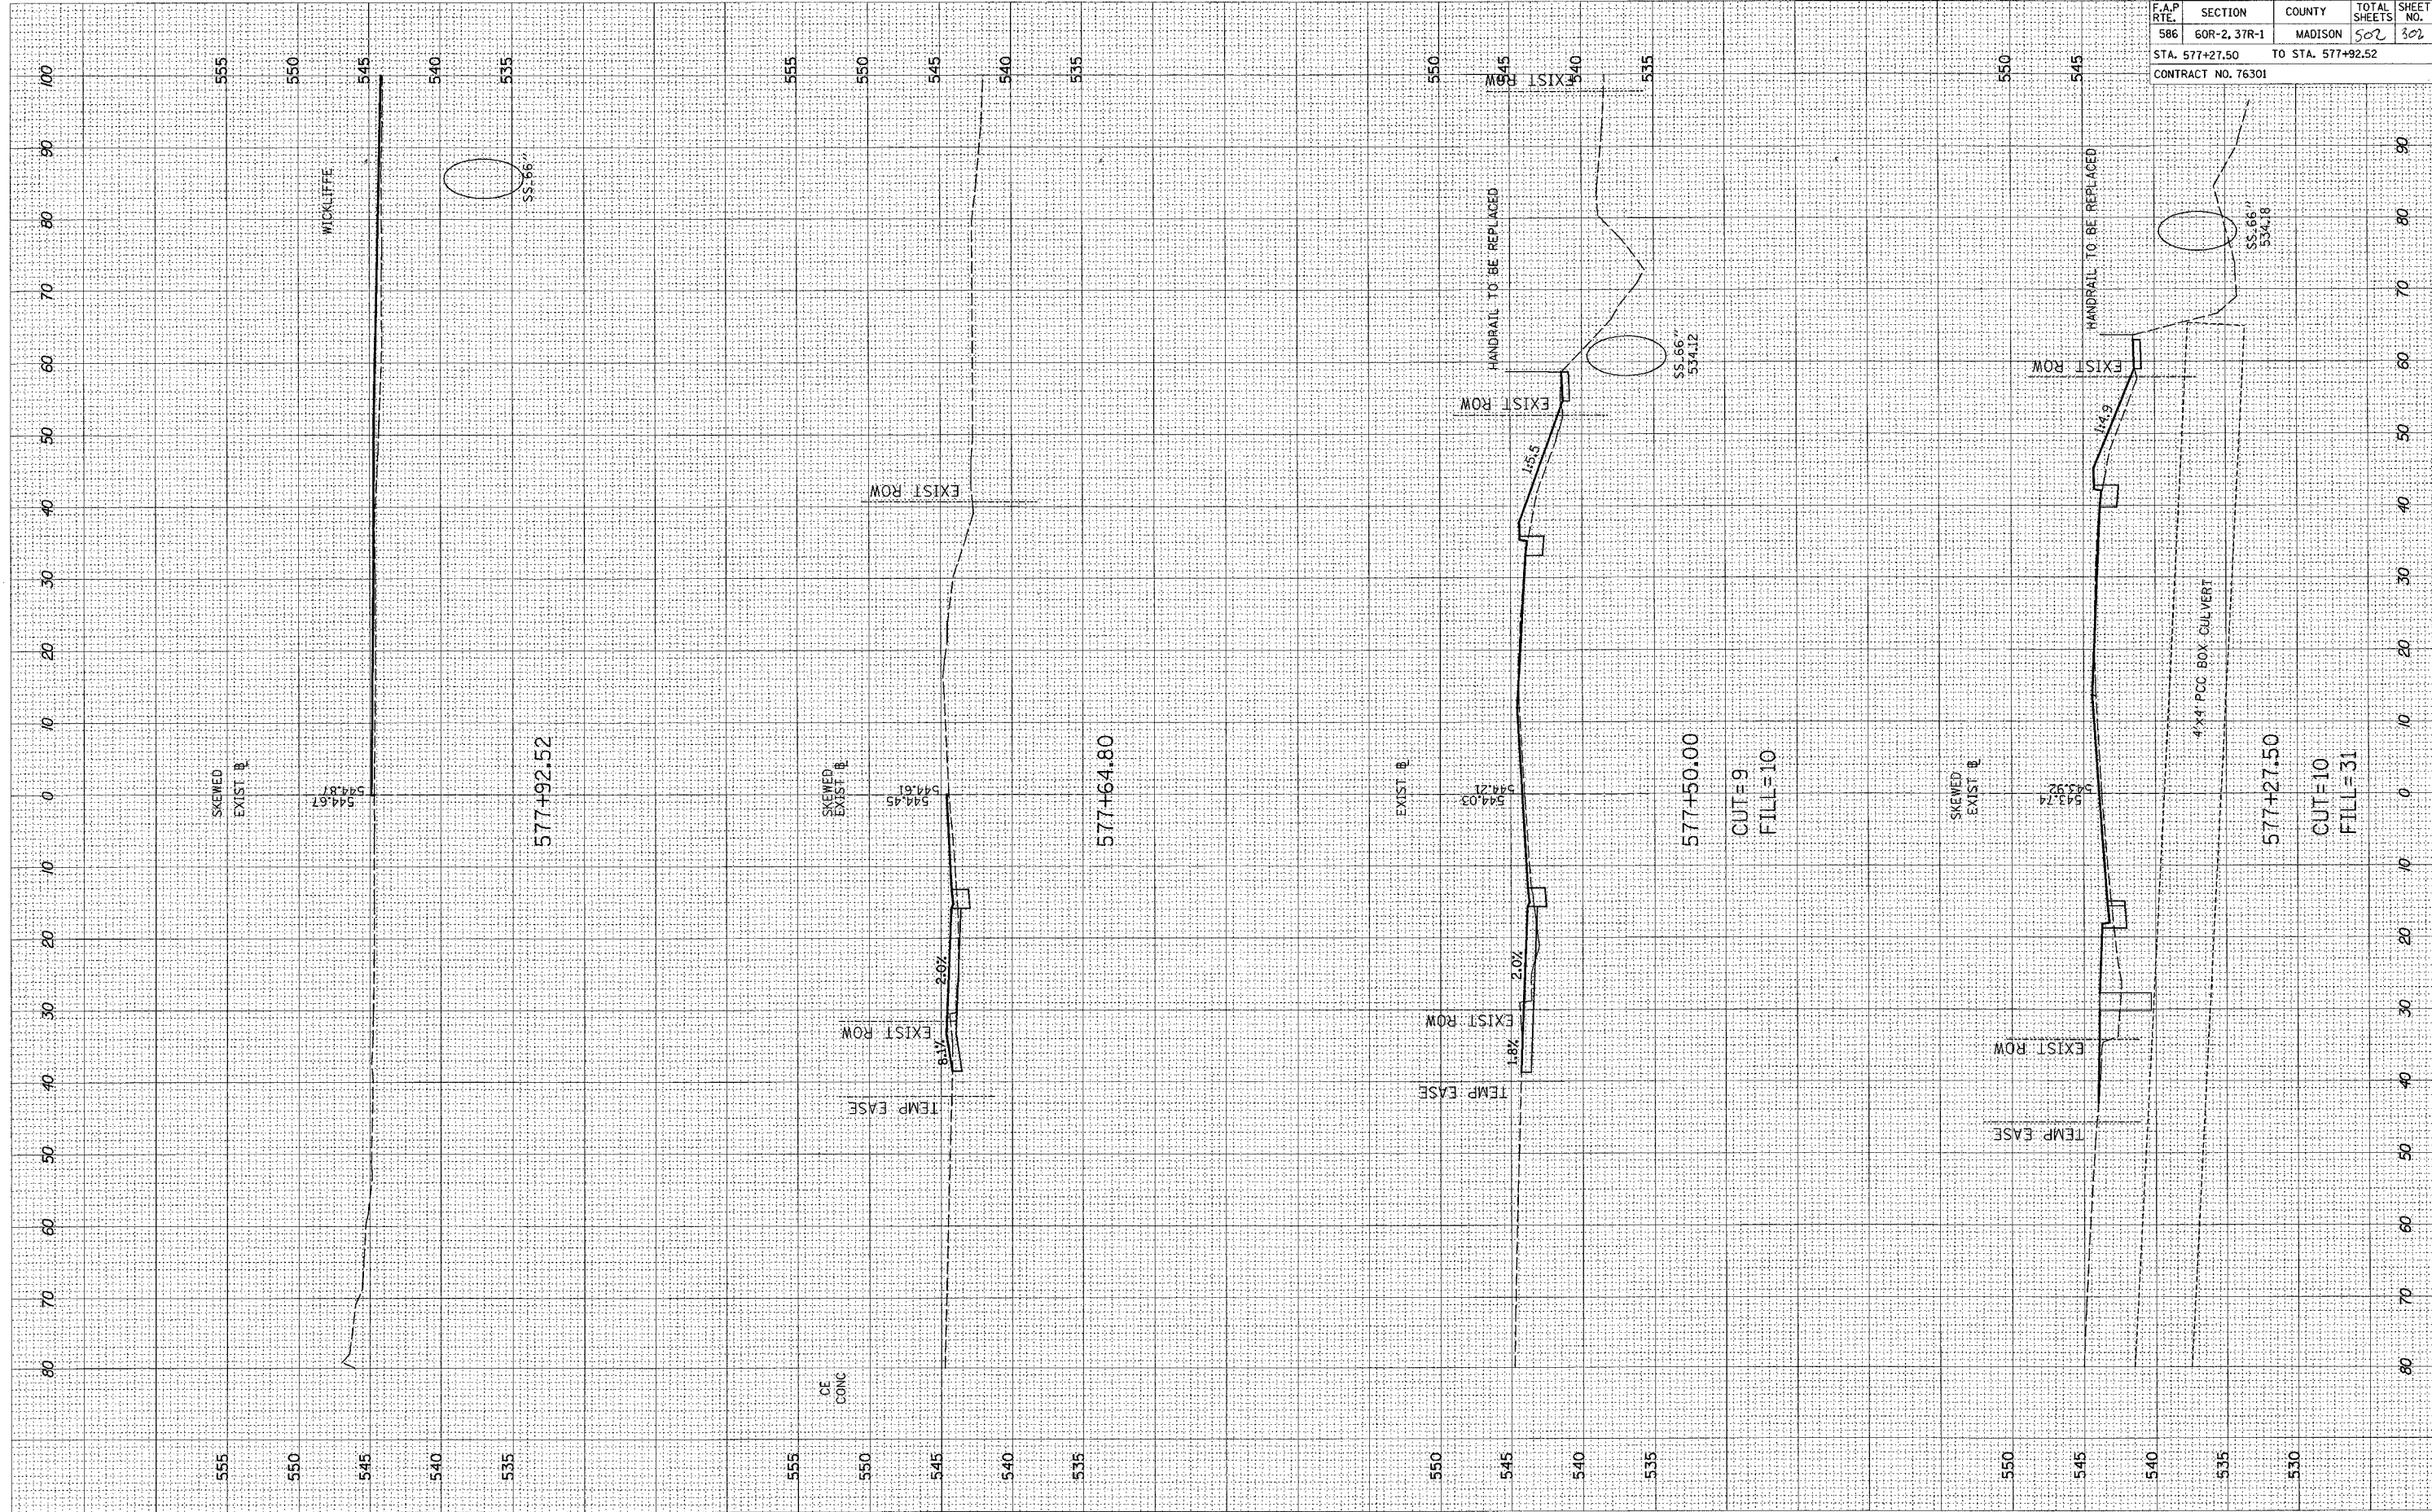

F.A.P. R/L	SECTION	COUNTY	TOTAL SHEETS	SHEET NO.
586	60R-2, 3TR-1	MADISON	502	302
STA. 577+27.50		TO STA. 577+92.52		
CONTRACT NO. 76301				

577+92.52
 CUT=10
 FILL=31

577+50.00
 CUT=9
 FILL=10

577+64.80