


ORIGINAL SURVEY  
 SURVEY PLOTTED  
 NOTE BOOK TEMPLATE  
 NO. \_\_\_\_\_ DATE \_\_\_\_\_  
 CHECKED BY \_\_\_\_\_

FINAL SURVEY  
 SURVEY PLOTTED  
 NOTE BOOK TEMPLATE  
 NO. \_\_\_\_\_ DATE \_\_\_\_\_  
 CHECKED BY \_\_\_\_\_

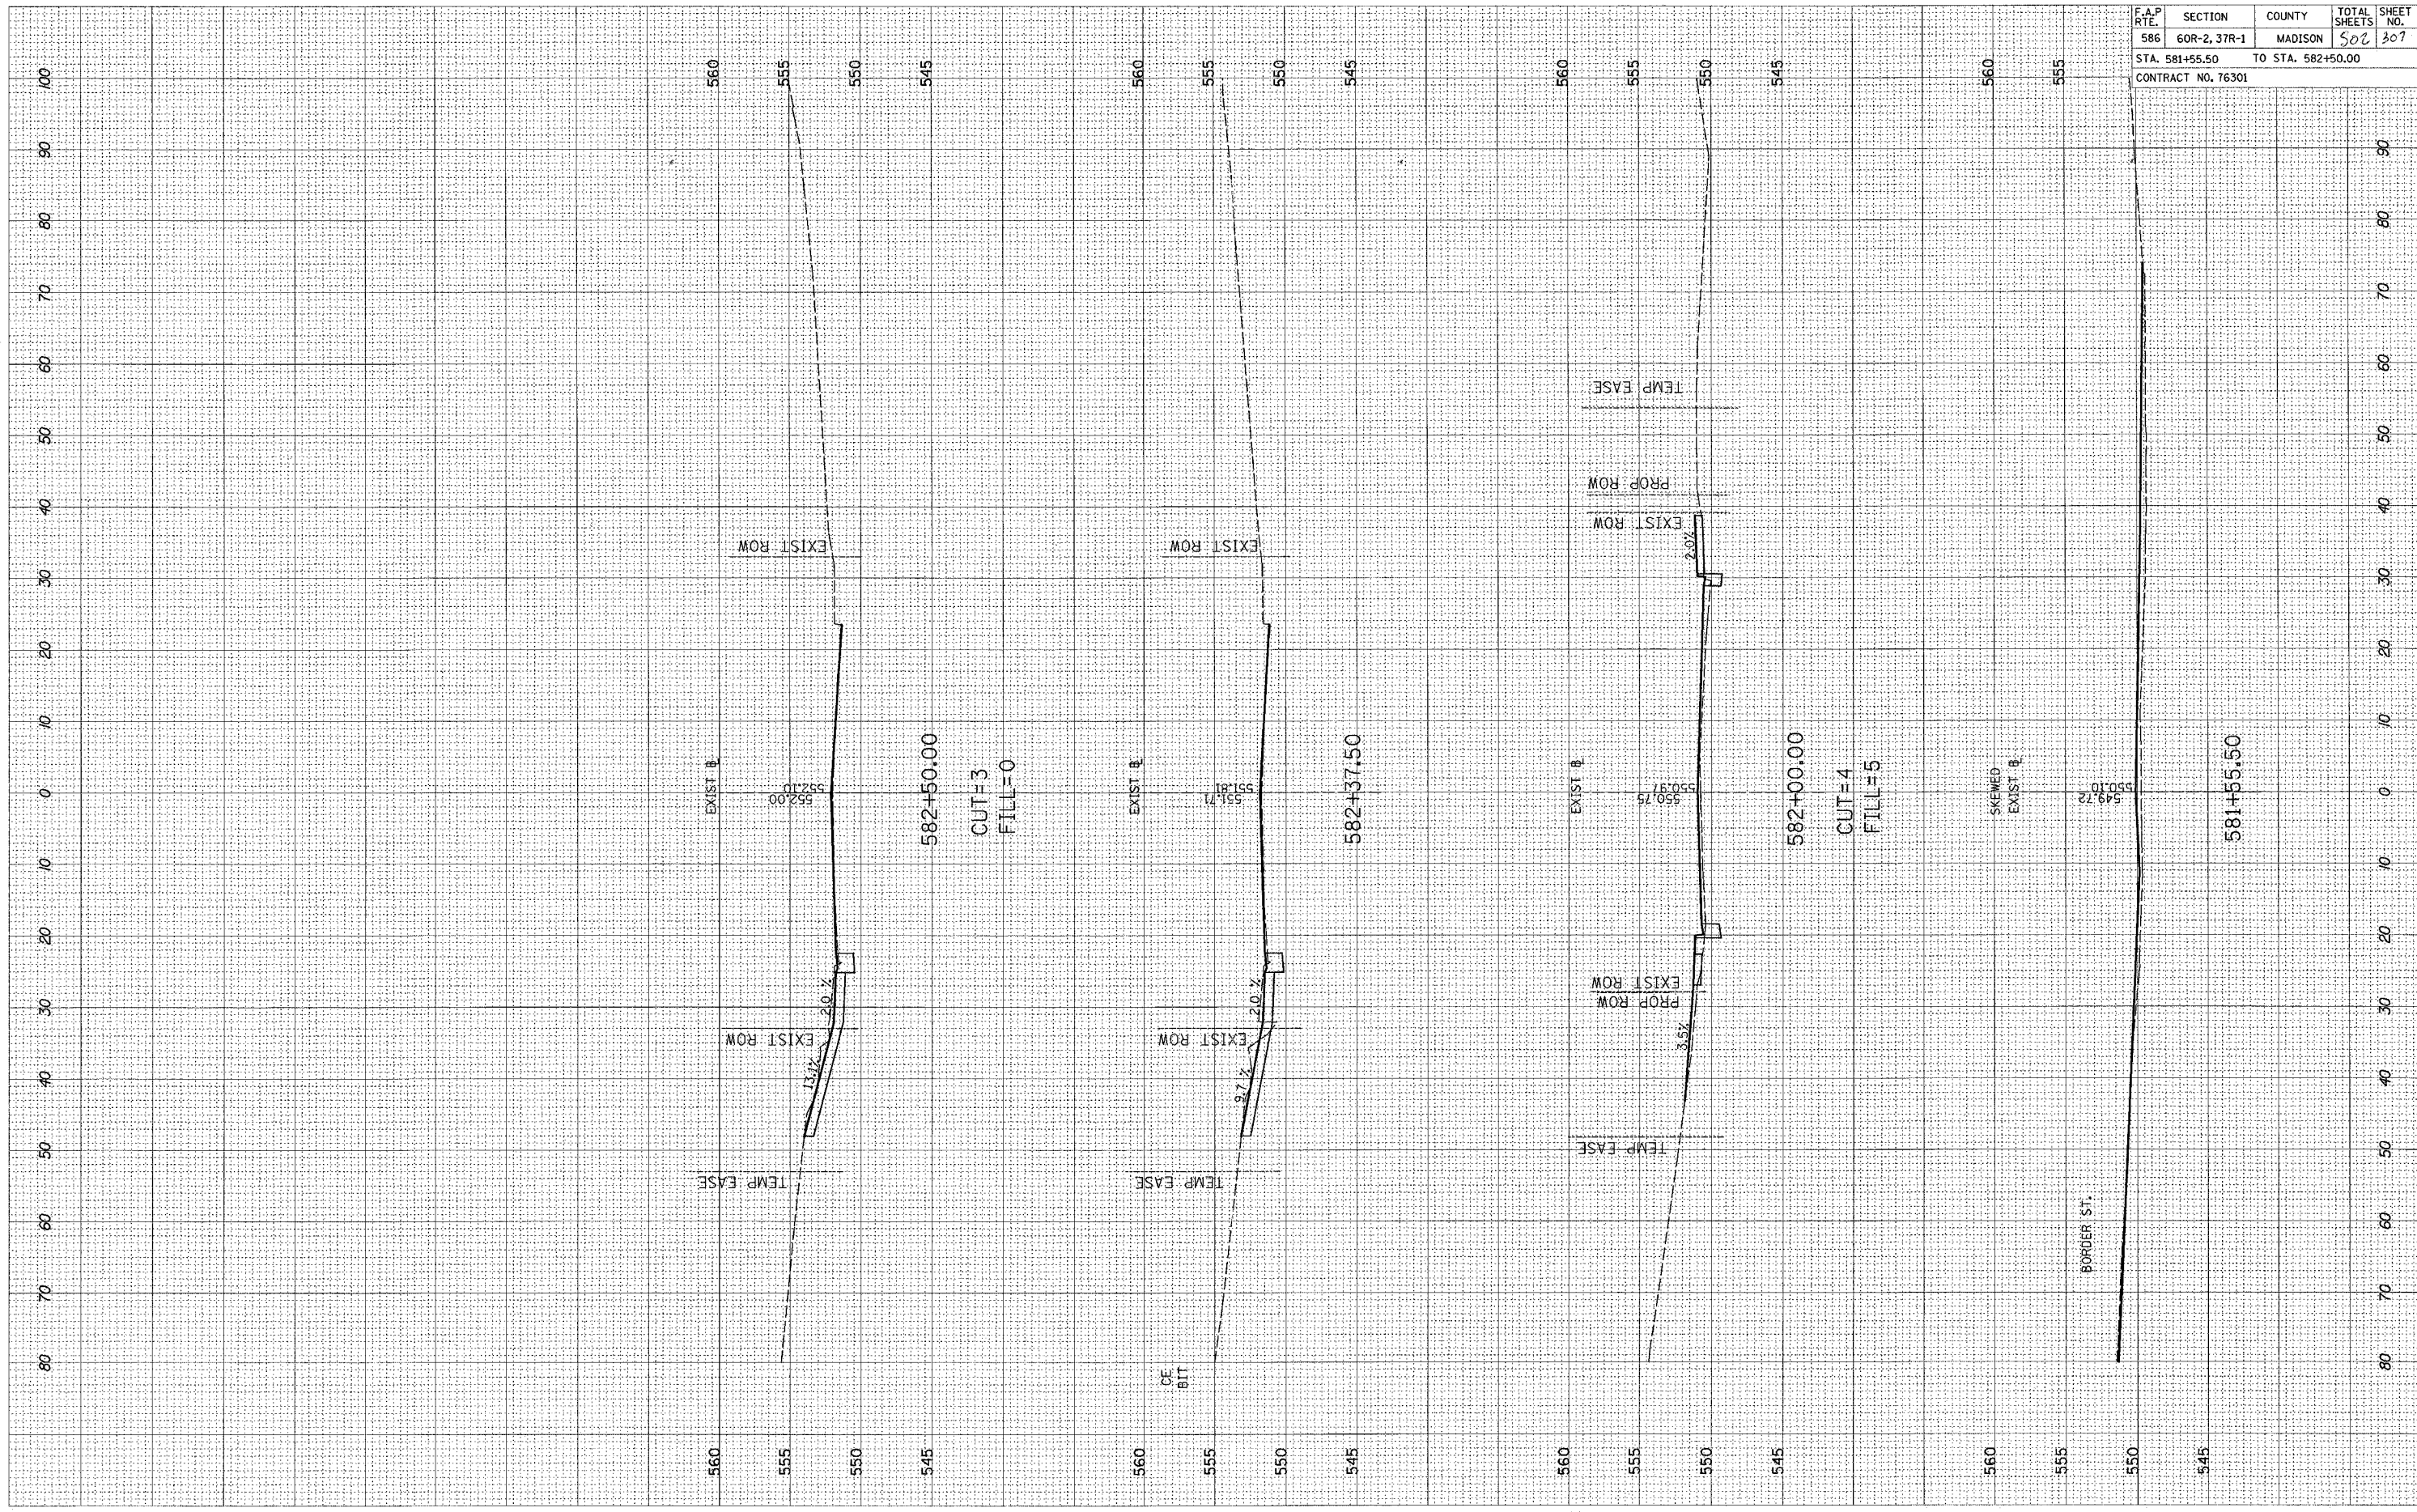

F.A.P. RTE.	SECTION	COUNTY	TOTAL SHEETS	SHEET NO.
586	60R-2, 37R-1	MADISON	502	307

STA. 581+55.50 TO STA. 582+50.00  
 CONTRACT NO. 76301