


F.A. RTE.	SECTION	COUNTY	TOTAL SHEETS	SHEET NO.
586	60R-2, 37R-1	MADISON	502	360
STA.		TO STA.		
CONTRACT NO. 76301				

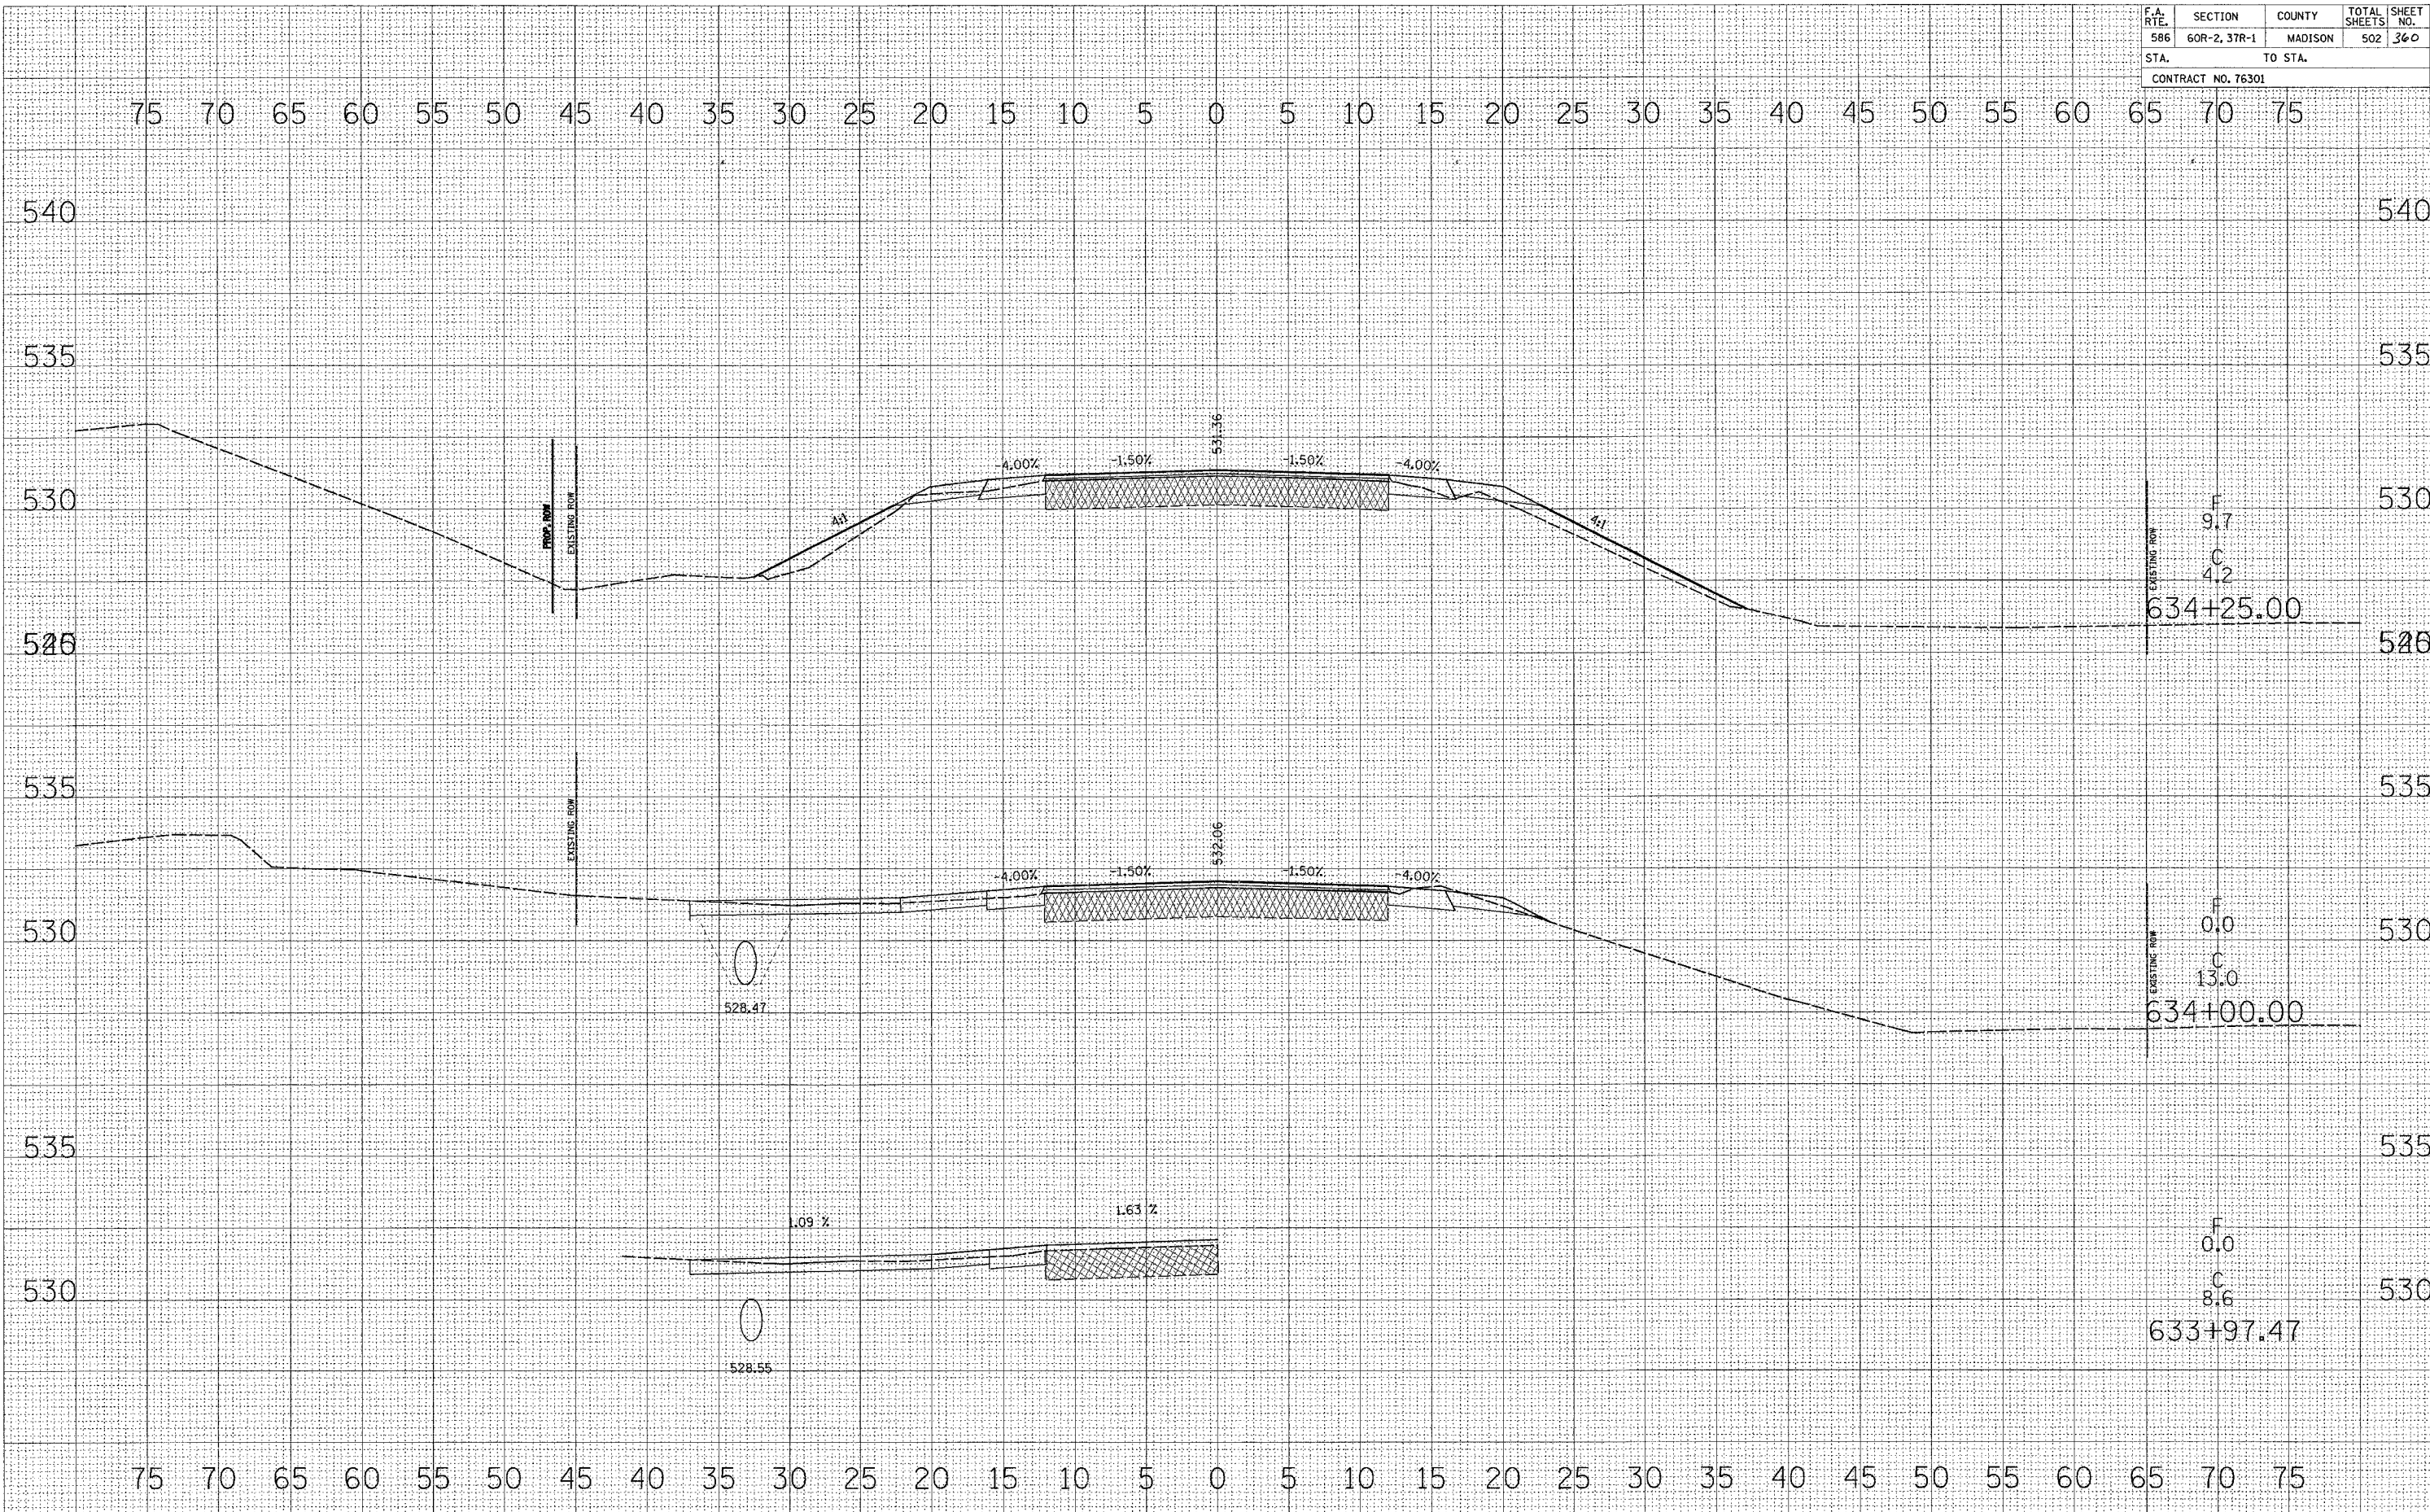

DATE _____
 BY _____
 SURVEYED _____
 PLOTTED _____
 NOTE BOOK _____
 DATE _____
 AREAS CHECKED _____

DATE _____
 BY _____
 SURVEYED _____
 PLOTTED _____
 NOTE BOOK _____
 DATE _____
 AREAS CHECKED _____

EXISTING ROW
 F
 9.7
 C
 4.2
 634+25.00

EXISTING ROW
 F
 0.0
 C
 13.0
 634+00.00

EXISTING ROW
 F
 0.0
 C
 8.6
 633+97.47