


F.A. RTE.	SECTION	COUNTY	TOTAL SHEETS	SHEET NO.
586	60R-2, 37R-1	MADISON	502	413
STA.		TO STA.		
CONTRACT NO. 76301				

DATE	
BY	
FINAL SURVEY	
SURVEYED	
PLOTTED	
NOTE BOOK	
AREAS CHECKED	
NO.	

DATE	
BY	
FINAL SURVEY	
SURVEYED	
PLOTTED	
NOTE BOOK	
AREAS CHECKED	
NO.	

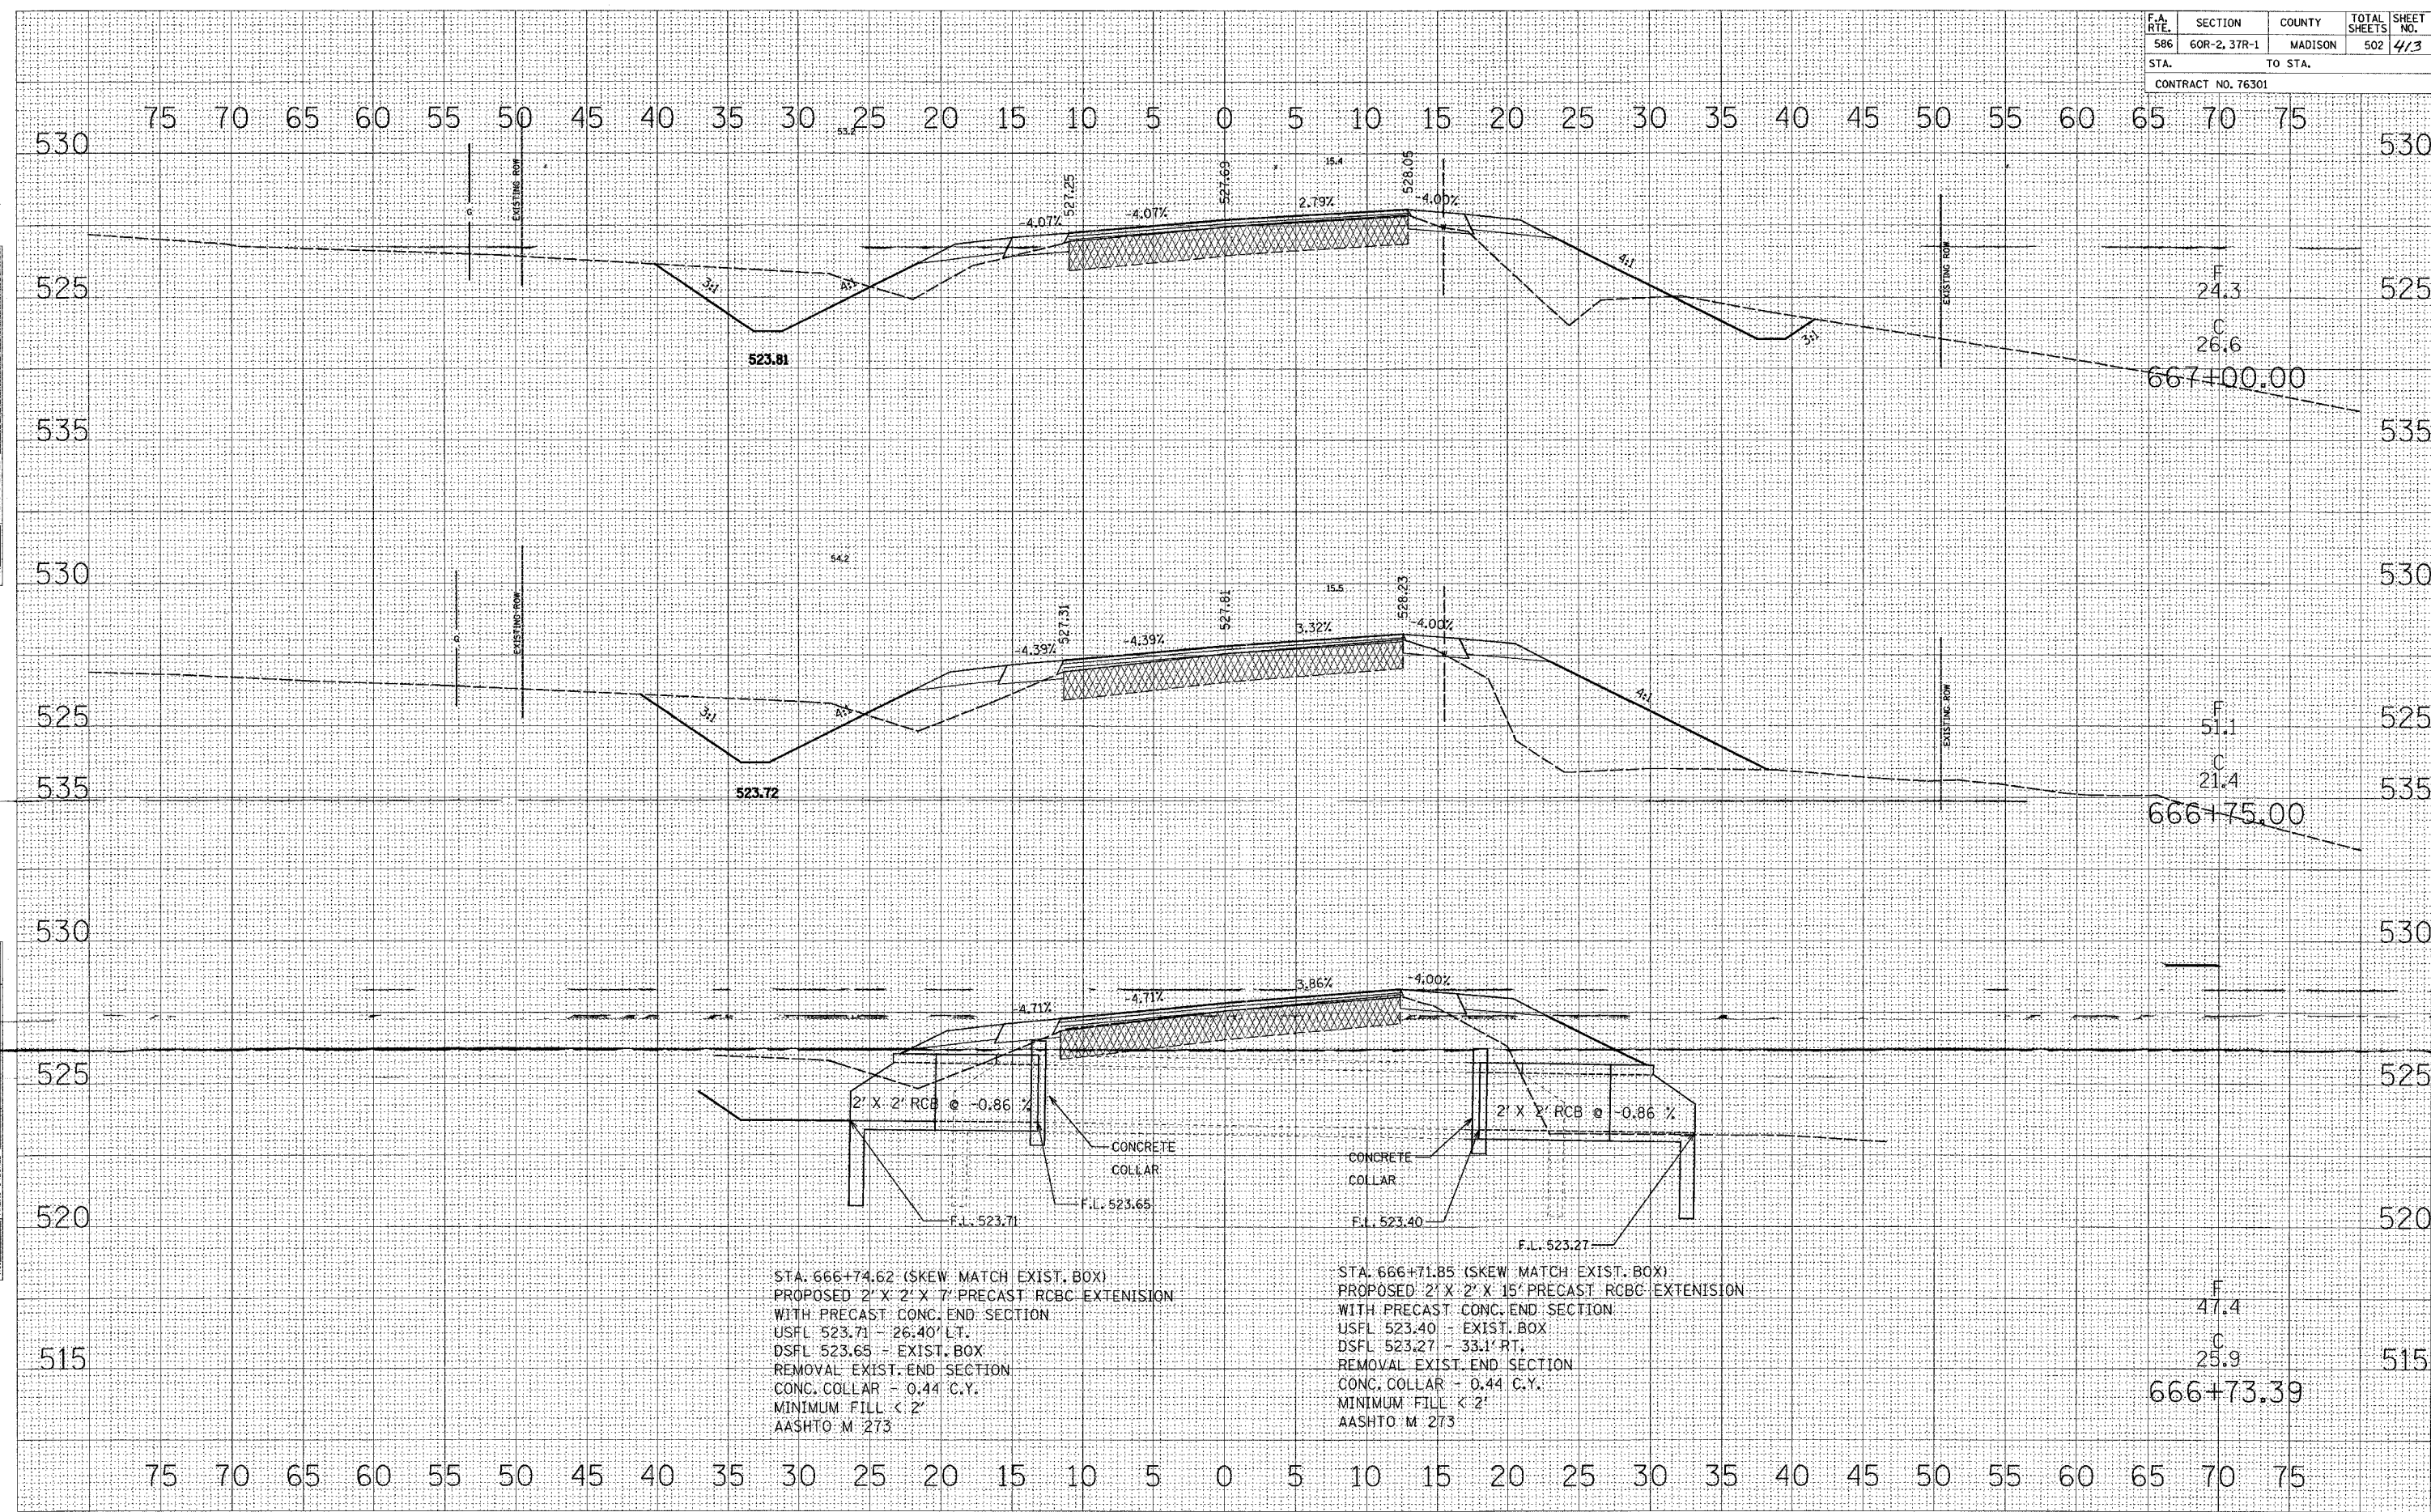

STA. 666+74.62 (SKEW MATCH EXIST. BOX)
 PROPOSED 2' X 2' X 7' PRECAST RCBC EXTENSION
 WITH PRECAST CONC. END SECTION
 USFL 523.71 - 26.40' LT.
 DSFL 523.65 - EXIST. BOX
 REMOVAL EXIST. END SECTION
 CONC. COLLAR - 0.44 C.Y.
 MINIMUM FILL < 2'
 AASHTO M 273

STA. 666+71.85 (SKEW MATCH EXIST. BOX)
 PROPOSED 2' X 2' X 15' PRECAST RCBC EXTENSION
 WITH PRECAST CONC. END SECTION
 USFL 523.40 - EXIST. BOX
 DSFL 523.27 - 33.1' RT.
 REMOVAL EXIST. END SECTION
 CONC. COLLAR - 0.44 C.Y.
 MINIMUM FILL < 2'
 AASHTO M 273

F
24.3
C
26.6
667+00.00

F
51.1
C
21.4
666+75.00

F
47.4
C
25.9
666+73.39