


F.A. RTE.	SECTION	COUNTY	TOTAL SHEETS	SHEET NO.
586	60R-2, 37R-1	MADISON	502	421
STA.		TO STA.		
CONTRACT NO. 76301				

FINAL SURVEY DATE  
 SURVEYED BY  
 CHECKED BY  
 NOTE BOOK NO.  
 AREAS CHECKED

ORIGINAL SURVEY DATE  
 SURVEYED BY  
 CHECKED BY  
 NOTE BOOK NO.  
 AREAS CHECKED

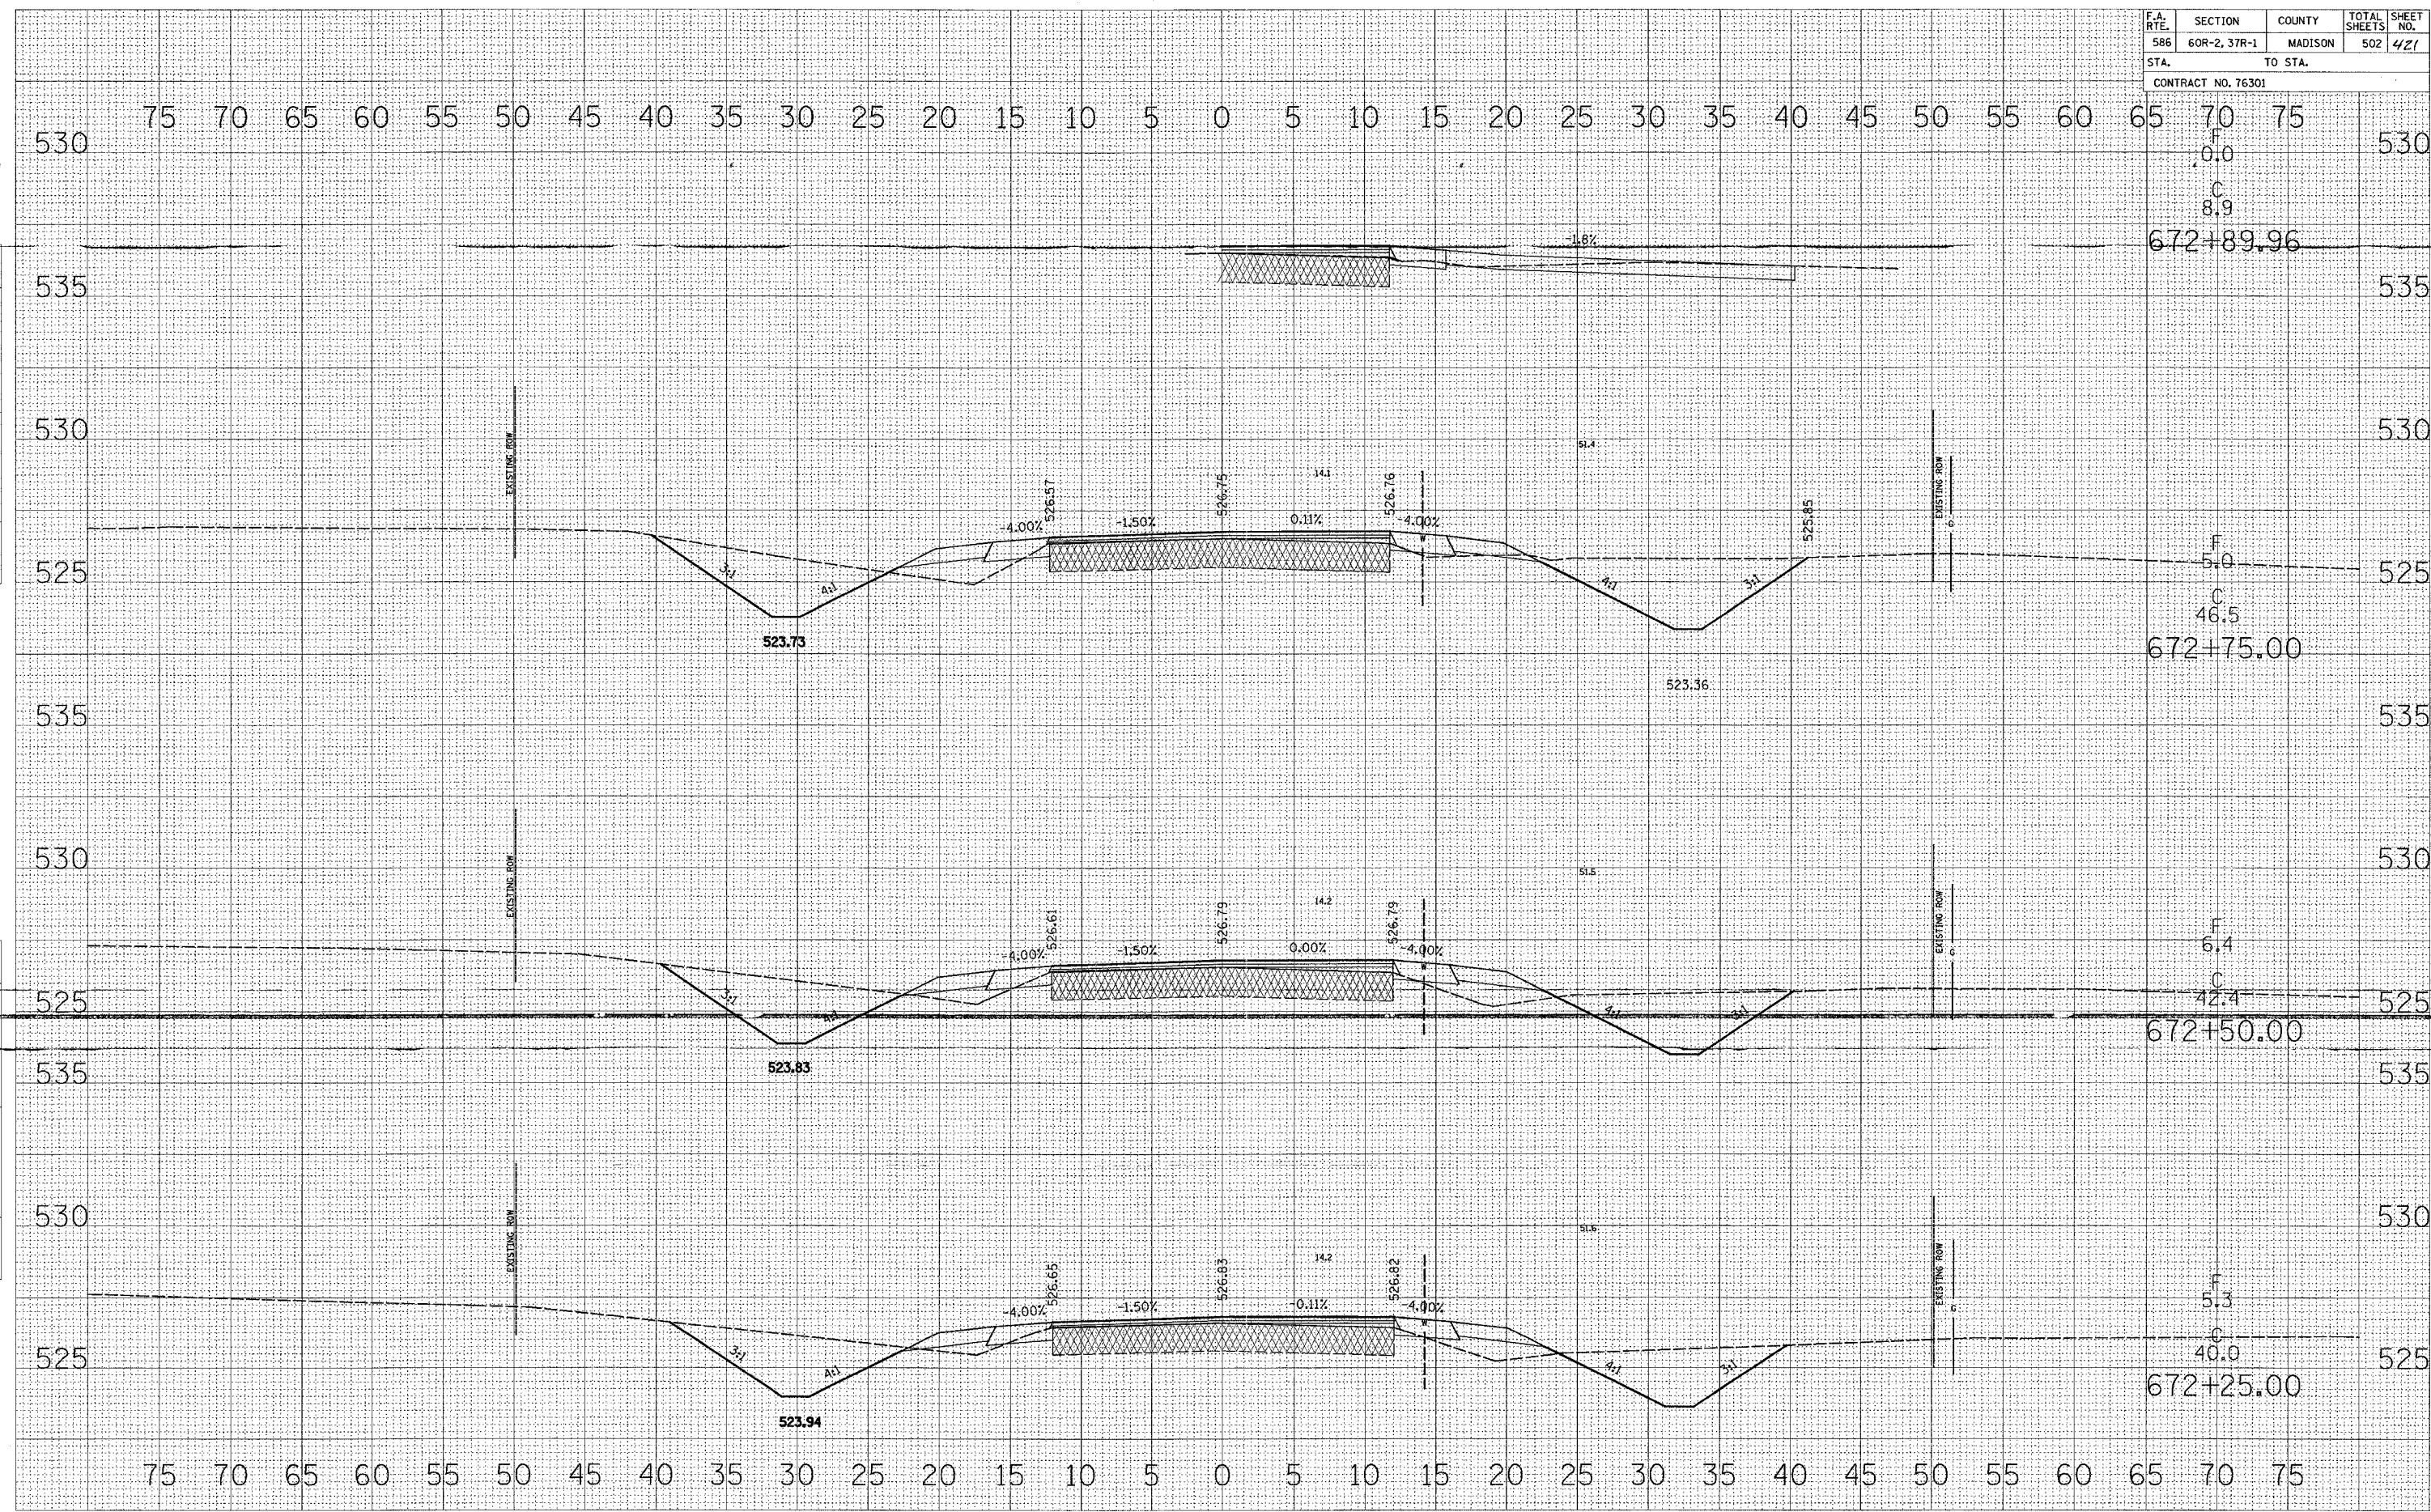

STATION	FILL (F)	CUT (C)
672+89.96	0.0	8.9
672+75.00	5.0	46.5
672+50.00	6.4	42.4
672+25.00	5.3	40.0