


F.A. RTE.	SECTION	COUNTY	TOTAL SHEETS	SHEET NO.
586	60R-2, 37R-1	MADISON	502	450
STA. TO STA.			CONTRACT NO. 76301	

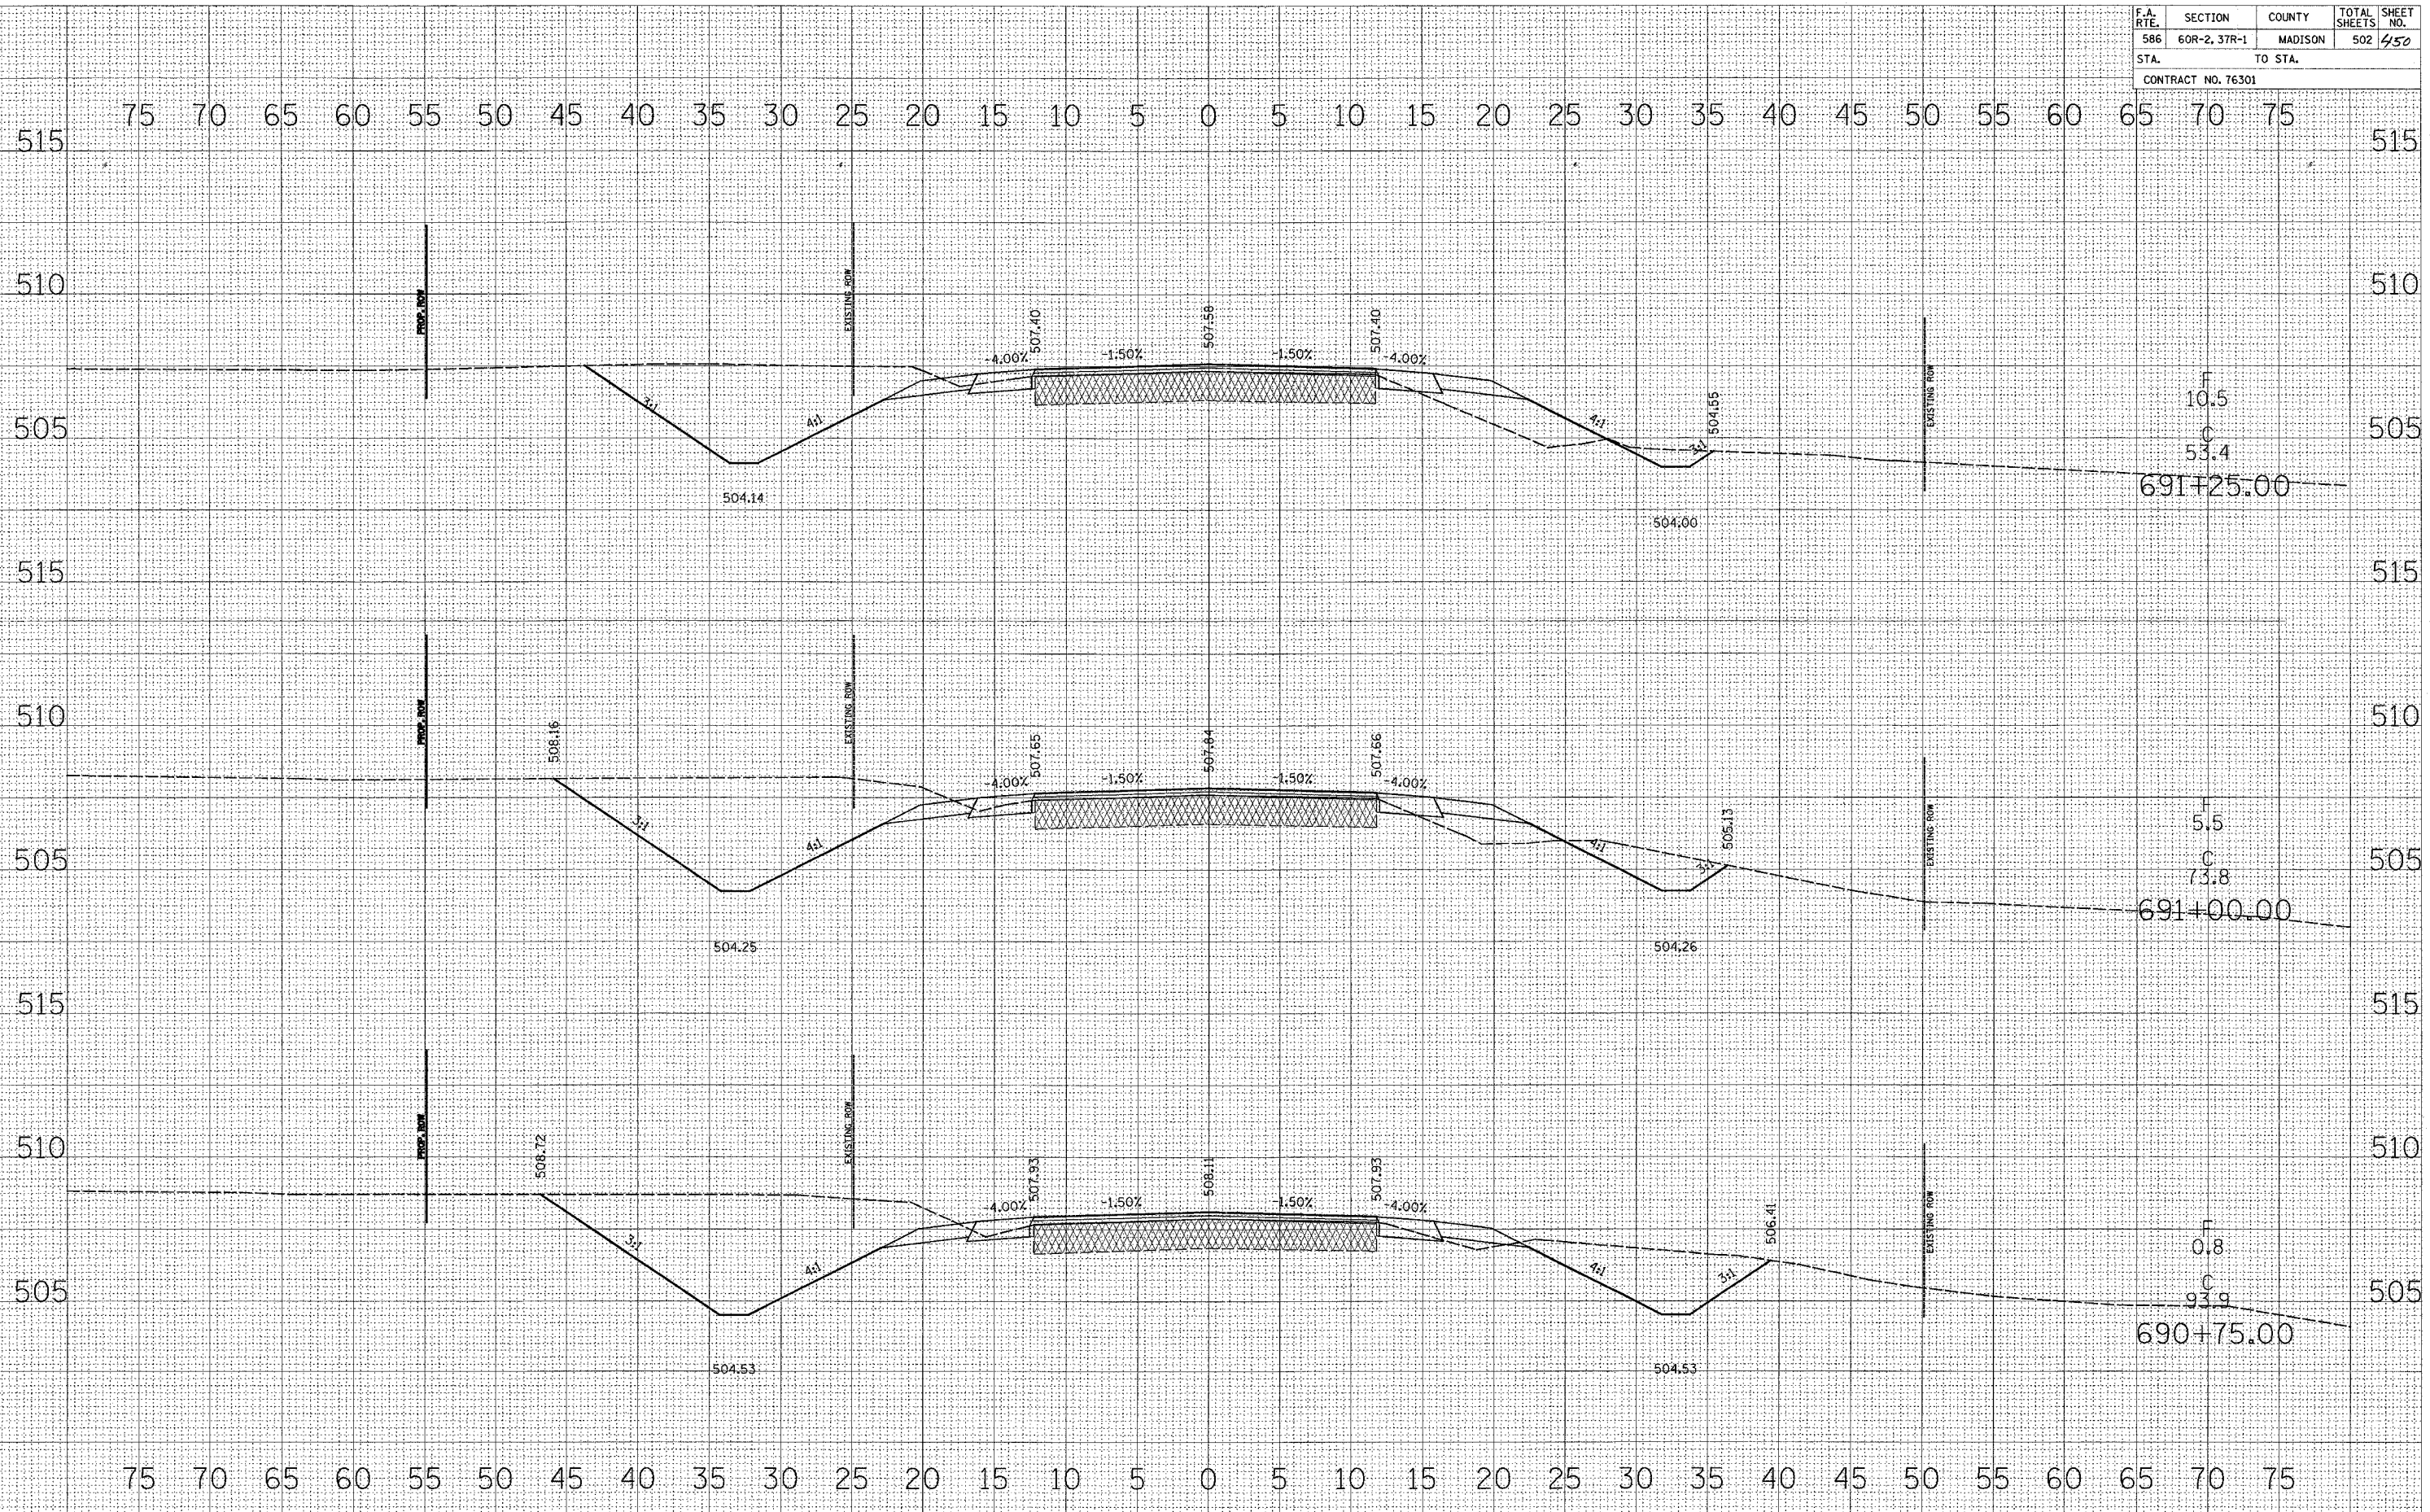

BY	DATE
FINAL SURVEYED	
SURVEY PLOTTED	
NOTE BOOK	
NO.	

BY	DATE
ORIGINAL SURVEYED	
SURVEY PLOTTED	
NOTE BOOK	
NO.	