


F.A.I. ROUTE	SECTION	COUNTY	TOTAL SHEETS	SHEET NO.
80-55-99-1(K, BY & AC-B)	WILL		497	39
STA. 1934+00	TO STA. 1949+25			
FED. ROAD DIST. NO. 1	ILLINOIS	FED. AID PROJECT		
CONTRACT NO. 80906				

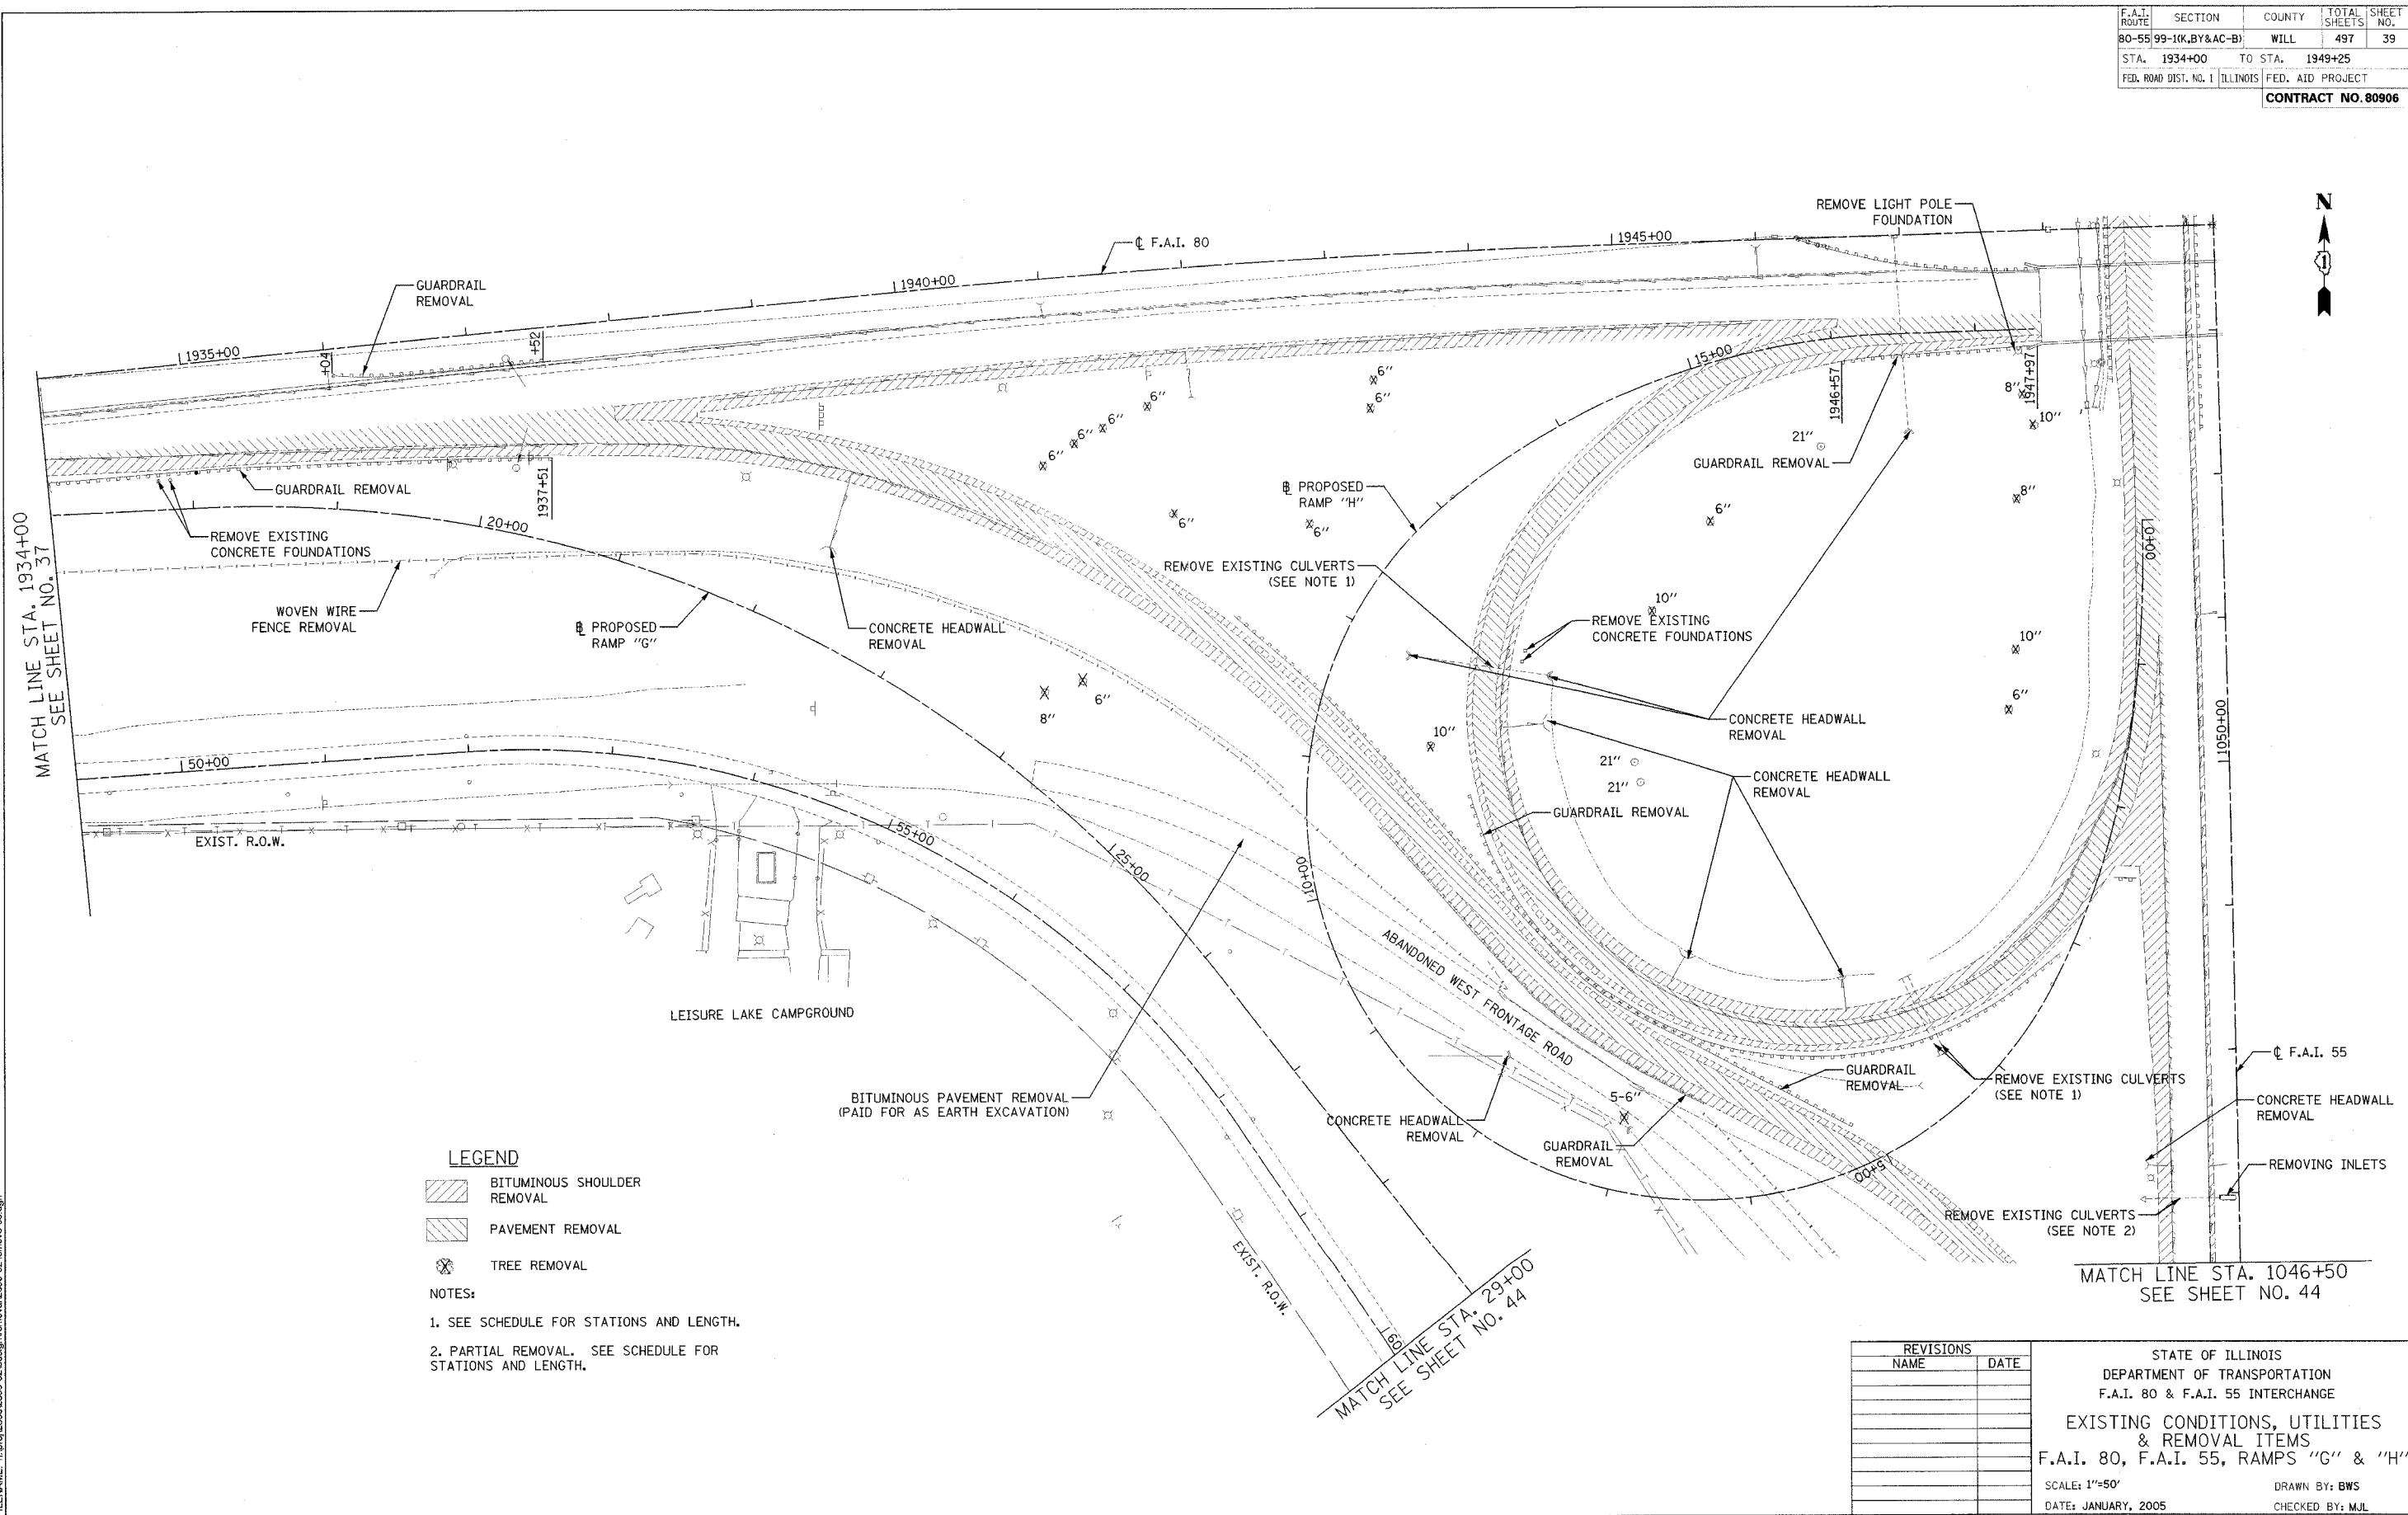

MATCH LINE STA. 1934+00
SEE SHEET NO. 37

MATCH LINE STA. 29+00
SEE SHEET NO. 44

MATCH LINE STA. 1046+50
SEE SHEET NO. 44

REVISIONS	
NAME	DATE

STATE OF ILLINOIS
DEPARTMENT OF TRANSPORTATION
F.A.I. 80 & F.A.I. 55 INTERCHANGE

**EXISTING CONDITIONS, UTILITIES
& REMOVAL ITEMS**
F.A.I. 80, F.A.I. 55, RAMPS "G" & "H"

SCALE: 1"=50'
DATE: JANUARY, 2005

DRAWN BY: BWS
CHECKED BY: MJL

DATE: 01/03/2005
FILENAME: n:\proj\2889\2890-02\design\remove\2890-02_remove-03.dgn