


F.A. RTE.	SECTION	COUNTY	TOTAL SHEETS	SHEET NO.
80-5599-1(K,BY&AC-B)	WILL		497	64
STA. 38+00		TO STA. 51+88.89		RAMP "E"
FED. ROAD DIST. NO.		ILLINOIS		FED. AID PROJECT
CONTRACT NO. 80906				

RAMP "E" PROFILE

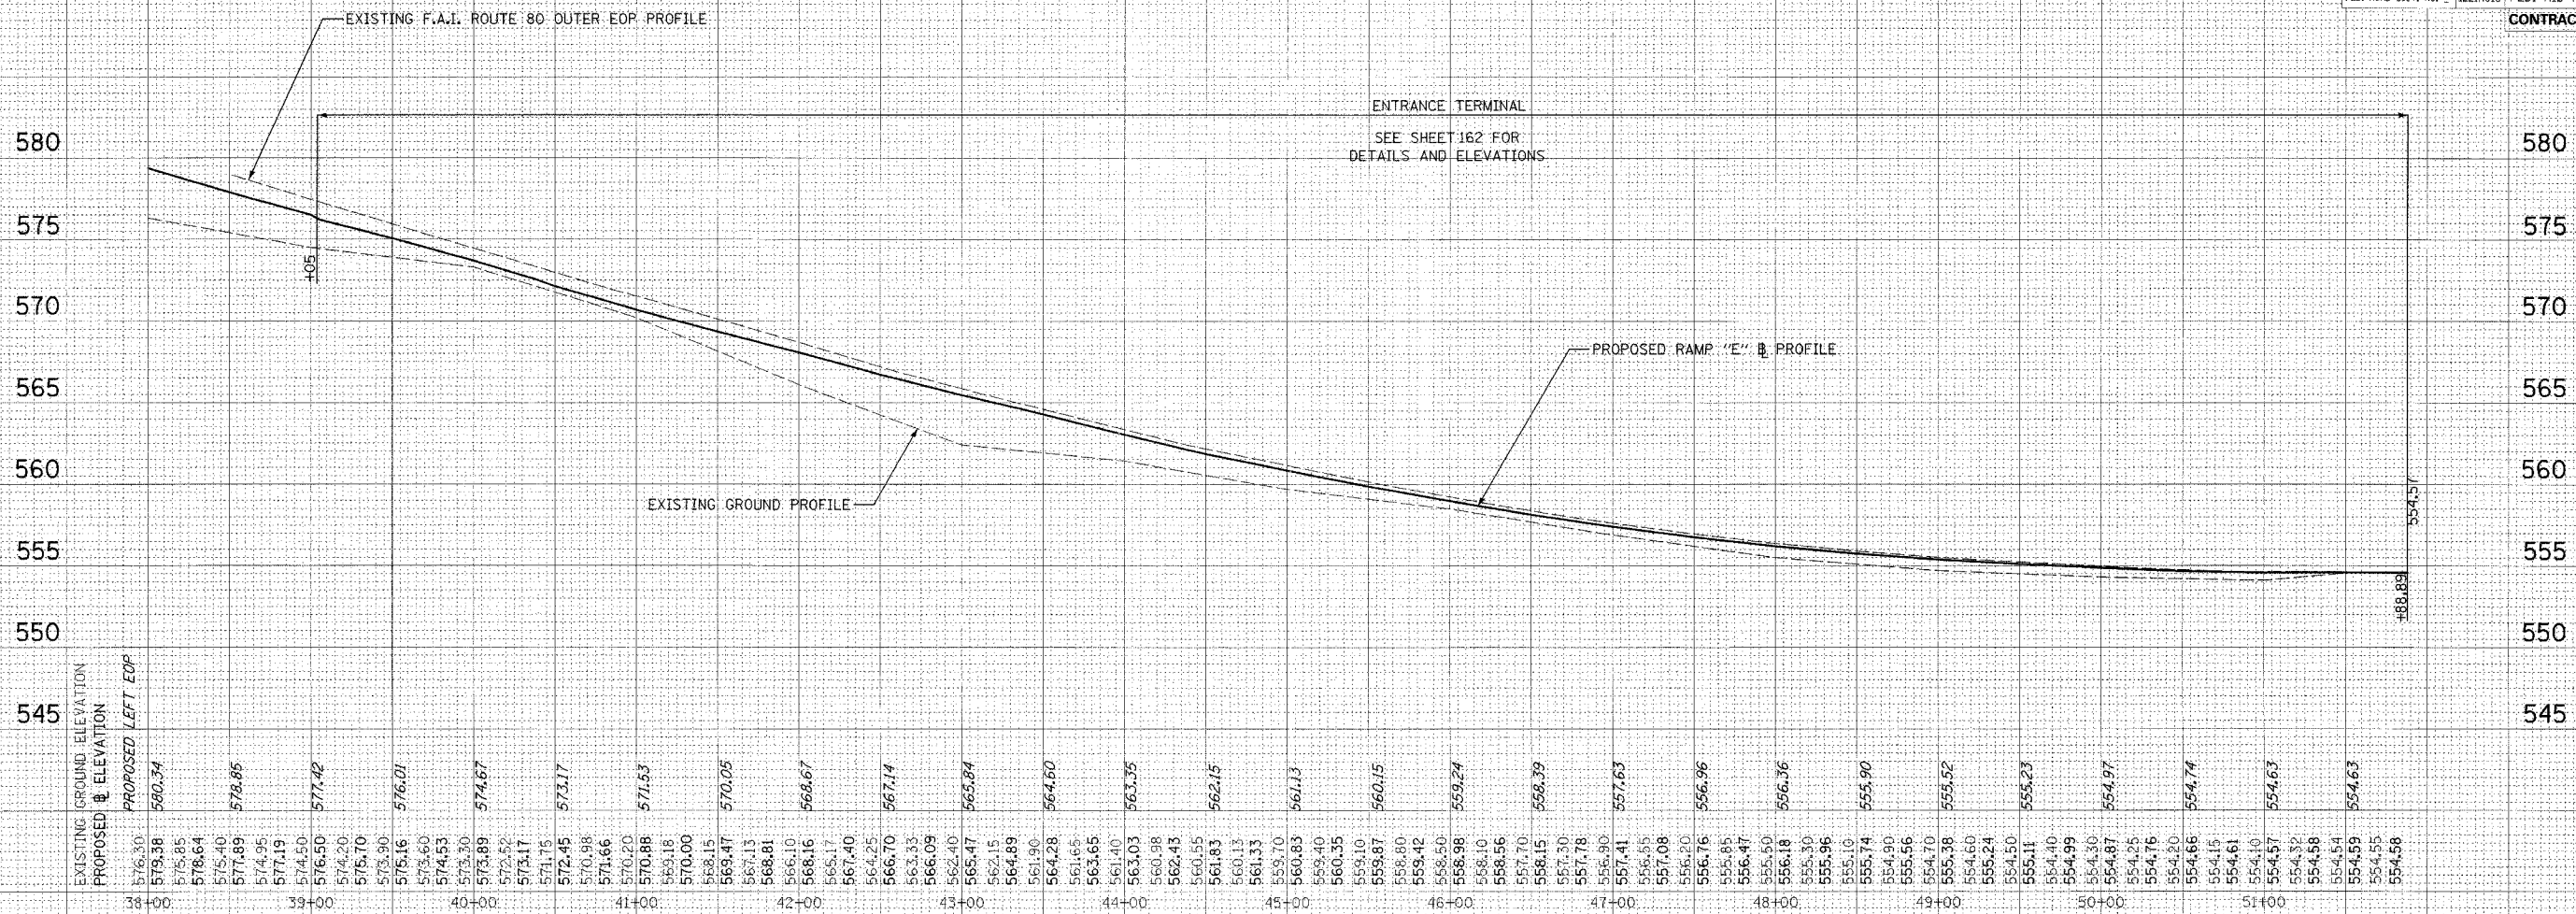

SCALE: 1" = 50' HORIZONTAL
1" = 5' VERTICAL