


CONTRACT NO. 83560

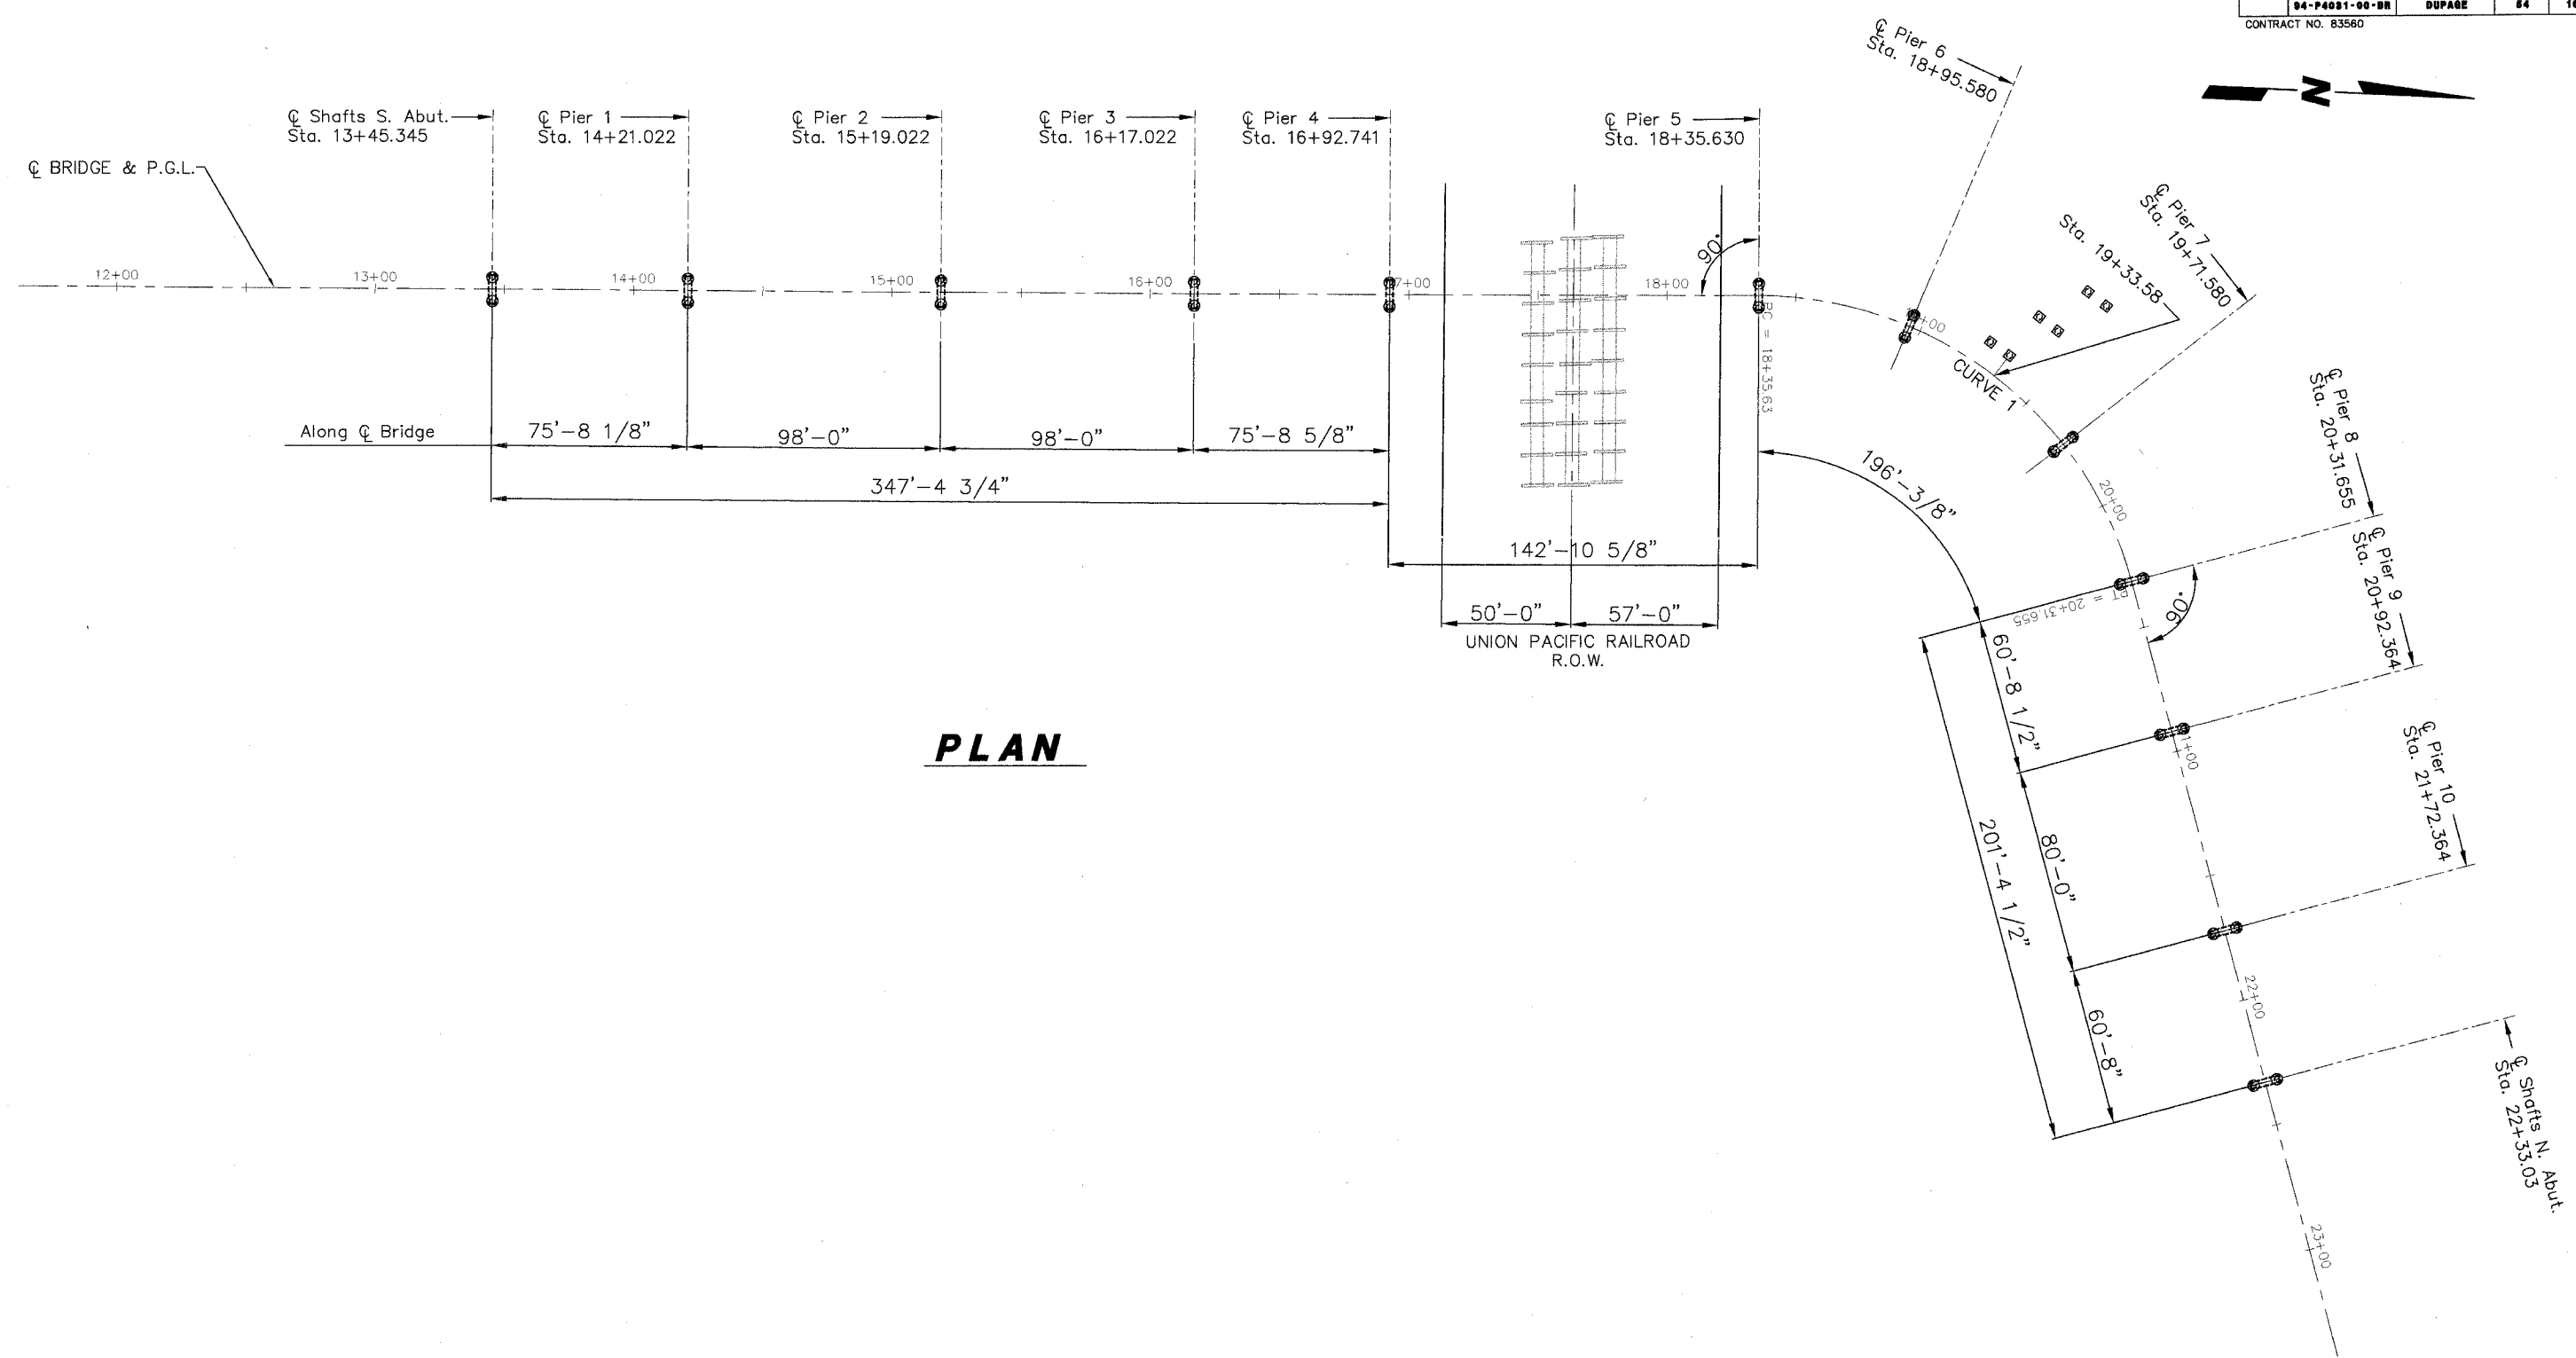

**PLAN**

- NOTES:
1. For foundation dimensions and details see sheets S19, S21, S25 & S26.
  2. For stair foundation locations see sheet S19.
  3. For Curve 1 data see sheet S1.

INDEX OF BRIDGE SHEETS  
SHEET S3 OF S29  
XREF: OVER\_50.DWG  
Copyright © 2003 Cemcon, Ltd. All rights reserved.

PREPARED FOR:  
WHEATON PARK DISTRICT  
666 S. MAIN STREET  
WHEATON, ILLINOIS 60187



PREPARED BY:  
**CEMCON, Ltd.**  
Consulting Engineers, Land Surveyors & Planners  
2280 White Oak Circle, Suite 100  
Aurora, Illinois 60504-9675  
Ph: 630.862.2100 Fax: 630.862.2199  
E-Mail: cadd@cemcon.com Website: www.cemcon.com

REVISIONS					
NO.	DATE	DESCRIPTION	NO.	DATE	DESCRIPTION

FOUNDATION LAYOUT PLAN – BICYCLE PATH BRIDGE				
PEDESTRIAN/BICYCLE PATH BRIDGE OVER UNION PACIFIC RAILROAD				
FILE NAME: FOUNDATION	DSGN. BY: MMH	JOB NO.: 551.007	FLD. BK./PG.: -----	SHEET NO.
DISC. NUMBER: 551007	DRN. BY: DMG	DATE: 04-26-04	SCALE: 1" = 30'	16 of 54