


PLAN (SPANS 1 THRU 4)

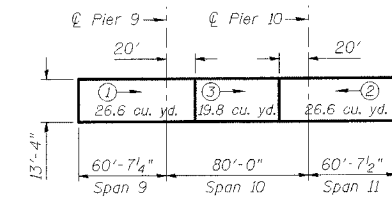

PLAN (SPANS 9 THRU 11)


DECK POURING SEQUENCE

The rate of placing concrete shall equal or exceed 1/2 span length per hour, but not exceed 50 cu. yd. per hour.

The contractor may submit an alternate pouring sequence subject to approval of the Engineer.


① Indicates sequence number and pouring direction

- Notes
- For Bill of Material see sheet S9.
 - Top of deck surface shall have Type A final finish with hand tining operations as per Sec. 420.11 of the Standard Specifications.
 - For sections A-A, A₁-A₁ & A₂-A₂ see sheet S10

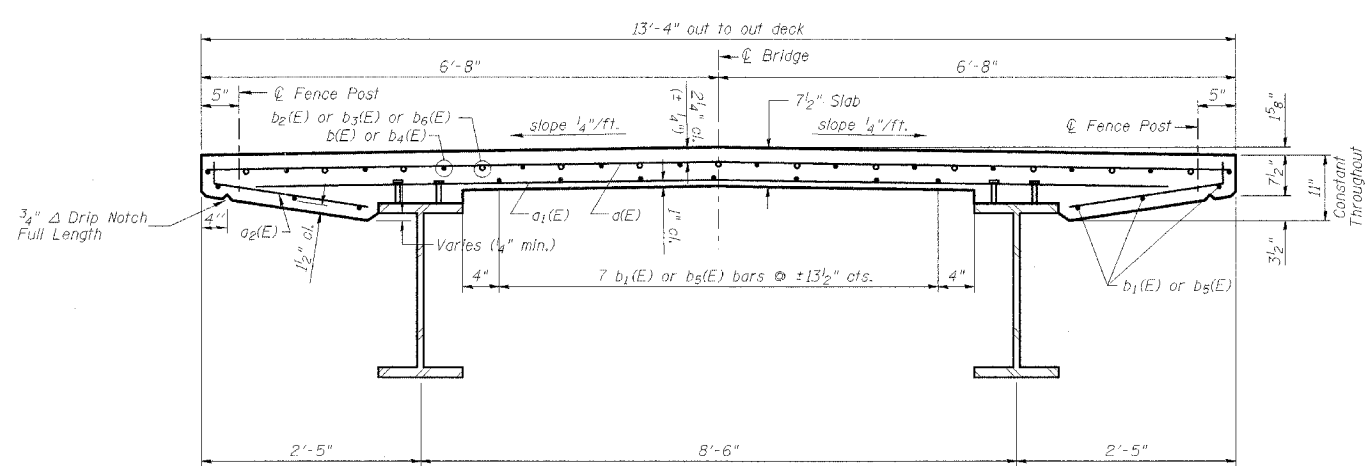

CROSS SECTION B-B

PREPARED FOR:
WHEATON PARK DISTRICT
666 S. MAIN STREET
WHEATON, ILLINOIS 60187

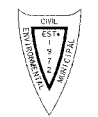

PREPARED BY:
CEMCON, Ltd.
Consulting Engineers, Land Surveyors & Planners
2280 White Oak Circle, Suite 100
Aurora, Illinois 60504-9675
Ph: 630.862.2100 Fax: 630.862.2199
E-Mail: cadd@cemcon.com Website: www.cemcon.com

REVISIONS					
NO.	DATE	DESCRIPTION	NO.	DATE	DESCRIPTION

DECK PLAN - SHEET 1 OF 2			
PEDESTRIAN/BICYCLE PATH BRIDGE OVER UNION PACIFIC RAILROAD			
FILE NAME: DECK PLAN	DSGN. BY: MMH	JOB NO.: 551.007	FLD. BK./PG.: -----
DISC. NUMBER: 551007	DRN. BY: RDS	DATE: 04-26-04	SCALE: 1" = 20'
			SHEET NO. 21 of 54