


CONTRACT NO. 83560

CL. S. Bearings
Sta. 18+35.005

CL. N. Bearings
Sta. 16+93.366

141'-7⁵/₈" CL. Brg. to CL. Brg.

Symmetrical about CL. of Bridge

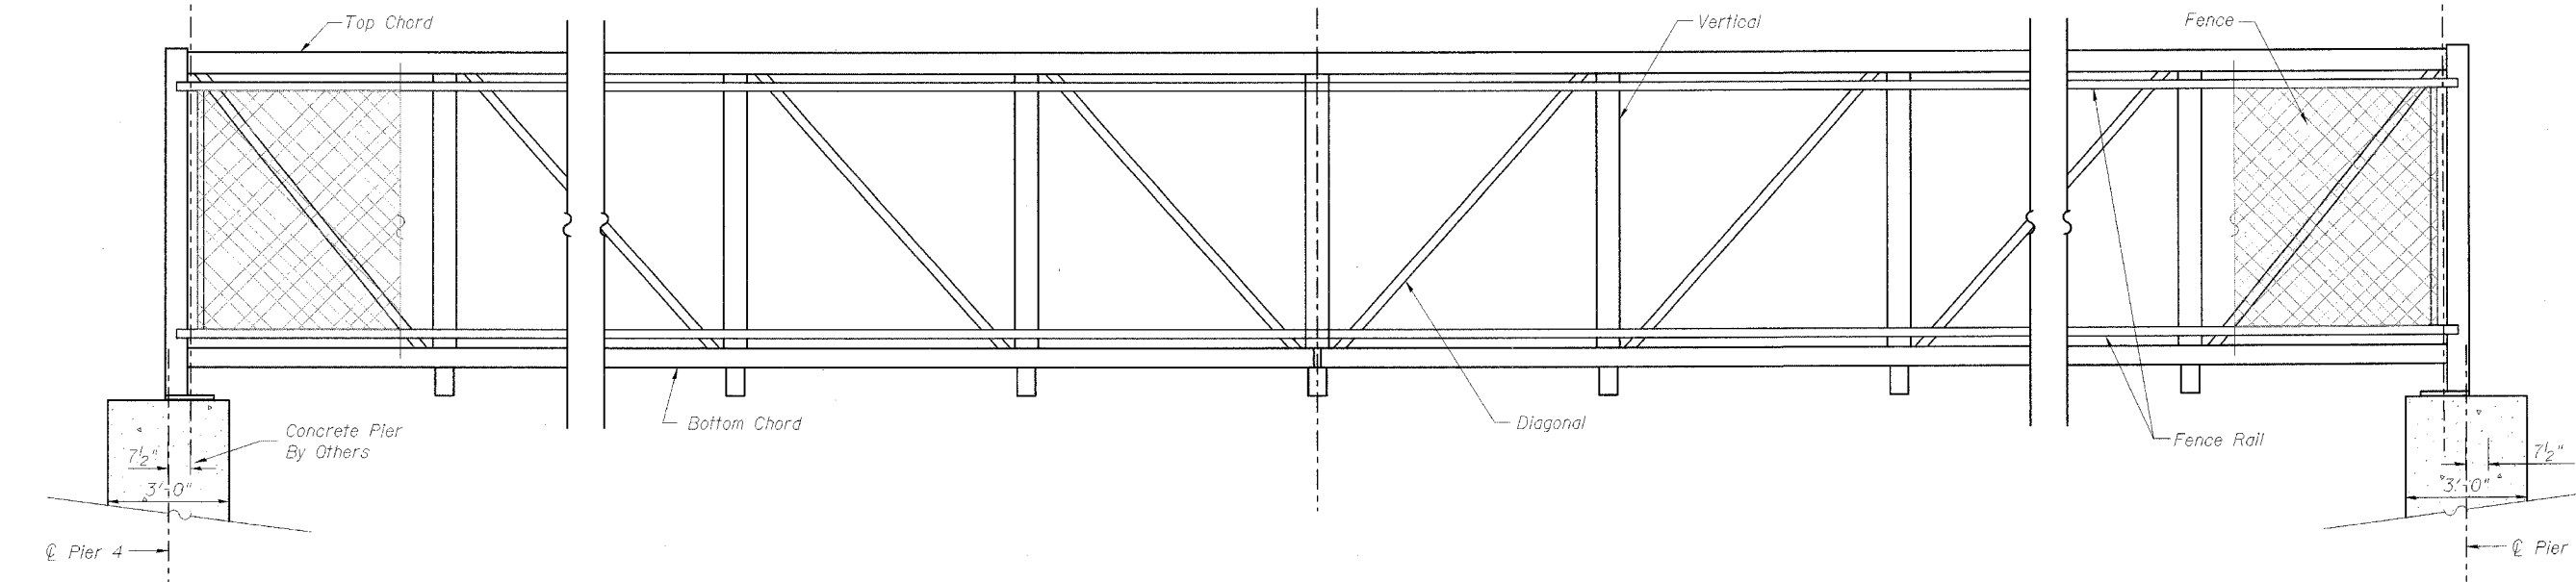


ELEVATION

TOP OF DECK ELEVATIONS AT CL. BRIDGE

Location	Station	Theoretical Grade Elevation
CL. N. BRG. PIER 4	1693.366	771.051
	1703.366	771.296
	1713.366	771.509
	1723.366	771.688
	1733.366	771.835
	1743.366	771.948
	1753.366	772.029
	1763.366	772.077
	1773.366	772.091
	1783.366	772.073
CL. S. BRG. PIER 5	1793.366	772.021
	1803.366	771.937
	1813.366	771.819
	1823.366	771.669
	1833.366	771.486
CL. S. BRG. PIER 5	1835.005	771.452

Note: Theoretical Grade Elevations shall be adjusted for deadload deflections for use in the field.

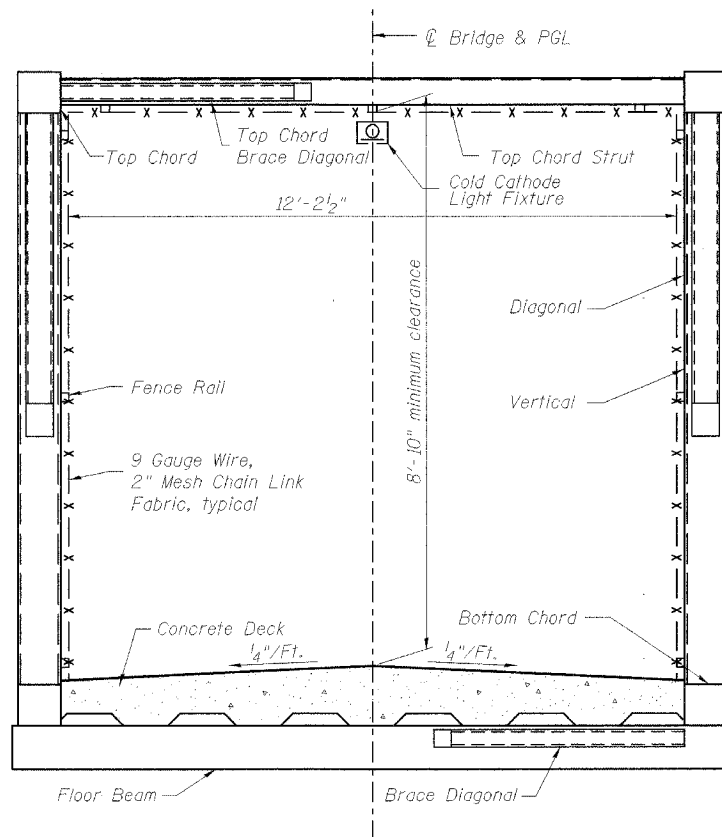

BRIDGE CROSS SECTION

Notes:

- Design Specifications: AASHTO Standard Specifications for Highway Bridges 2002 and AASHTO Guide Specifications for Design of Pedestrian Bridges, August 1997. IDOT Guide Bridge Special Provision "Pedestrian Truss Superstructure" except as noted on plans.
- The work included under Pedestrian Truss Superstructure shall consist of furnishing, fabricating, transporting, erecting, painting as specified, steel decking, concrete, bearings, anchor bolts, wire mesh fence and attachments, and any other item of work to complete the work.
- Before fabrication, the Contractor shall submit structural calculations and shop drawings signed and stamped by an Illinois registered Structural Engineer to the Engineer for review and approval, as per Standard Specifications, Section 505.
- Bridge shall be fabricated from high strength, low alloy, atmospheric corrosion resistant "Weathering Steel". Structural steel shall conform to the requirements of AASHTO M270 Grade 50W.
- Any reference to "Standard" throughout these plans or "Special Provisions" shall be interpreted to be IDOT "Standard Specifications for Road and Bridge Construction", adopted January 1, 2002, and IDOT "Supplemental Specifications and Recurring Special Provisions", adopted January 1, 2003.
- All structural steel shall be cleaned as specified in the Special Provisions for "Surface Preparation and Painting Requirements for Weathering Steel."
- The open area at top corners between bridge cross section and bridge fence railing shall be covered with mesh chain link fabric at each end.
- For other notes, see Sheets S2 and S11

BILL OF MATERIAL

Item	Unit	Quantity
Pedestrian Truss Superstructure	Sq. Ft.	1,740

INDEX OF BRIDGE SHEETS
SHEET S18 OF S29
Copyright © 2003 Cemcon, Ltd. All rights reserved.

PREPARED FOR:
WHEATON PARK DISTRICT
666 S. MAIN STREET
WHEATON, ILLINOIS 60187



PREPARED BY:
CEMCON, Ltd.
Consulting Engineers, Land Surveyors & Planners
2280 White Oak Circle, Suite 100
Aurora, Illinois 60504-9675
Ph: 630.862.2100 Fax: 630.862.2199
E-Mail: cad@cemcon.com Website: www.cemcon.com

REVISIONS					
NO.	DATE	DESCRIPTION	NO.	DATE	DESCRIPTION

PEDESTRAIN TRUSS SUPERSTRUCTURE					
PEDESTRIAN/BICYCLE PATH BRIDGE OVER UNION PACIFIC RAILROAD					
FILE NAME: PREFAB	DSGN. BY: MMH	JOB NO.: 551.007	FLD. BK./PG.:	SHEET NO.	
DISC. NUMBER: 551007	DRN. BY: RDS	DATE: 04-26-04	SCALE: ----	31 of 54	