
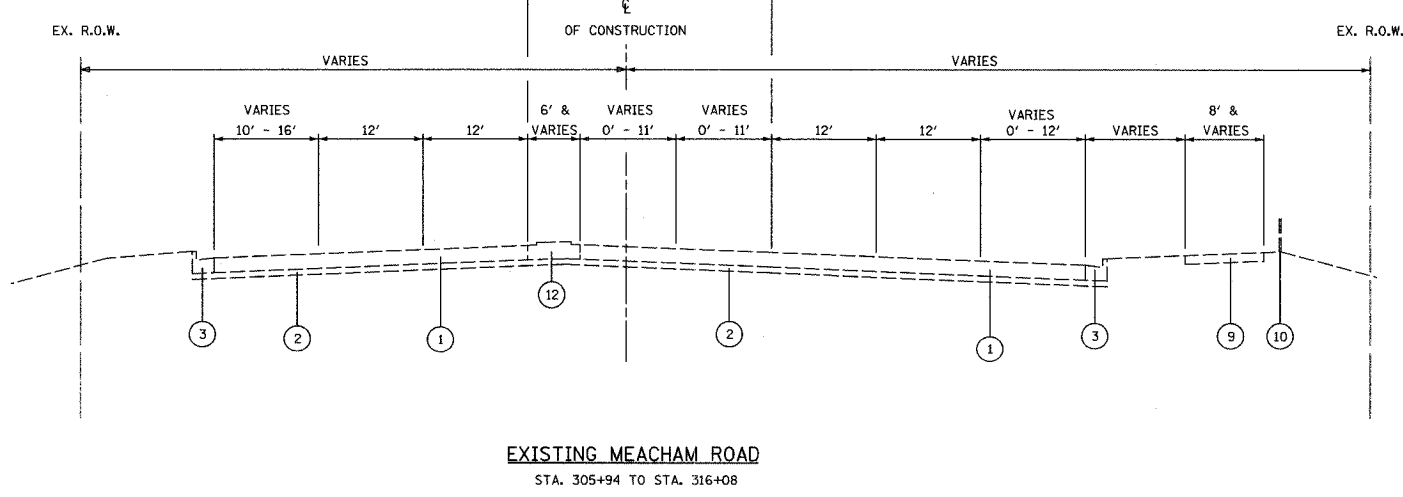
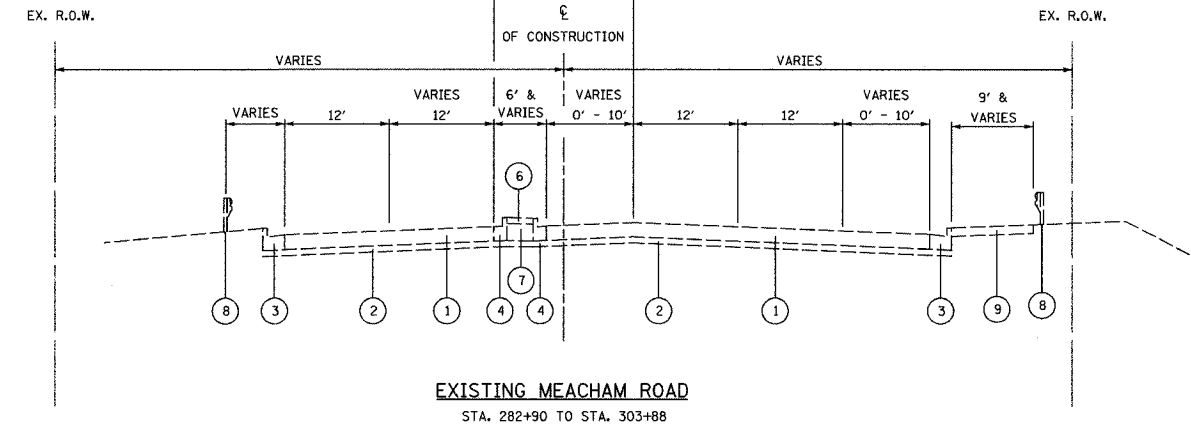
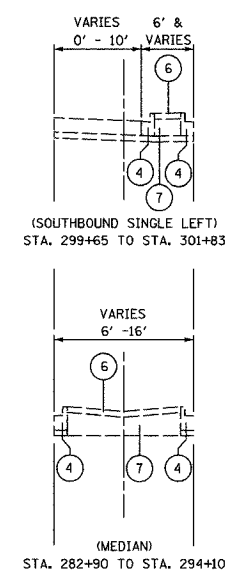
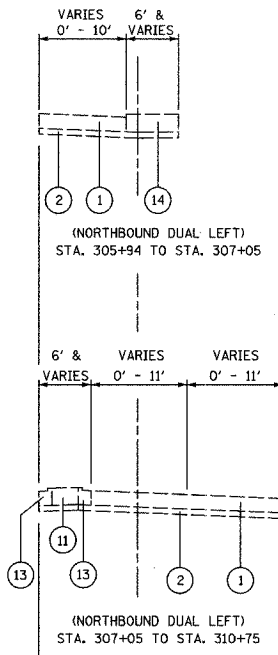


F.A.U. RTE.	SECTION	COUNTY	TOTAL SHEETS	SHEET NO.
2585 00-00068-01-WR		COOK	145	13
STA.	TO STA.			
FED. ROAD DIST. NO.	ILLINOIS	FED. AID PROJECT		
CONTRACT NUMBER 83785				

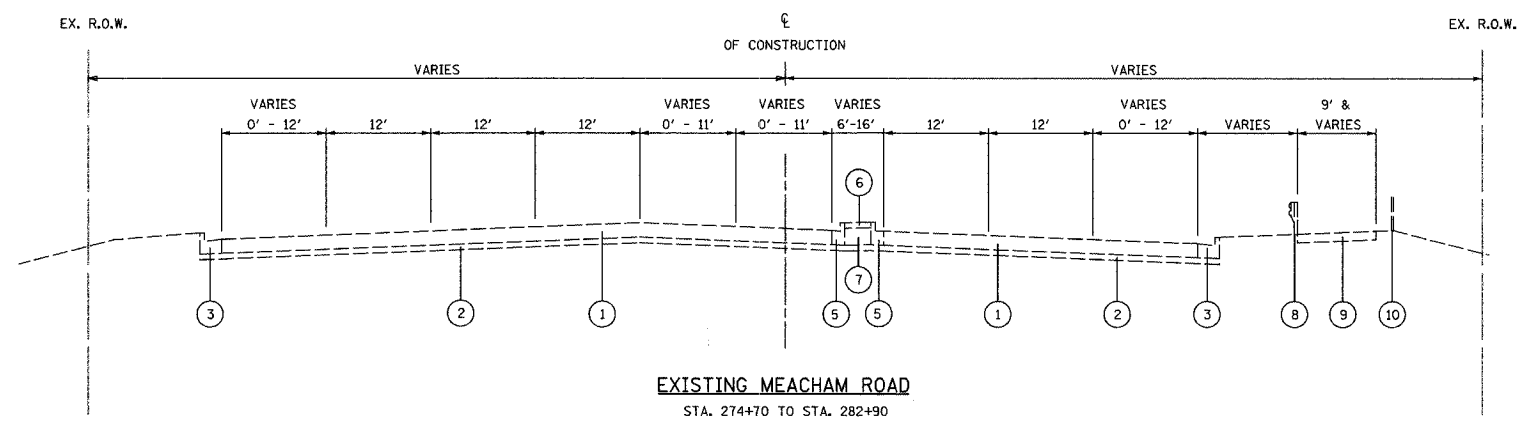

- ① CONCRETE PAVEMENT +/- 10"
- ② STABILIZED SUB-BASE, +/- 4"
- ③ COMBINATION CONCRETE CURB & GUTTER, B-6.24
- ④ COMBINATION CONCRETE CURB & GUTTER, B-6.12
- ⑤ COMBINATION CONCRETE CURB & GUTTER, SB9.12
- ⑥ CONCRETE MEDIAN SURFACE, +/- 4"
- ⑦ SAND FILL
- ⑧ GUARDRAIL (VARIOUS LOCATIONS)
- ⑨ BITUMINOUS WALK, +/- 4"
- ⑩ FENCE
- ⑪ STABILIZED MEDIAN SURFACE, 12"
- ⑫ CONCRETE MEDIAN, TYPE M-2
- ⑬ COMBINATION CONCRETE CURB & GUTTER, TYPE, M-2.12
- ⑭ CORRUGATED MEDIAN

REVISIONS	
NAME	DATE

ILLINOIS DEPARTMENT OF TRANSPORTATION

MEACHAM ROAD
TYPICAL SECTION - EXISTING
STATION 274+70 TO STATION 316+08

DESIGNED BY KRY
CHECKED BY RRM

DATE 12/20/04