



F.A.U. RTE.	SECTION	COUNTY	TOTAL SHEETS	SHEET NO.
2585 00-00068-01-WR		COOK	145	16
STA.		TO STA.		
FED. ROAD DIST. NO.	ILLINOIS	FED. AID PROJECT		
CONTRACT NUMBER 83785				

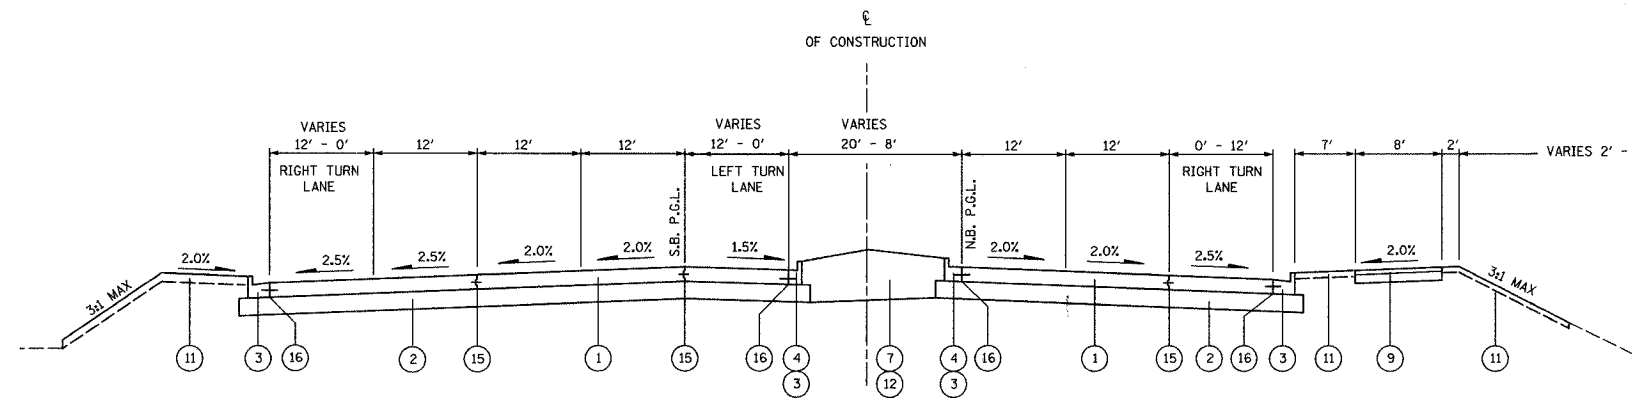


MEACHAM ROAD
(PROPOSED TYPICAL SECTION)
STA. 304+85.5 TO STA. 312+00

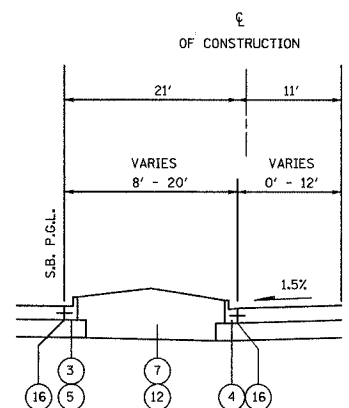

(PROPOSED LANDSCAPE MEDIAN)
STA. 302+12.0 STA. 303+95

- ① PORTLAND CEMENT CONCRETE PAVEMENT, 10" (JOINTED)
- ② AGGREGATE SUBGRADE, 12"
- ③ COMBINATION CONCRETE CURB AND GUTTER, TYPE B-6.24 (DOWELED)
- ④ COMBINATION CONCRETE CURB AND GUTTER, TYPE B-6.12 (DOWELED)
- ⑤ COMBINATION CONCRETE CURB AND GUTTER, TYPE B-9.12 (DOWELED)
- ⑤a COMBINATION CONCRETE CURB AND GUTTER, TYPE B-9.24 (DOWELED)
- ⑥ CONCRETE MEDIAN, TYPE SB (SPECIAL)
- ⑦ LANDSCAPE MEDIAN (SEE DETAIL)
- ⑧ PORTLAND CEMENT CONCRETE SIDEWALK 5 INCH AGGREGATE BASE COURSE, TYPE B, 4"
- ⑨ SURF. CRSE., SUPERPAVE, MIX "C", N50 2" AGGREGATE BASE COURSE, TYPE B, 6"
- ⑩ STEEL PLATE BEAM GUARDRAIL, TYPE A
- ⑪ SODDING, SALT TOLERANT TOPSOIL FURNISH AND PLACE, 4"
- ⑫ MEDIAN SOIL MIX FURNISH AND PLACE
- ⑬ BITUMINOUS SHOULDER 6" AGGREGATE BASE COURSE, TYPE B, 4"
- ⑭ CONCRETE BARRIER WALL (SPECIAL)
- ⑮ LONGITUDINAL CONSTRUCTION JOINT (INCIDENTAL TO PORTLAND CEMENT CONCRETE PAVEMENT, 10" JOINTED)
- ⑯ DRILL AND GROUT NO. 6 TIE (EPOXY COATED) # 24" C-C (INCIDENTAL TO COMBINATION CONCRETE CURB AND GUTTER AND PORTLAND CEMENT CONCRETE PAVEMENT, 10" JOINTED)
- ⑰ PORTLAND CEMENT CONCRETE SURFACE REMOVAL (COLD MILLING) VARIABLE DEPTH
- ⑱ POLYMERIZED BITUMINOUS CONCRETE SURFACE COURSE, SUPERPAVE, MIX "F", N90, 1-3/4"

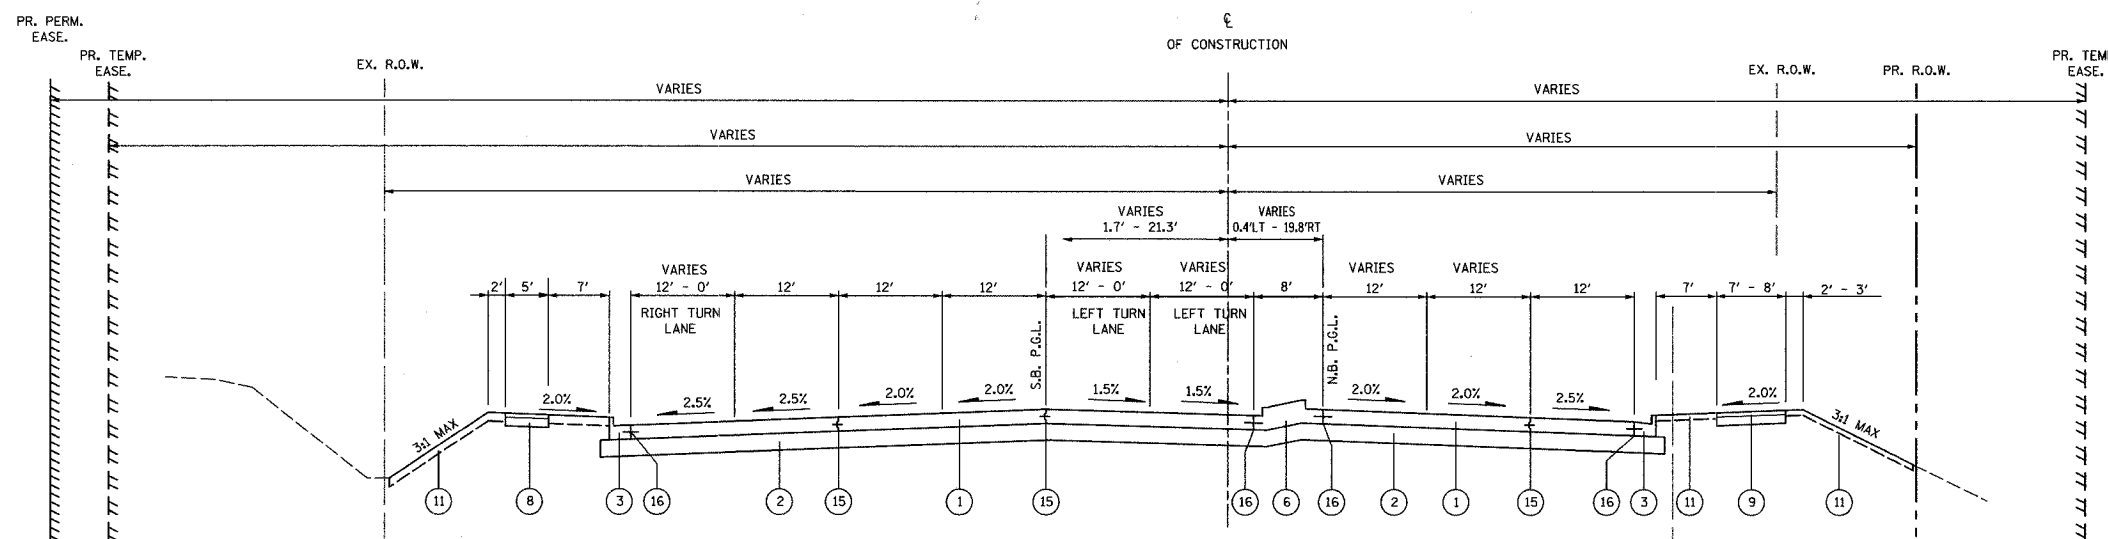

MEACHAM ROAD
(PROPOSED TYPICAL SECTION)
STA. 299+92.2 TO STA. 304+85.5

REVISIONS	
NAME	DATE

ILLINOIS DEPARTMENT OF TRANSPORTATION
MEACHAM ROAD
TYPICAL SECTION - PROPOSED
STATION 299+92.2 TO STATION 316+08
SHEET 1 OF 2

DESIGNED BY **KRY**
CHECKED BY **RAM**
DATE 12/20/04