
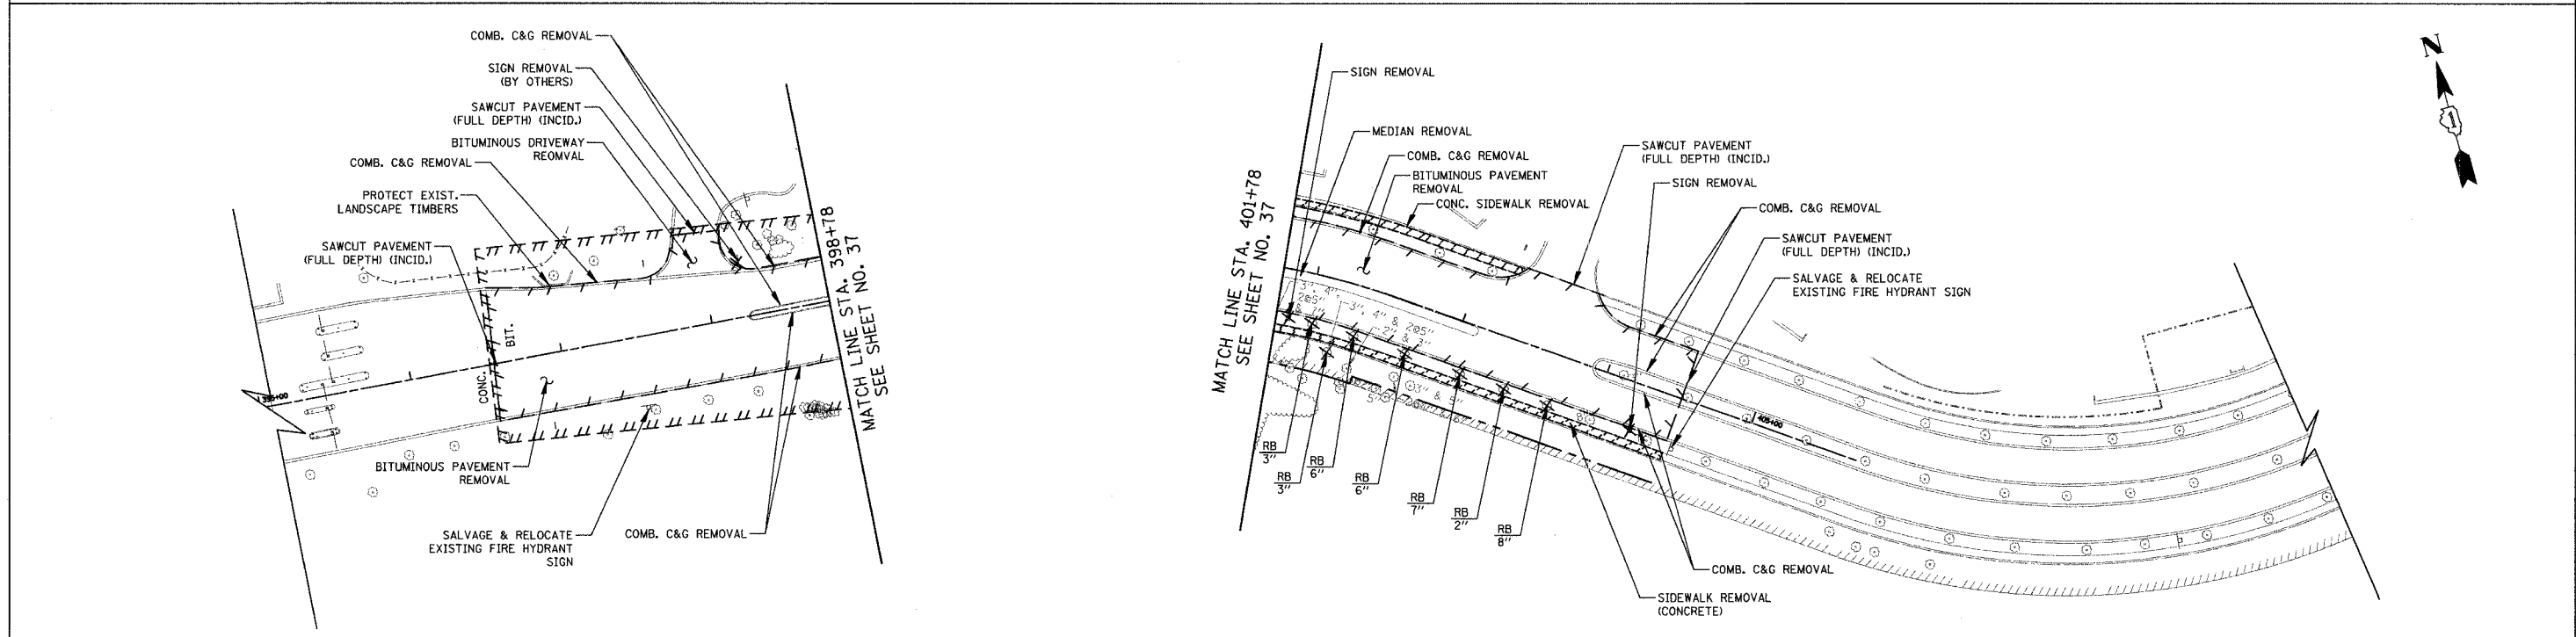


F.A.U. RTE.	SECTION	COUNTY	TOTAL SHEETS	SHEET NO.
2585 00-00068-01-WR		COOK	145	41
STA. 302+00		TO STA. 316+08		
FED. ROAD DIST. NO.	ILLINOIS	FED. AID PROJECT		
CONTRACT NUMBER 83785				

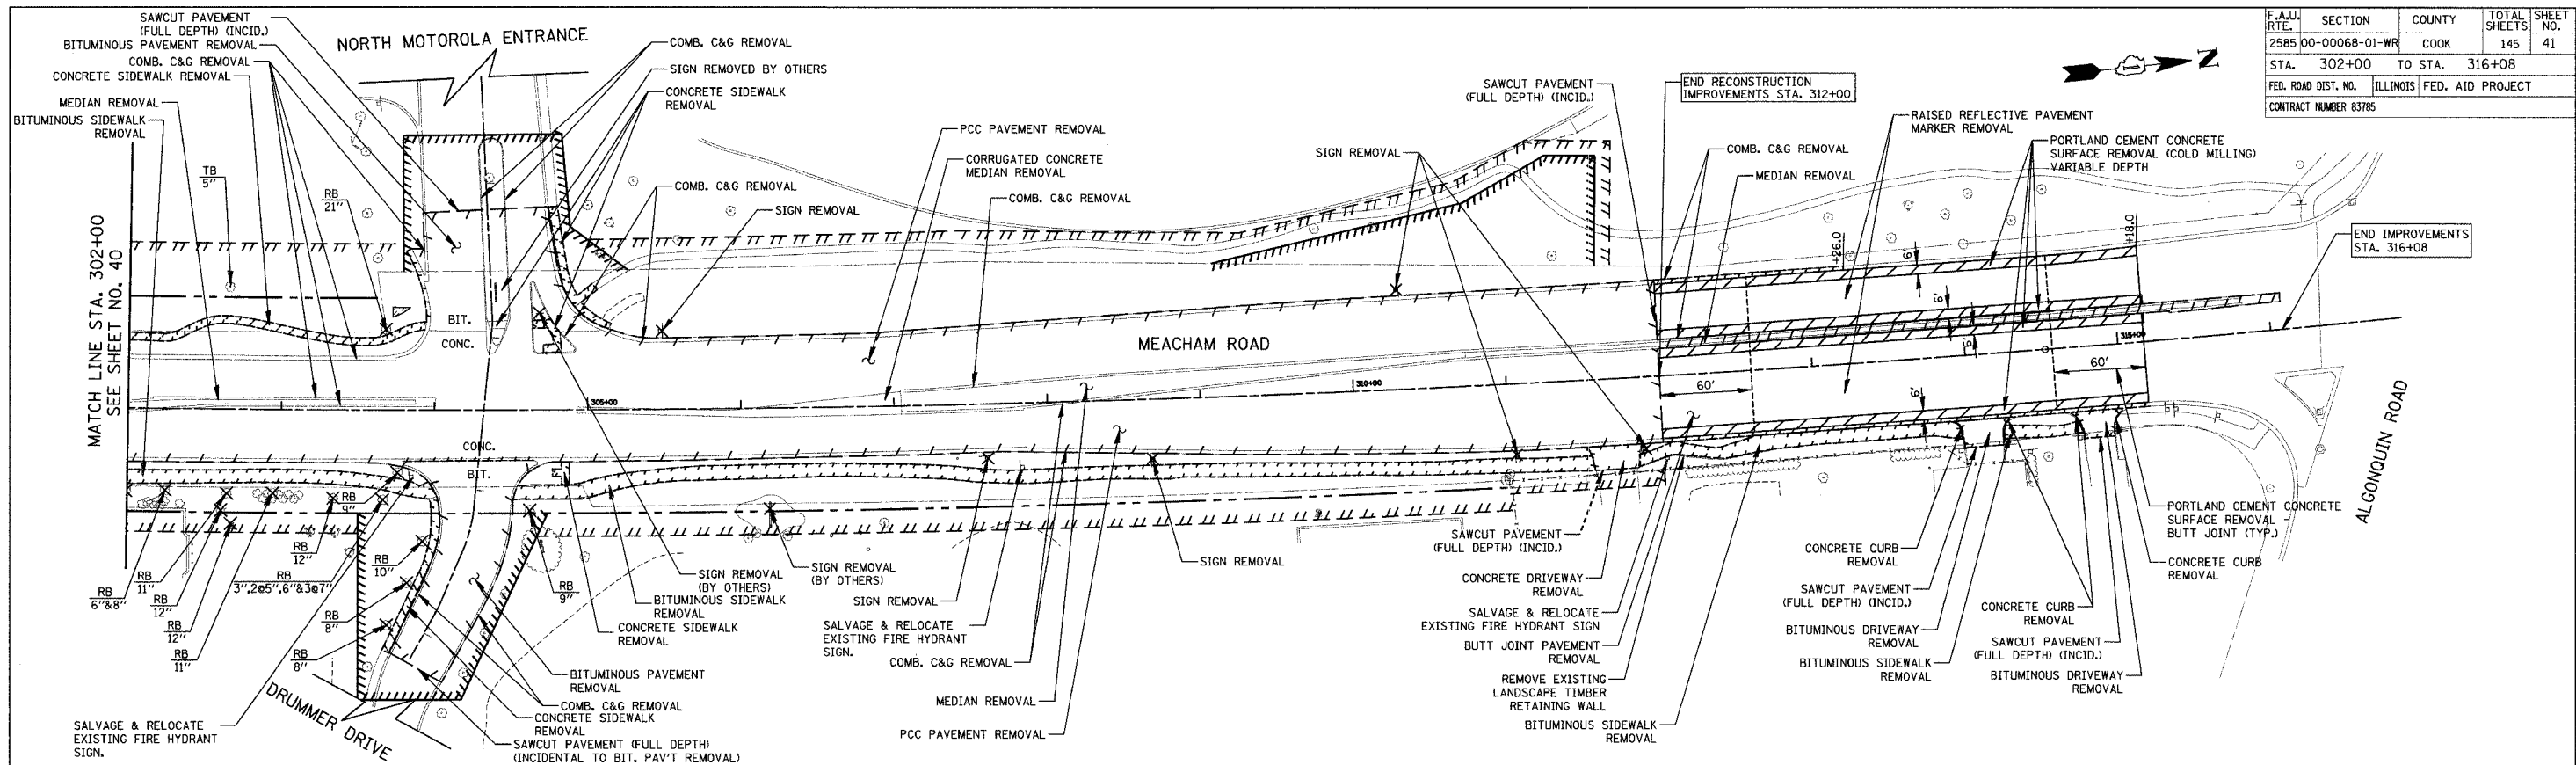

- NOTES:
1. REMOVAL OF EXISTING REFLECTIVE PAVEMENT MARKERS INCIDENTAL TO PAVEMENT REMOVAL, UNLESS OTHERWISE NOTED
  2. ALL PAVEMENT SAW CUTS ARE INCIDENTAL TO THE PAVEMENT TO BE REMOVED
  3. SALVAGE AND RELOCATE EXISTING FIRE HYDRANT SIGN, INCIDENTAL TO "FIRE HYDRANT TO BE RELOCATED"

REVISIONS	
NAME	DATE

ILLINOIS DEPARTMENT OF TRANSPORTATION

PAVEMENT REMOVAL PLANS

STATION 302+00 TO STATION 316+08  
 STATION 401+78 TO STATION 405+00  
 STATION 395+00 TO STATION 398+78

SCALE IN FEET

DESIGNED BY KRY  
 CHECKED BY RRM

DATE 12/20/04